
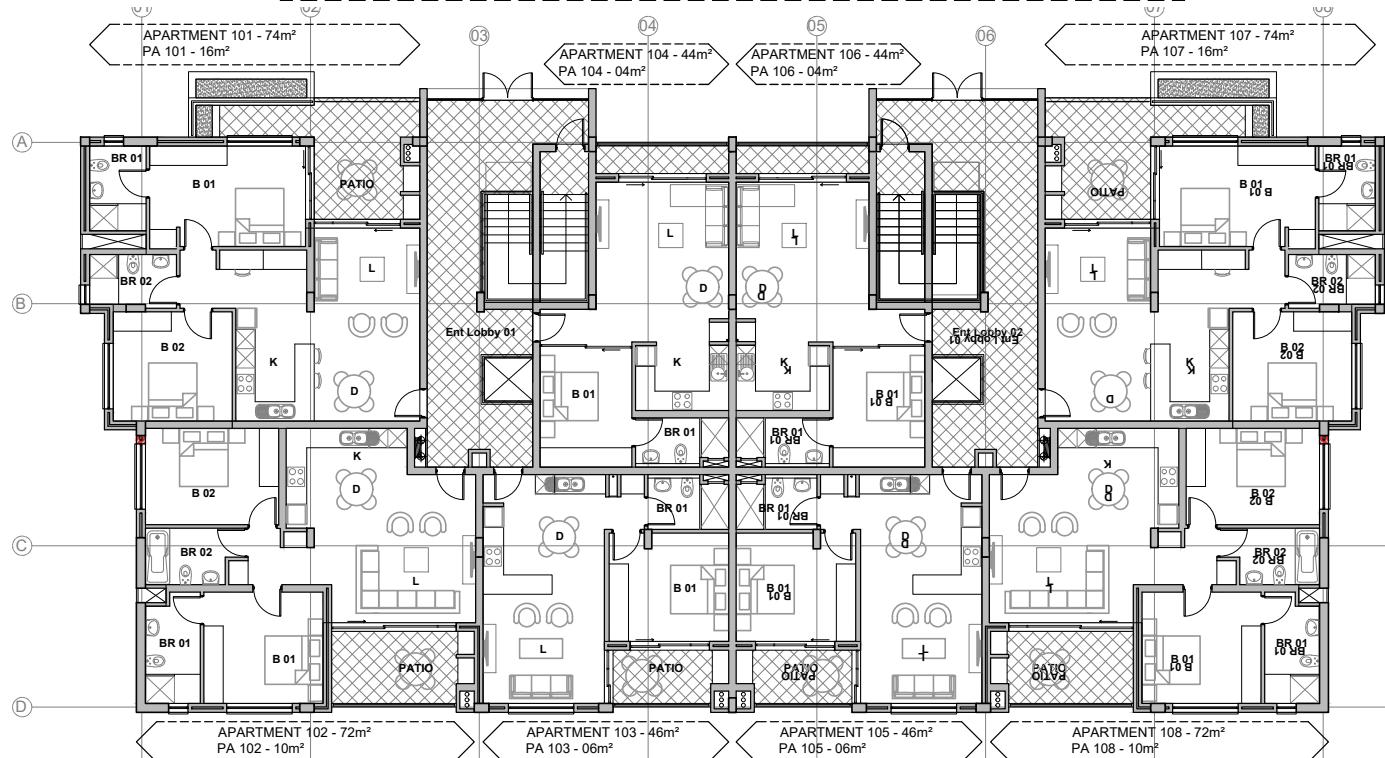


# APARTMENTS IMBALI BLOCK 01

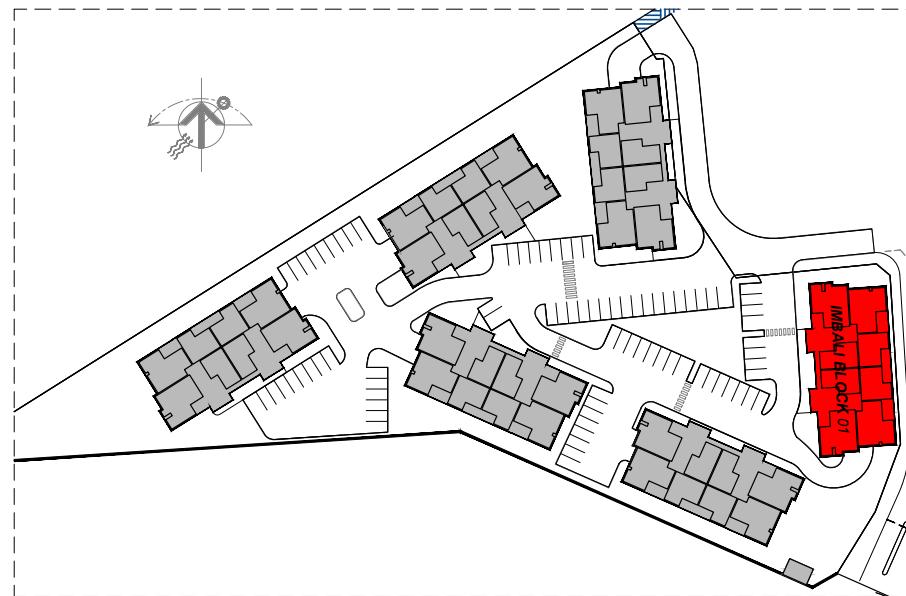

IMBALIBLOCK 01 - GROUND FLOOR PLAN

scale 1:200

AREA CALCULATIONS - IMBALI BLOCK 01		
GROUND FLOOR	UNIT	PATIO (COV.)
APARTMENT - 101	74m <sup>2</sup>	16m <sup>2</sup>
APARTMENT - 102	72m <sup>2</sup>	10m <sup>2</sup>
APARTMENT - 103	46m <sup>2</sup>	06m <sup>2</sup>
APARTMENT - 104	44m <sup>2</sup>	04m <sup>2</sup>
APARTMENT - 105	46m <sup>2</sup>	06m <sup>2</sup>
APARTMENT - 106	44m <sup>2</sup>	04m <sup>2</sup>
APARTMENT - 107	74m <sup>2</sup>	16m <sup>2</sup>
APARTMENT - 108	72m <sup>2</sup>	10m <sup>2</sup>
<b>TOTAL</b>	<b>472m<sup>2</sup></b>	<b>72m<sup>2</sup></b>
FIRST FLOOR		
APARTMENT - 111	74m <sup>2</sup>	08m <sup>2</sup>
APARTMENT - 112	72m <sup>2</sup>	10m <sup>2</sup>
APARTMENT - 113	46m <sup>2</sup>	06m <sup>2</sup>
APARTMENT - 114	44m <sup>2</sup>	04m <sup>2</sup>
APARTMENT - 115	46m <sup>2</sup>	06m <sup>2</sup>
APARTMENT - 116	44m <sup>2</sup>	04m <sup>2</sup>
APARTMENT - 117	74m <sup>2</sup>	08m <sup>2</sup>
APARTMENT - 118	72m <sup>2</sup>	10m <sup>2</sup>
<b>TOTAL</b>	<b>472m<sup>2</sup></b>	<b>56m<sup>2</sup></b>
SECOND FLOOR		
APARTMENT - 121	74m <sup>2</sup>	08m <sup>2</sup>
APARTMENT - 122	72m <sup>2</sup>	10m <sup>2</sup>
APARTMENT - 123	46m <sup>2</sup>	06m <sup>2</sup>
APARTMENT - 124	44m <sup>2</sup>	04m <sup>2</sup>
APARTMENT - 125	46m <sup>2</sup>	06m <sup>2</sup>
APARTMENT - 126	44m <sup>2</sup>	04m <sup>2</sup>
APARTMENT - 127	74m <sup>2</sup>	08m <sup>2</sup>
APARTMENT - 128	72m <sup>2</sup>	10m <sup>2</sup>
<b>TOTAL</b>	<b>472m<sup>2</sup></b>	<b>56m<sup>2</sup></b>
COMMON AREAS		
GROUND FLOOR LOBBY 01	31m <sup>2</sup>	
GROUND FLOOR LOBBY 02	31m <sup>2</sup>	
FIRST FLOOR LOBBY 01	34m <sup>2</sup>	
FIRST FLOOR LOBBY 02	34m <sup>2</sup>	
SECOND FLOOR LOBBY 01	34m <sup>2</sup>	
SECOND FLOOR LOBBY 02	34m <sup>2</sup>	
<b>TOTAL</b>	<b>198m<sup>2</sup></b>	
APARTMENTS	24	
PARKINGS	24	
STORES	26m <sup>2</sup>	

0000	PROJECT No.	M 101	DRAWING No.	Sk	STATUS	01	REVISION	05-09-2018	DATE
Imbali Block 01 - Ground Floor Layout							DRAWING TITLE	As Shown	SCALE
Mzuri Lifestyle Development - Somerset West CT								PROJECT TITLE	