
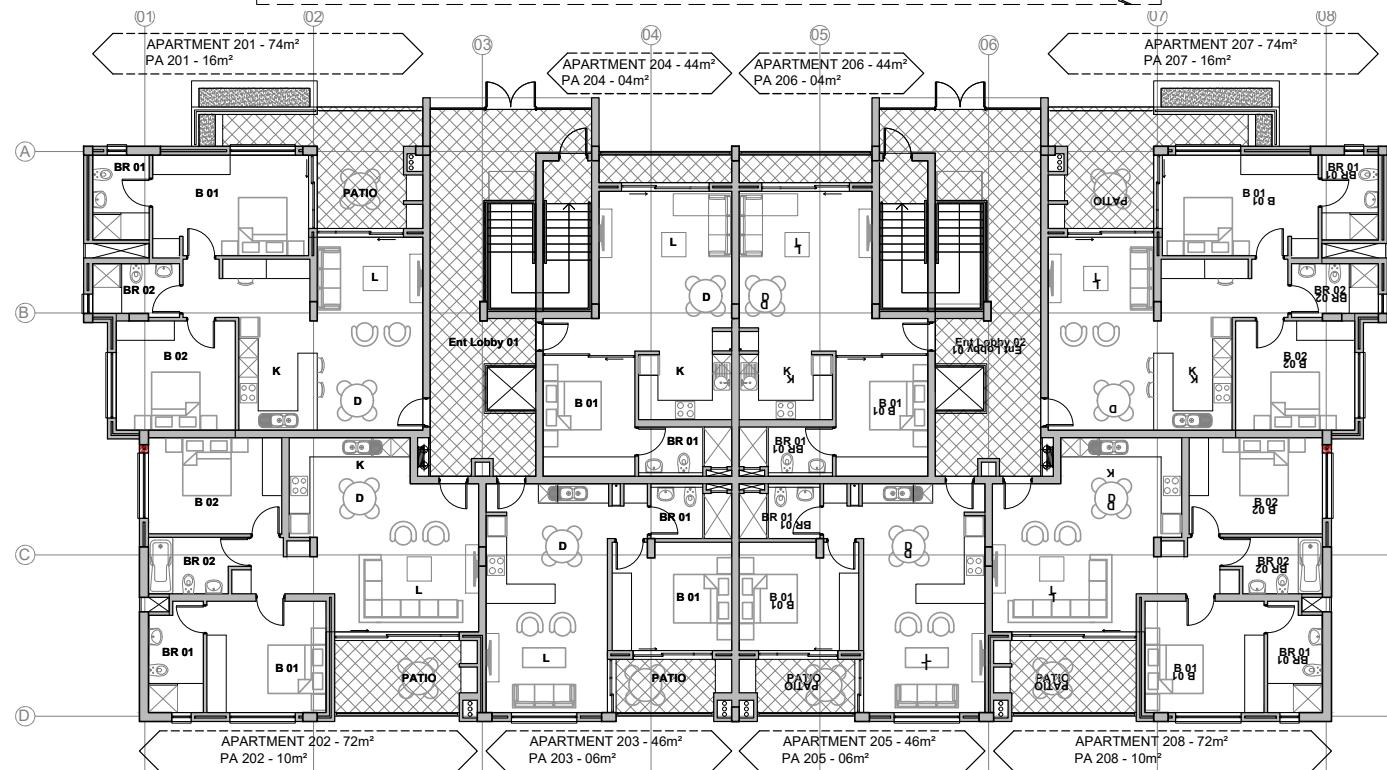


APARTMENTS IMBALI BLOCK 02

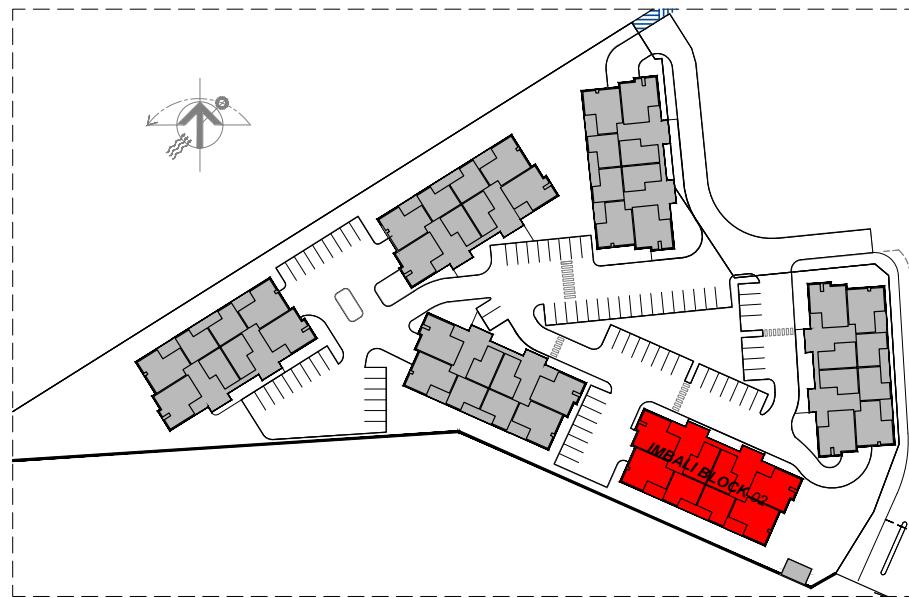

IMBALI BLOCK 02 - GROUND FLOOR PLAN

scale 1:200

AREA CALCULATIONS - IMBALI BLOCK 02		
GROUND FLOOR	UNIT	PATIO (COV.)
APARTMENT - 201	74m ²	16m ²
APARTMENT - 202	72m ²	10m ²
APARTMENT - 203	46m ²	06m ²
APARTMENT - 204	44m ²	04m ²
APARTMENT - 205	46m ²	06m ²
APARTMENT - 206	44m ²	04m ²
APARTMENT - 207	74m ²	16m ²
APARTMENT - 208	72m ²	10m ²
TOTAL	472m²	72m²
FIRST FLOOR		
APARTMENT - 211	74m ²	08m ²
APARTMENT - 212	72m ²	10m ²
APARTMENT - 213	46m ²	06m ²
APARTMENT - 214	44m ²	04m ²
APARTMENT - 215	46m ²	06m ²
APARTMENT - 216	44m ²	04m ²
APARTMENT - 217	74m ²	08m ²
APARTMENT - 218	72m ²	10m ²
TOTAL	472m²	56m²
SECOND FLOOR		
APARTMENT - 221	74m ²	08m ²
APARTMENT - 222	72m ²	10m ²
APARTMENT - 223	46m ²	06m ²
APARTMENT - 224	44m ²	04m ²
APARTMENT - 225	46m ²	06m ²
APARTMENT - 226	44m ²	04m ²
APARTMENT - 227	74m ²	08m ²
APARTMENT - 228	72m ²	10m ²
TOTAL	472m²	56m²
COMMON AREAS		
GROUND FLOOR LOBBY 01	31m ²	
GROUND FLOOR LOBBY 02	31m ²	
FIRST FLOOR LOBBY 01	34m ²	
FIRST FLOOR LOBBY 02	34m ²	
SECOND FLOOR LOBBY 01	34m ²	
SECOND FLOOR LOBBY 02	34m ²	
TOTAL	198m²	
APARTMENTS	24	
PARKINGS	24	
STORES	26m ²	

0000	PROJECT No.	M 201	DRAWING No.	Sk	STATUS	01	REVISION	05-09-2018	DATE
Imbali Block 02 - Ground Floor Layout							DRAWING TITLE	As Shown	SCALE
Mzuri Lifestyle Development - Somerset West CT								PROJECT TITLE	