
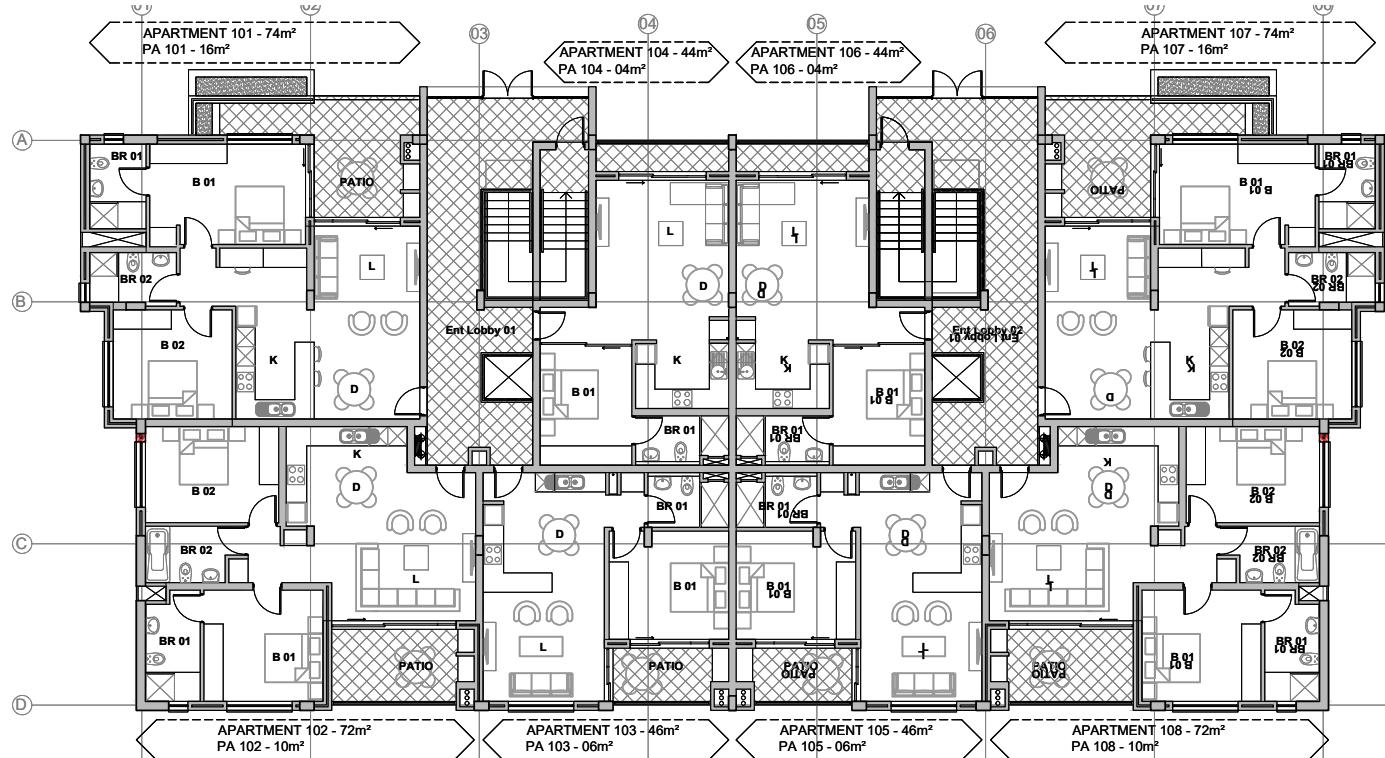


APARTMENTS IMBALI BLOCK 03

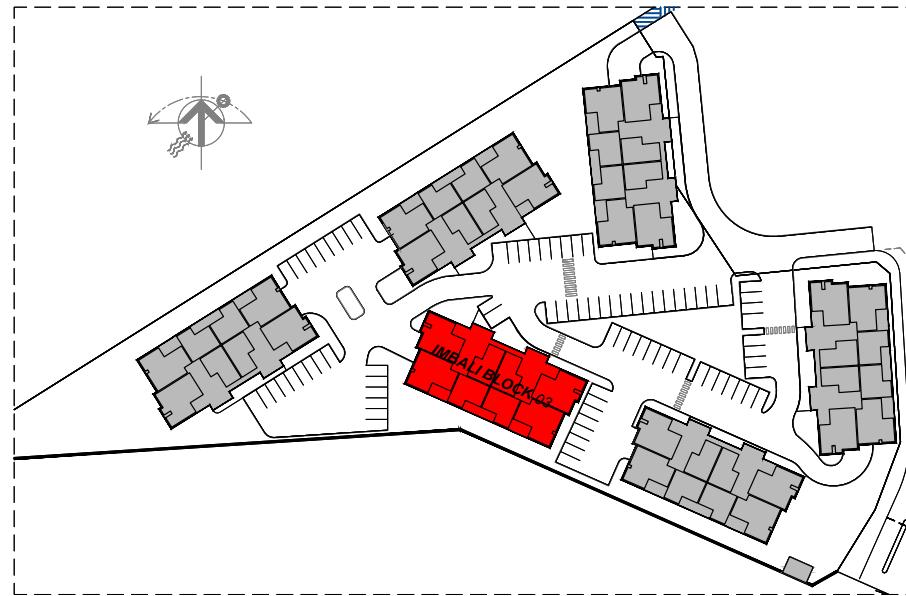

IMBALI BLOCK 03 - GROUND FLOOR PLAN

scale 1:200

AREA CALCULATIONS - IMBALI BLOCK 03		
GROUND FLOOR	UNIT	PATIO (COV.)
APARTMENT - 301	74m ²	16m ²
APARTMENT - 302	72m ²	10m ²
APARTMENT - 303	46m ²	06m ²
APARTMENT - 304	44m ²	04m ²
APARTMENT - 305	46m ²	06m ²
APARTMENT - 306	44m ²	04m ²
APARTMENT - 307	74m ²	16m ²
APARTMENT - 308	72m ²	10m ²
TOTAL	472m²	72m²
FIRST FLOOR		
APARTMENT - 311	74m ²	08m ²
APARTMENT - 312	72m ²	10m ²
APARTMENT - 313	46m ²	06m ²
APARTMENT - 314	44m ²	04m ²
APARTMENT - 315	46m ²	06m ²
APARTMENT - 316	44m ²	04m ²
APARTMENT - 317	74m ²	08m ²
APARTMENT - 318	72m ²	10m ²
TOTAL	472m²	56m²
SECOND FLOOR		
APARTMENT - 321	74m ²	08m ²
APARTMENT - 322	72m ²	10m ²
APARTMENT - 323	46m ²	06m ²
APARTMENT - 324	44m ²	04m ²
APARTMENT - 325	46m ²	06m ²
APARTMENT - 326	44m ²	04m ²
APARTMENT - 327	74m ²	08m ²
APARTMENT - 328	72m ²	10m ²
TOTAL	472m²	56m²
COMMON AREAS		
GROUND FLOOR LOBBY 01	31m ²	
GROUND FLOOR LOBBY 02	31m ²	
FIRST FLOOR LOBBY 01	34m ²	
FIRST FLOOR LOBBY 02	34m ²	
SECOND FLOOR LOBBY 01	34m ²	
SECOND FLOOR LOBBY 02	34m ²	
TOTAL	198m²	
APARTMENTS	24	
PARKINGS	24	
STORES	26m ²	

0000	PROJECT No.	M 301	DRAWING No.	Sk	STATUS	01	REVISION	05-09-2018	DATE
Imbali Block 03 - Ground Floor Layout							DRAWING TITLE	As Shown	SCALE
Mzuri Lifestyle Development - Somerset West CT								PROJECT TITLE	