
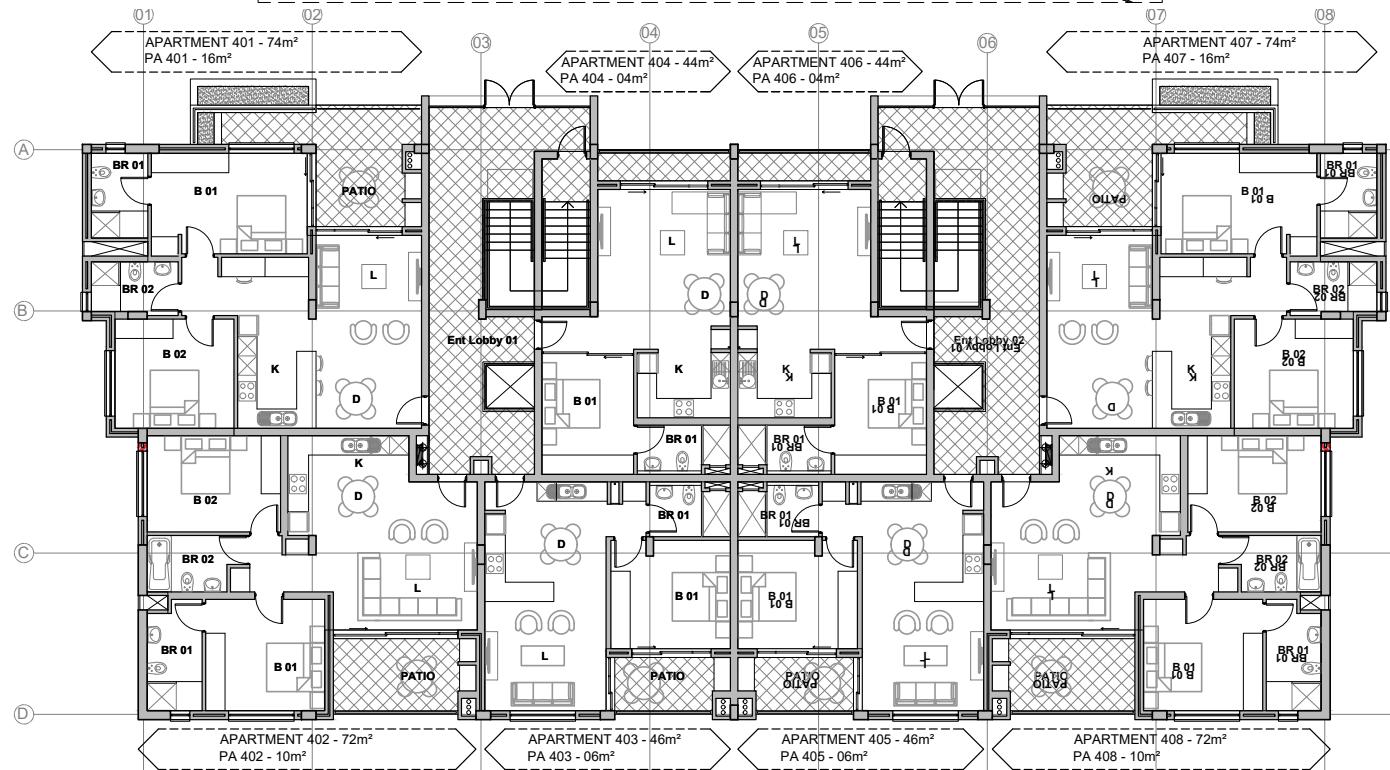


APARTMENTS IMBALI BLOCK 04

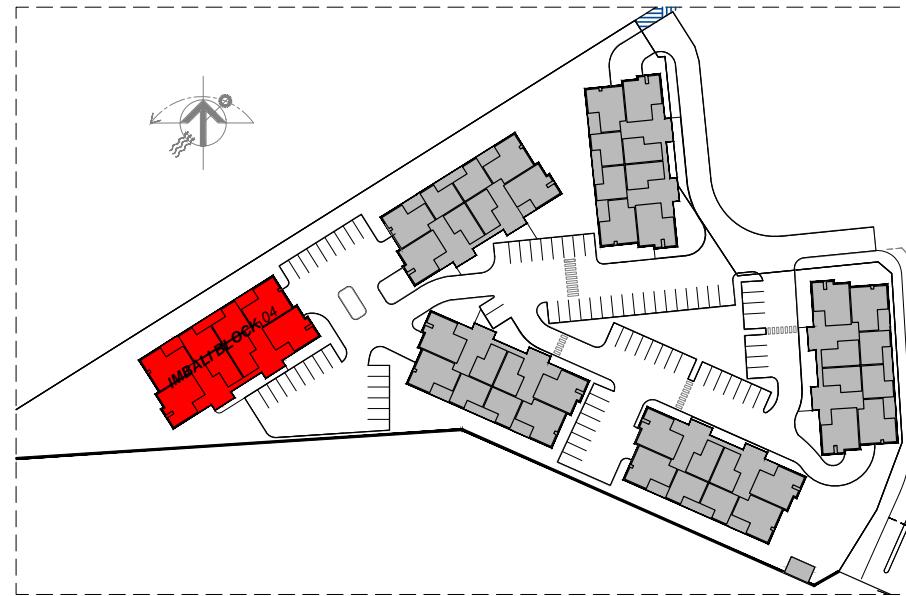

IMBALI BLOCK 04 - GROUND FLOOR PLAN

scale 1:200

AREA CALCULATIONS - IMBALI BLOCK 04		
GROUND FLOOR	UNIT	PATIO (COV.)
APARTMENT - 401	74m ²	16m ²
APARTMENT - 402	72m ²	10m ²
APARTMENT - 403	46m ²	06m ²
APARTMENT - 404	44m ²	04m ²
APARTMENT - 405	46m ²	06m ²
APARTMENT - 406	44m ²	04m ²
APARTMENT - 407	74m ²	16m ²
APARTMENT - 408	72m ²	10m ²
TOTAL	472m²	72m²
FIRST FLOOR		
APARTMENT - 411	74m ²	08m ²
APARTMENT - 412	72m ²	10m ²
APARTMENT - 413	46m ²	06m ²
APARTMENT - 414	44m ²	04m ²
APARTMENT - 415	46m ²	06m ²
APARTMENT - 416	44m ²	04m ²
APARTMENT - 417	74m ²	08m ²
APARTMENT - 418	72m ²	10m ²
TOTAL	472m²	56m²
COMMON AREAS		
GROUND FLOOR LOBBY 01	31m ²	
GROUND FLOOR LOBBY 02	31m ²	
FIRST FLOOR LOBBY 01	34m ²	
FIRST FLOOR LOBBY 02	34m ²	
TOTAL	130m²	
APARTMENTS	16	
PARKINGS	24	
STORES	26m ²	

0000	PROJECT No.	M 401	DRAWING No.	Sk	STATUS	01	REVISION	05-09-2018	DATE
Imbali Block 04 - Ground Floor Layout							DRAWING TITLE	As Shown	SCALE
Mzuri Lifestyle Development - Somerset West CT								PROJECT TITLE	