




NORTH EAST ELEVATION SCALE 1:100



SOUTH WEST ELEVATION SCALE 1:100

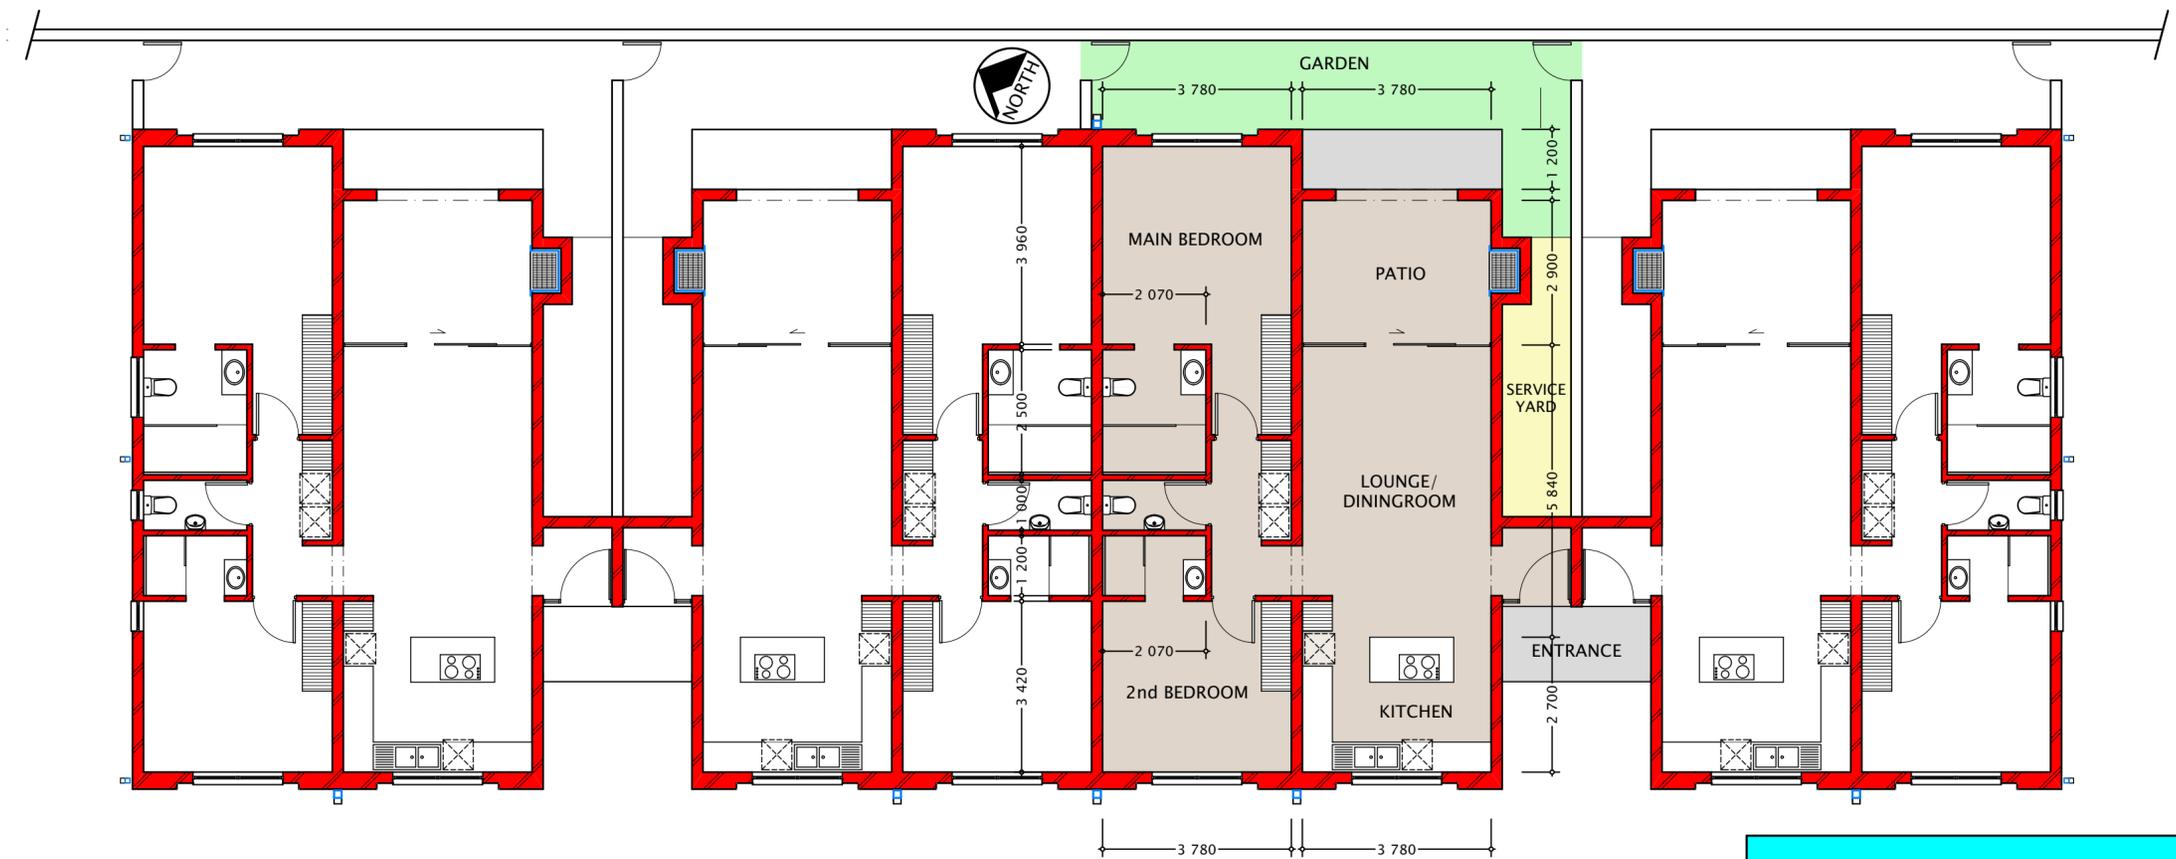

GROUND FLOOR PLAN SCALE 1:100

B TYPE UNIT: 105m²
GARDEN & SERVICE YARD: 36m²

