




NORTH ELEVATION SCALE 1:100



SOUTH ELEVATION SCALE 1:100

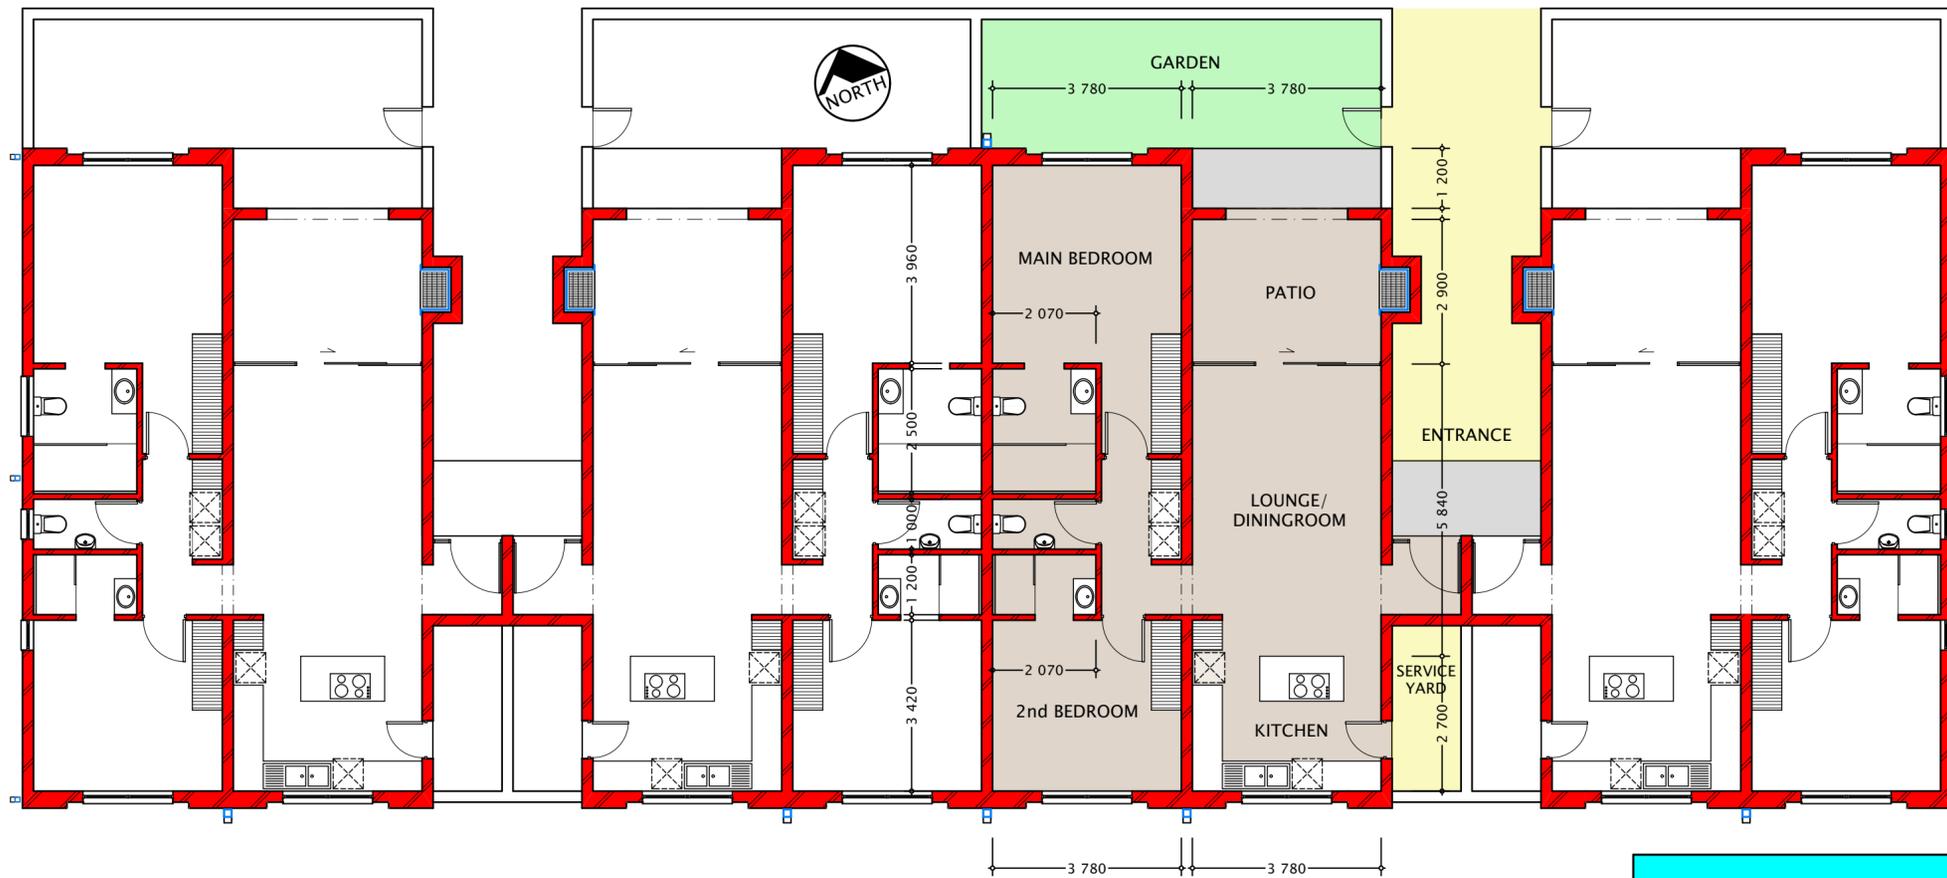

GROUND FLOOR PLAN SCALE 1:100

**C TYPE UNIT: 105m<sup>2</sup>**  
**GARDEN & SERVICE YARD: 33m<sup>2</sup>**

