


A UNIT

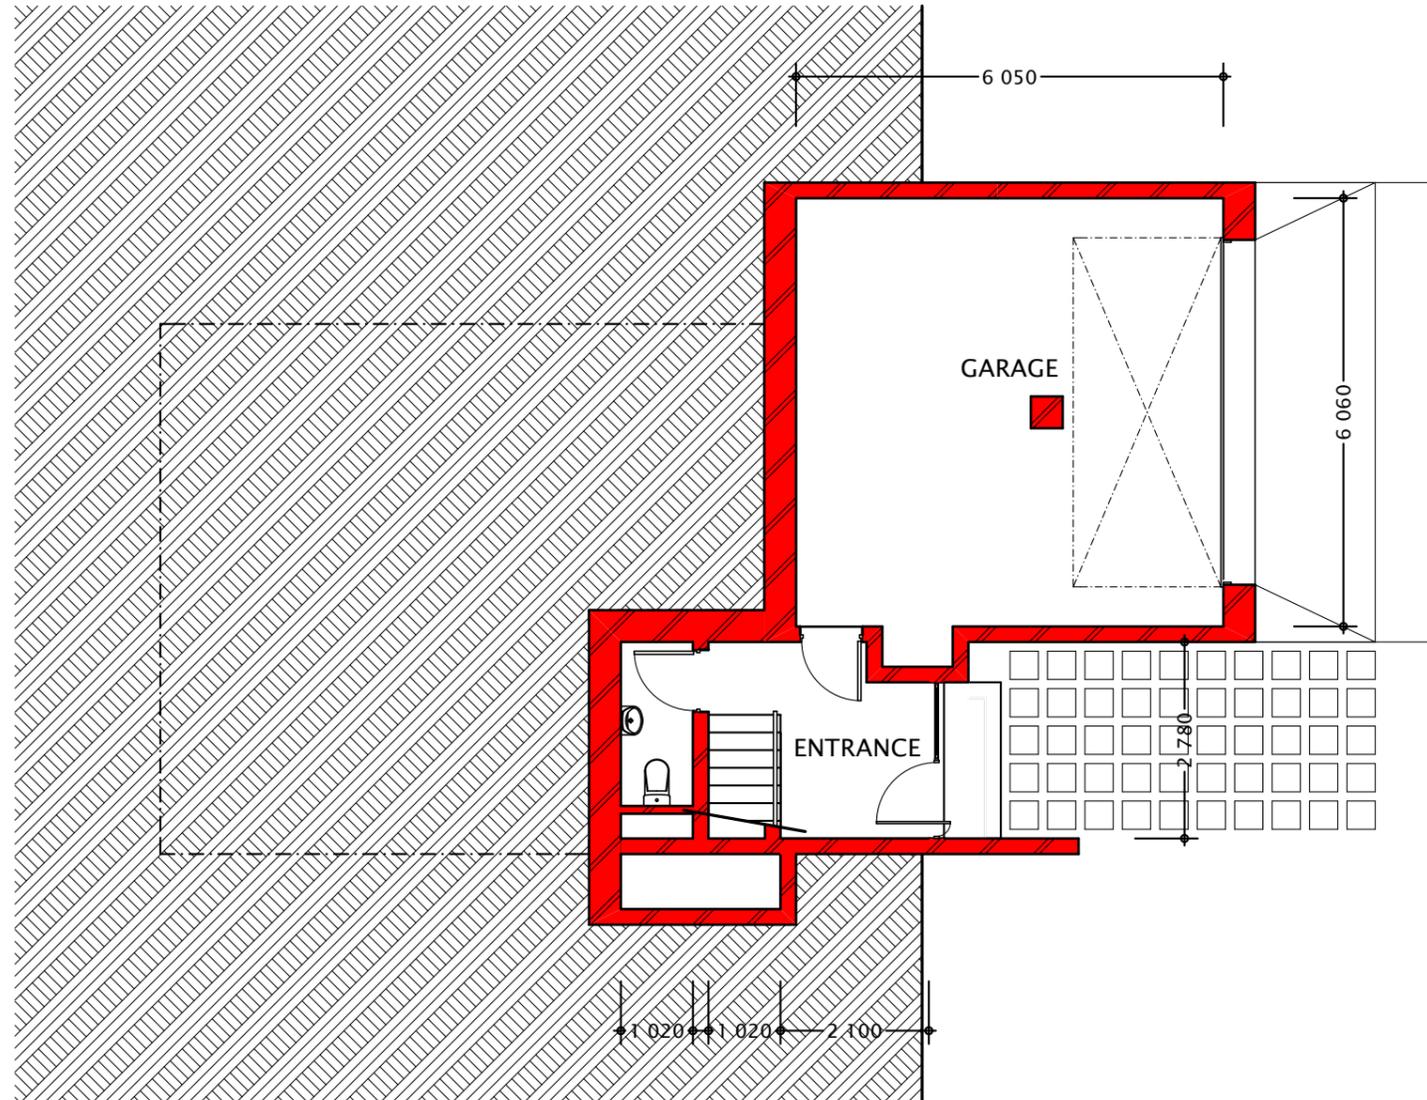

LOWER GROUND FLOOR PLAN
SCALE 1:100

AREA: 243m²

LOWER GROUND FLOOR: 64m²

GROUND FLOOR: 103m²

FIRST FLOOR: 76m²

