

STAND 167

NOTES

COPYRIGHT SUBSISTS ON THIS DRAWING, WHICH MAY NOT BE COPIED OR REPRODUCED IN WHOLE OR PART OR IN ANY MANNER WITHOUT THE WRITTEN CONSENT OF THE ARCHITECT.

PROJECT
Proposed New Residences
on Sub divided Erf 168
Edenvale

ENG:

TITLE
WORKING DRAWINGS
site plan

SCALE 1:100 DATE JUL Y 2017 DRAWN

DRAWING NO: 01/01 PAGE NO: 1 REVISION


SCHEDULE OF RIGHTS: RES 1


COVERAGE	ACTUAL	%
Stand area	247m ²	182m ²
new residence	109m ²	73m ²
coverage	44%	0.74
TOTAL	182m ²	

SIGNATURE

Nicolette Gammon
pr arch 5949
P O Box 8479 Edenglen 1613
083 293 0923

REVISION	No	Page	Description	Date
	1	all	change to 4m service	1 December 2017

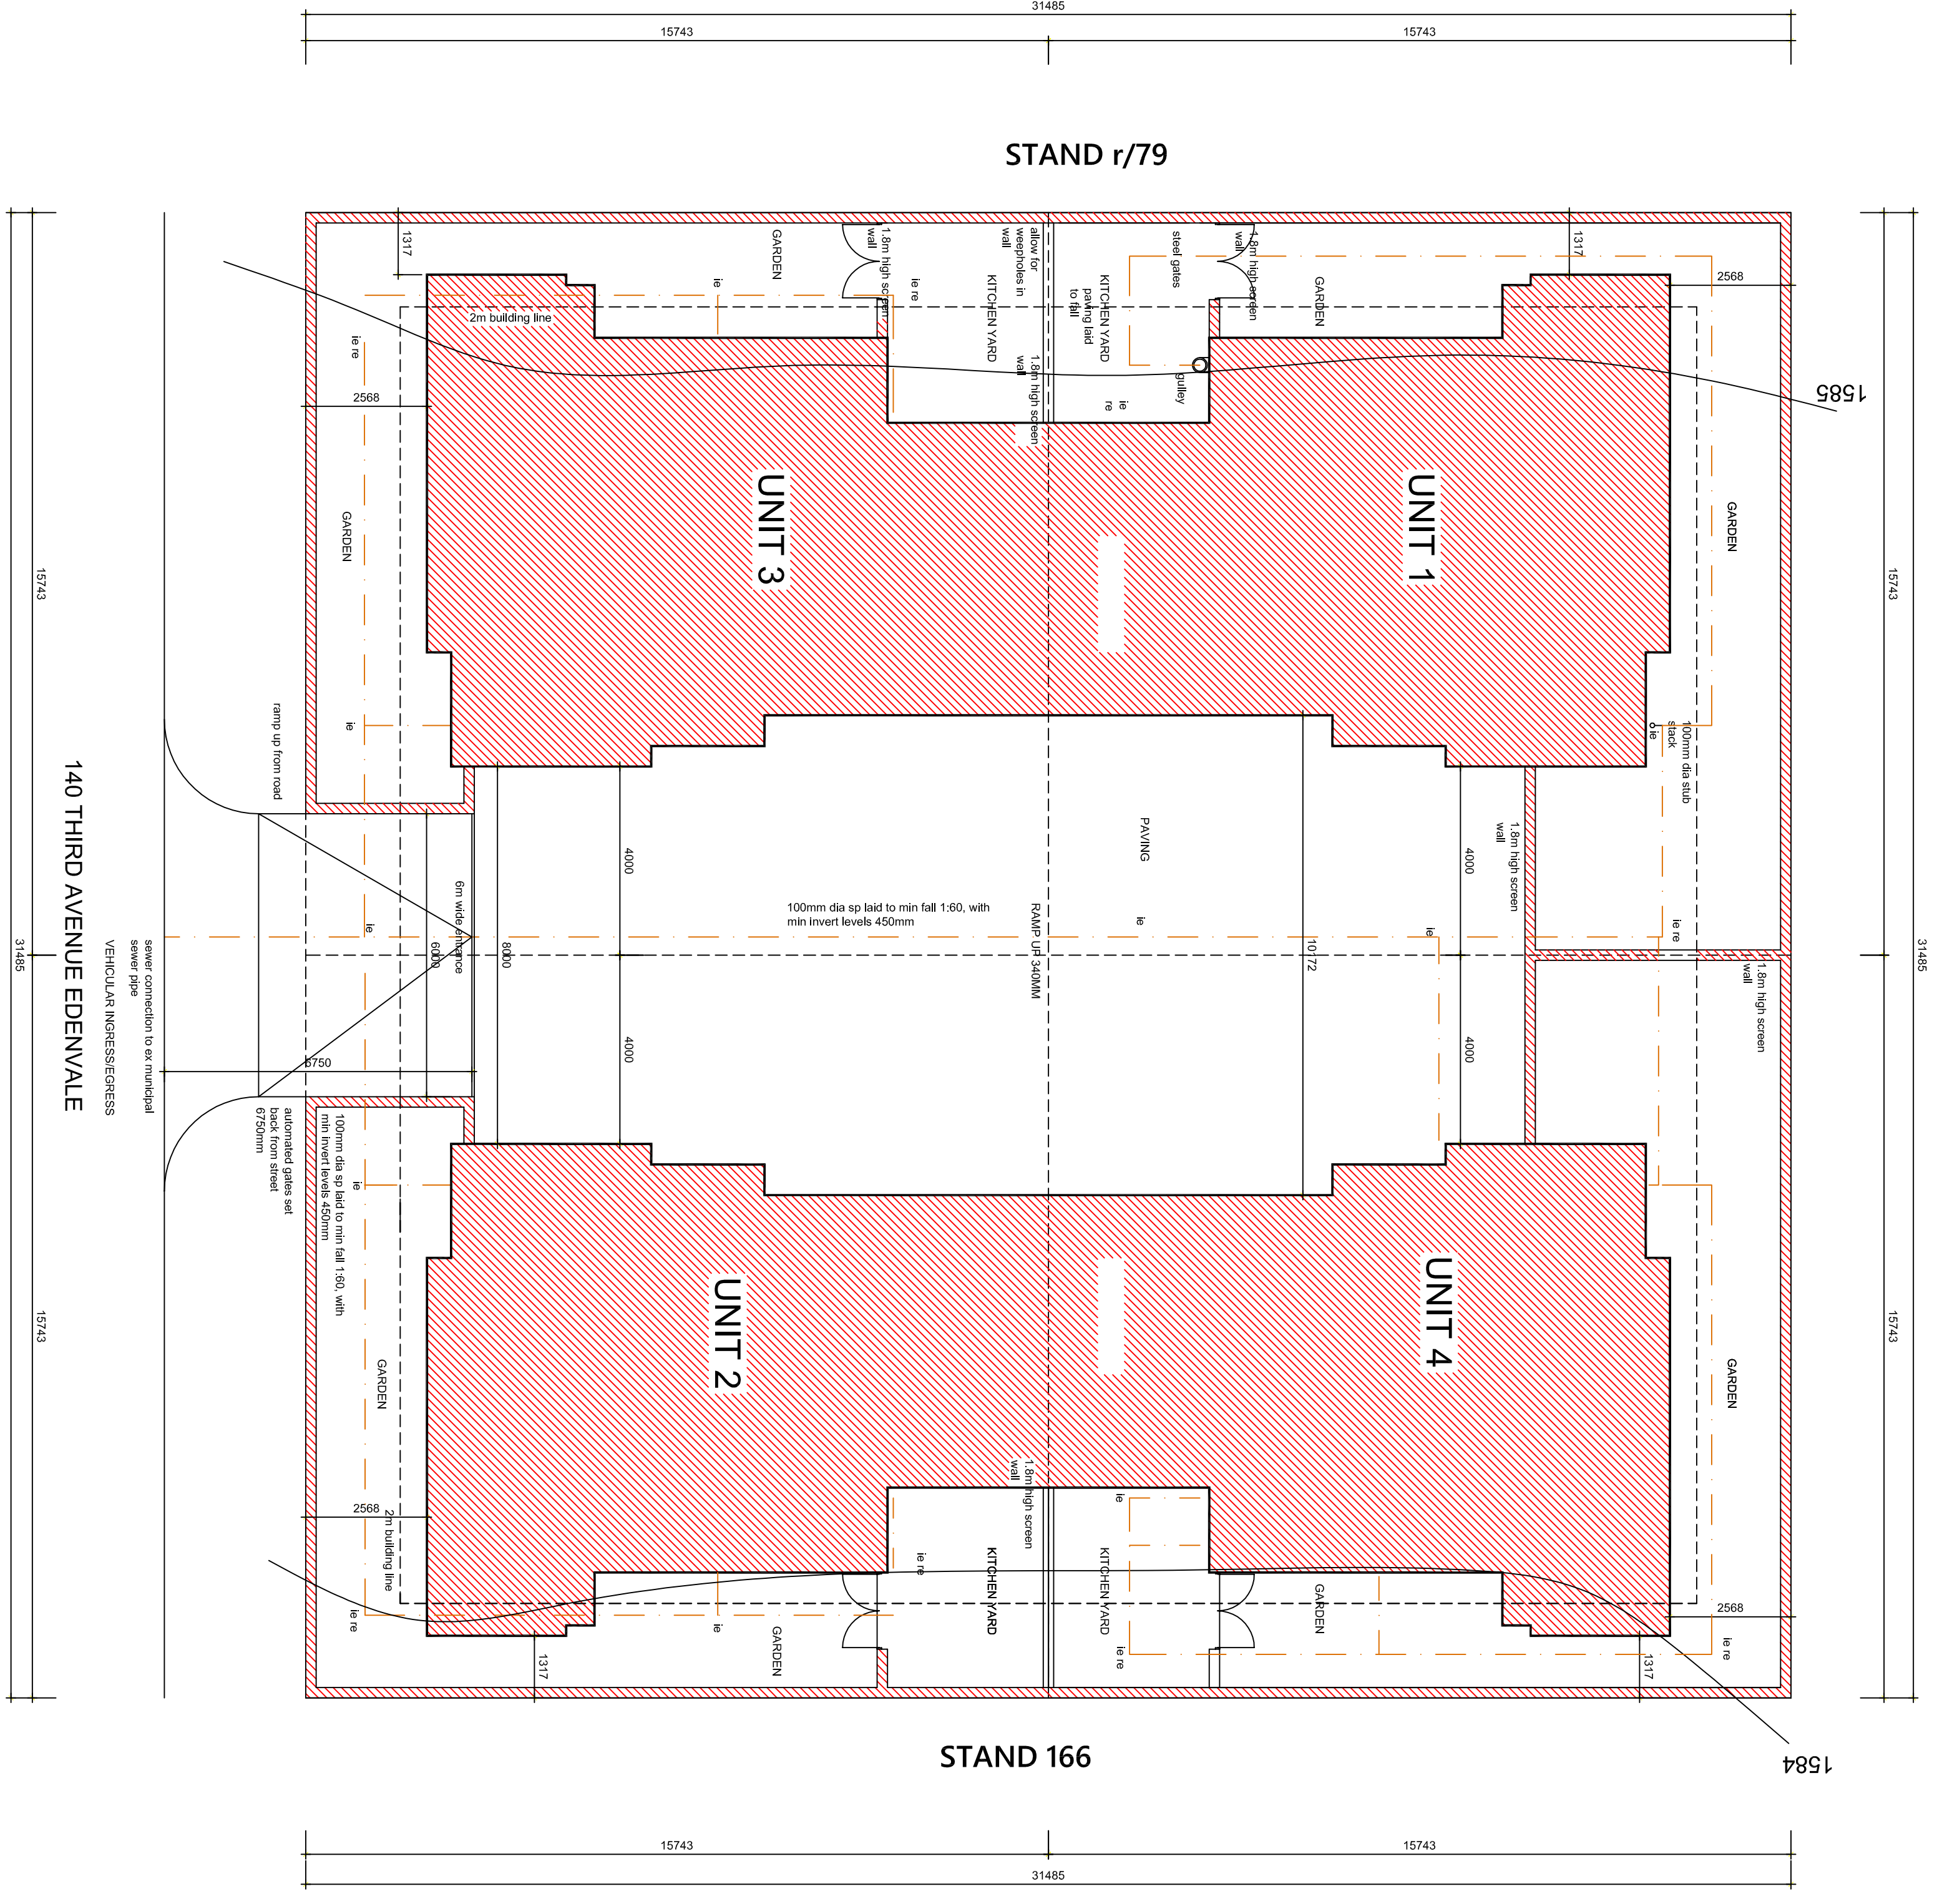

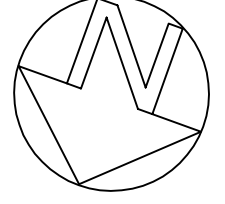
SITE PLAN SCALE 1:100