



SIDE ELEVATION 1

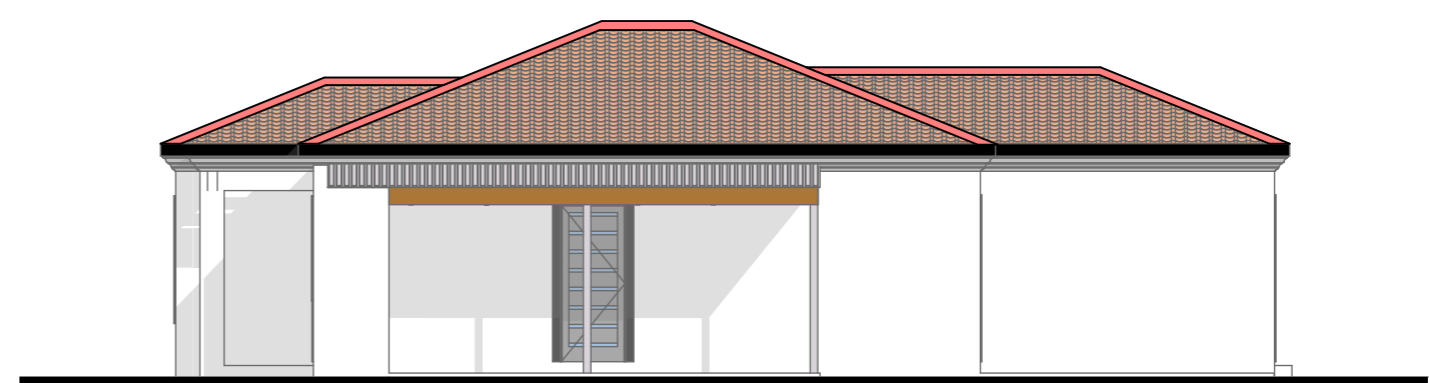

SIDE ELEVATION 2

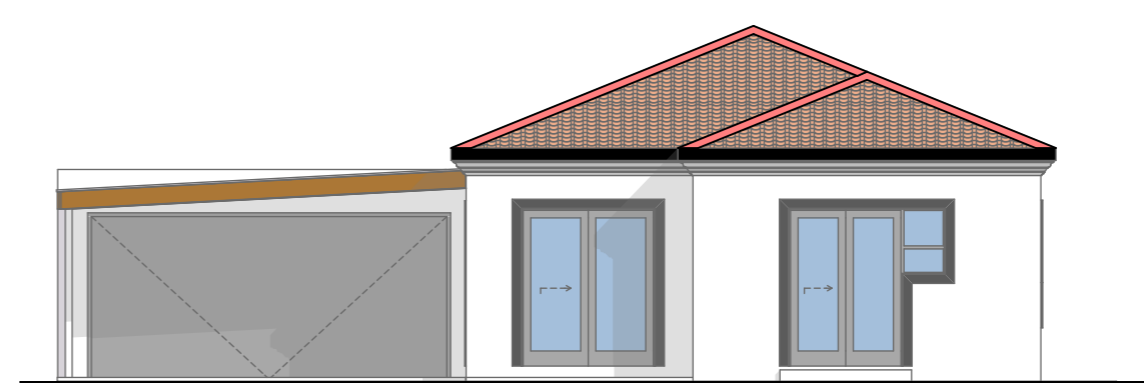

REAR ELEVATION



STREET ELEVATION

DWELLING : 92m<sup>2</sup>  
 GARAGE : 36m<sup>2</sup>  
 STOEP : 5.6m<sup>2</sup>

19 April 2022

  
 sustainable environment architecture

126 Rokeby Road  
 Crawford  
 Cell : 083 704 4227  
 E-mail : m.ziyaad.ismail@gmail.com

Drawing Status  
**TYPE A - 92m<sup>2</sup>**

Drawing Scale 1: 100	Sheet Size A4	cad nr. 72124 - SQM GROUPS
project / dwg. nr. <b>72124 / 02-01</b>	rev. nr.	cad nr. M.Z.I