



TYPE A

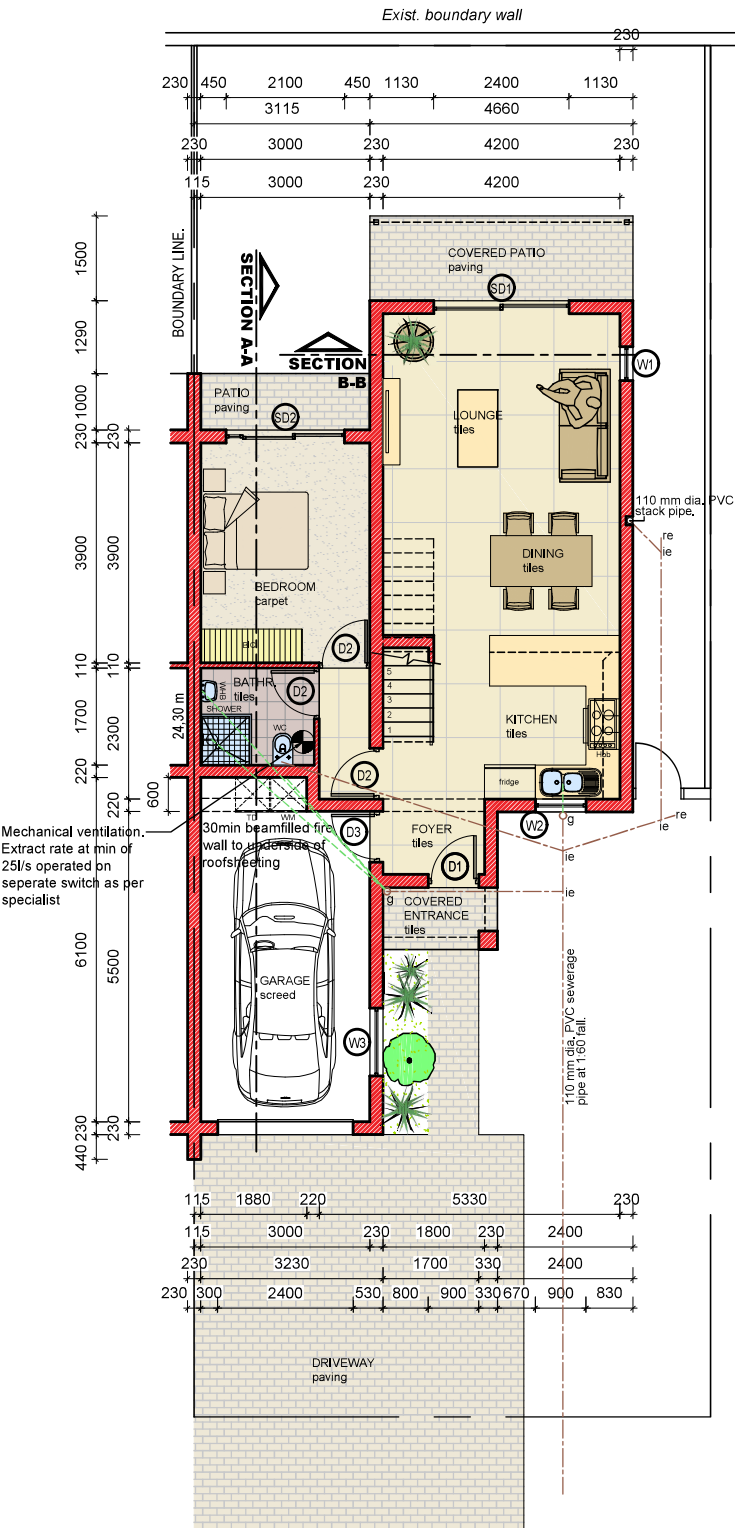

SITE AND GROUND FLOOR PLAN
SCALE 1:100

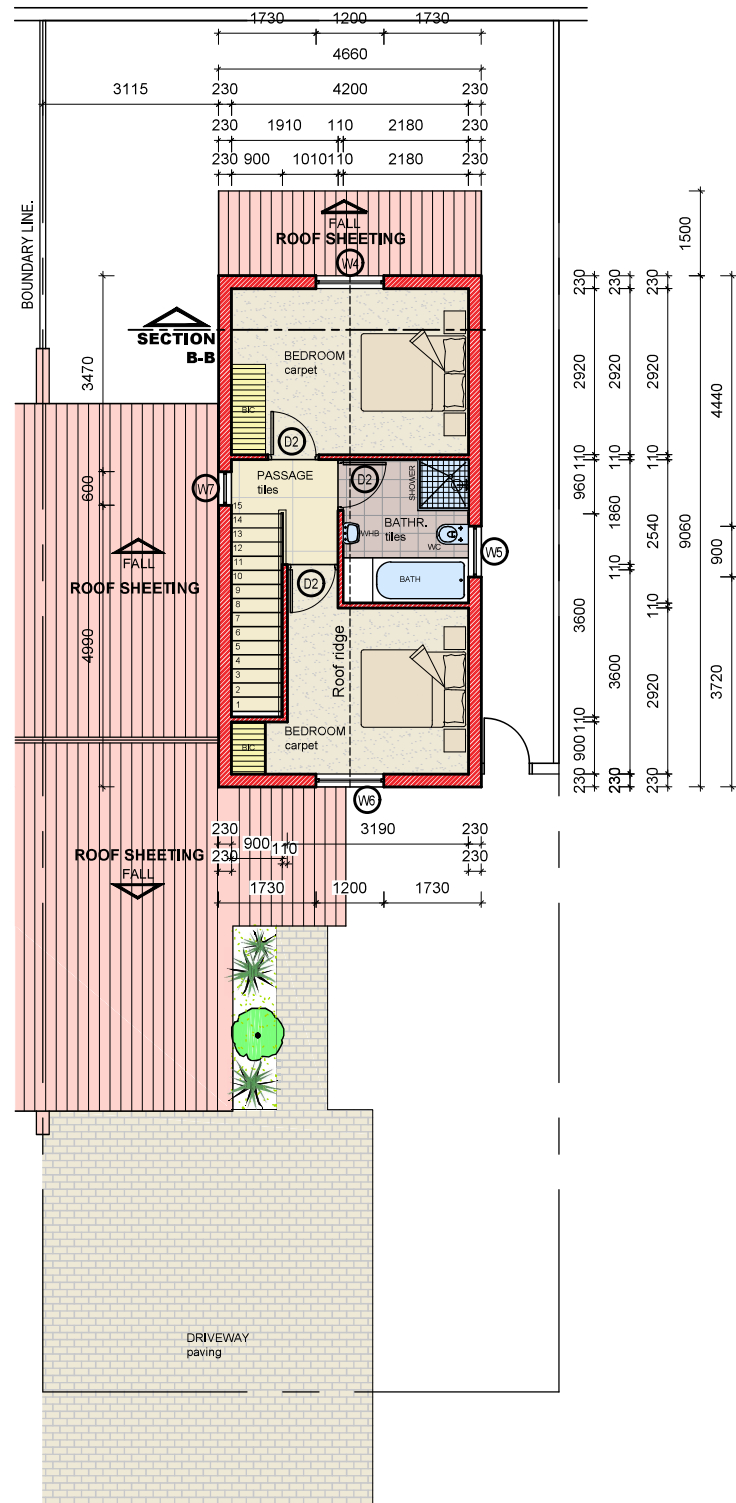

SITE AND FIRST FLOOR PLAN
SCALE 1:100

GROUND FLOOR AREA = 85.16m²
 FIRST FLOOR AREA = 39.61m²
 TOTAL FLOOR AREA = 124.77m²
 EXTERNAL AREA = 9.23m²