



# TYPE B

Exist. boundary wall

Exist. boundary wall

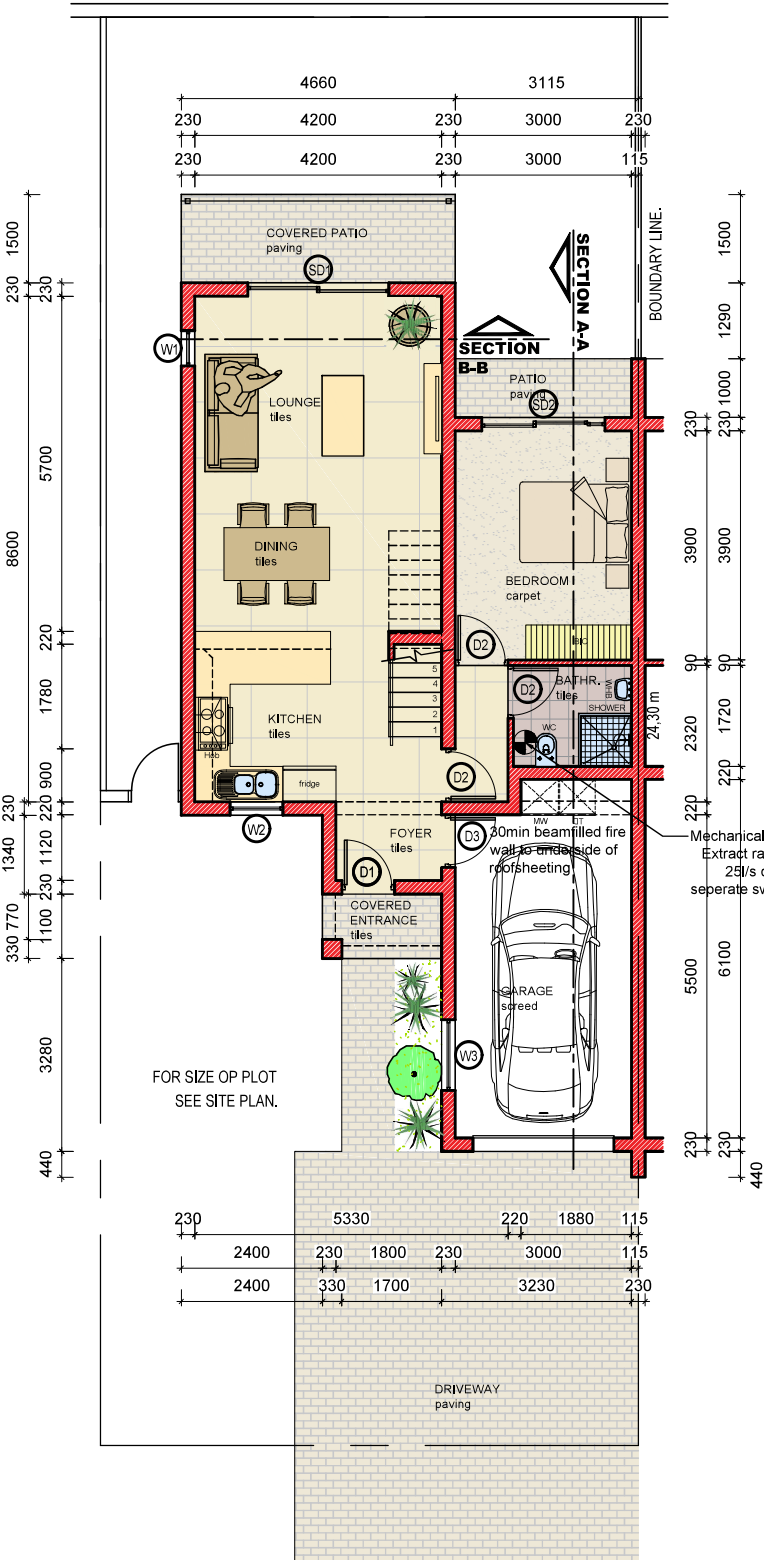

SITE AND GROUND FLOOR PLAN  
SCALE 1:100

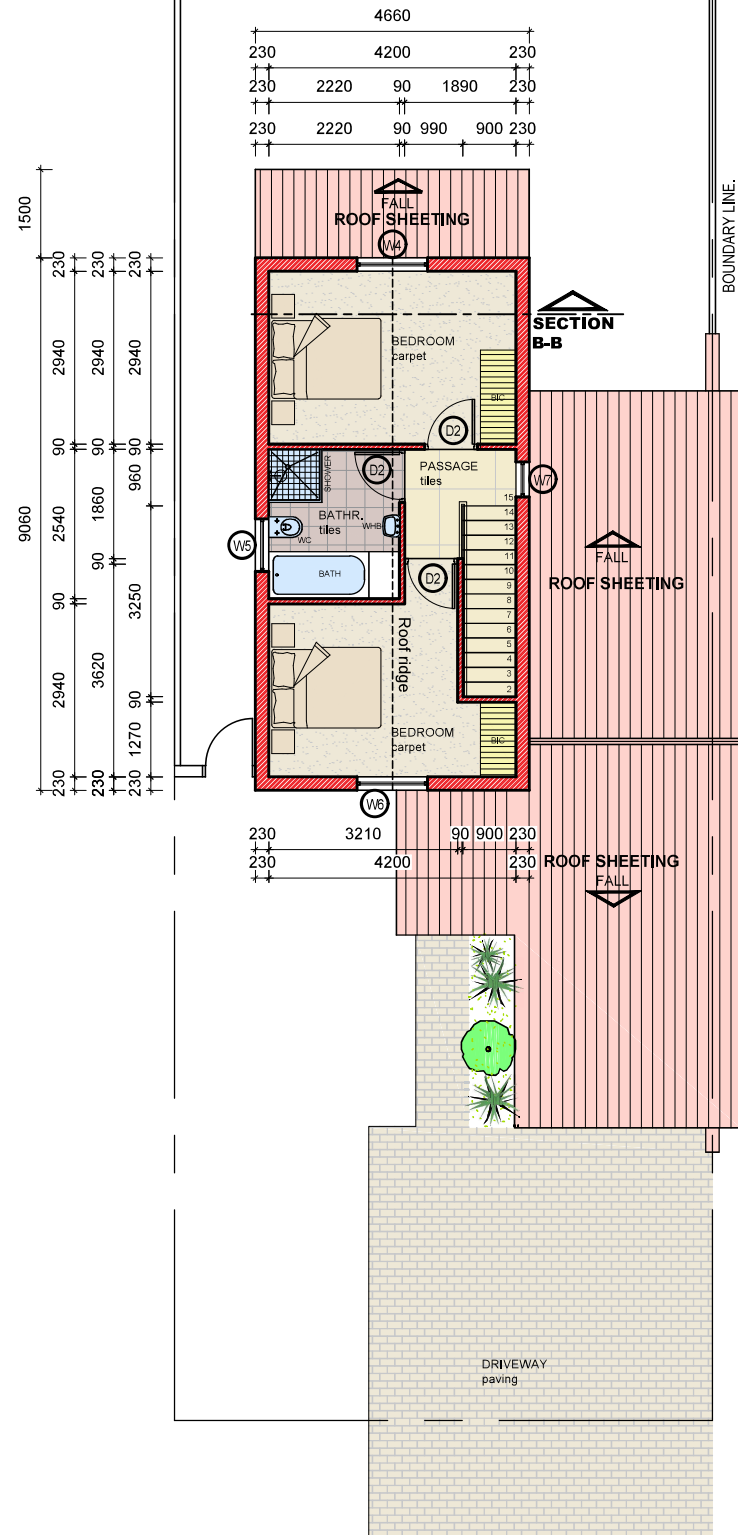

SITE AND FIRST FLOOR PLAN  
SCALE 1:100

GROUND FLOOR AREA = 85.16m<sup>2</sup>  
 FIRST FLOOR AREA = 39.61m<sup>2</sup>  
 TOTAL FLOOR AREA = 124.77m<sup>2</sup>  
 EXTERNAL AREA = 9.23m<sup>2</sup>