

2 bedroom


Free standing, terrace and townhouses



ENGOME SQUARE

HOME OF INGOMA


2 bedroom
Option 1

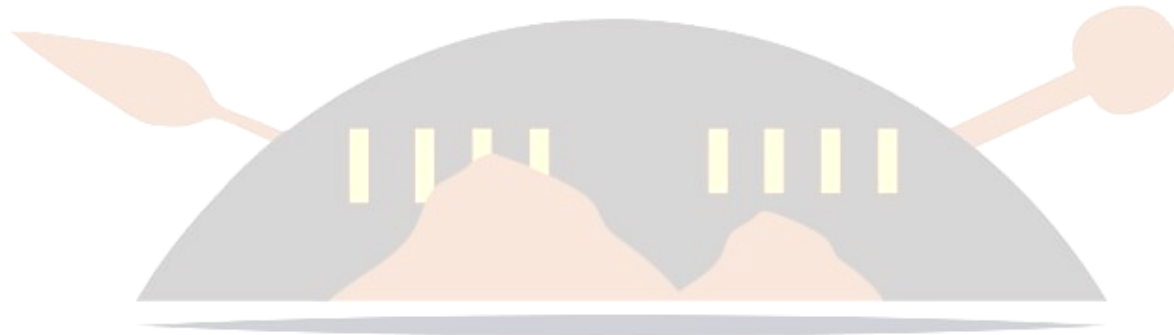


ENGOME **S**QUARE

HOME OF INGOMA


2 bedroom

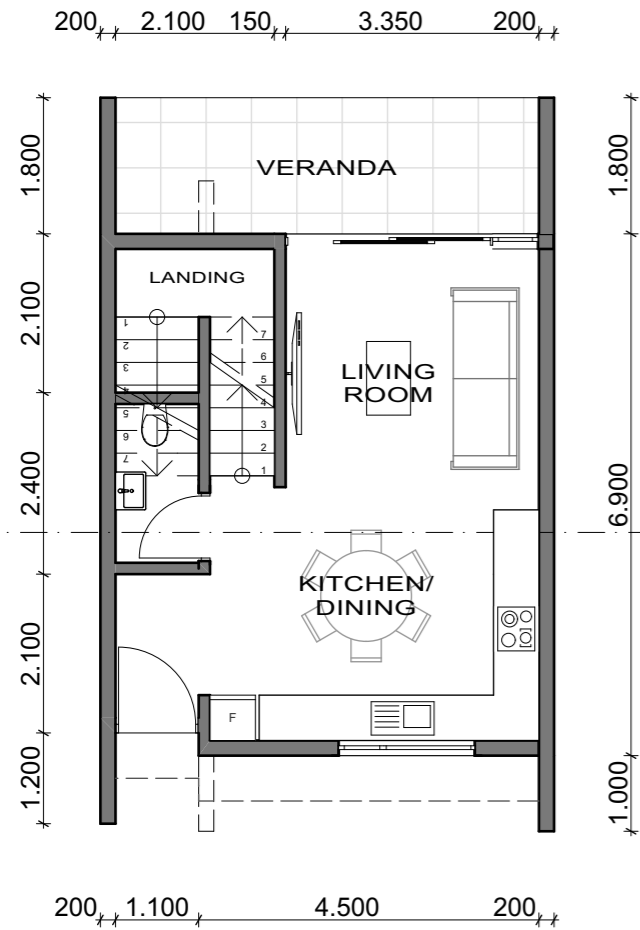

GROUND FLOOR PLAN
Scale 1:100

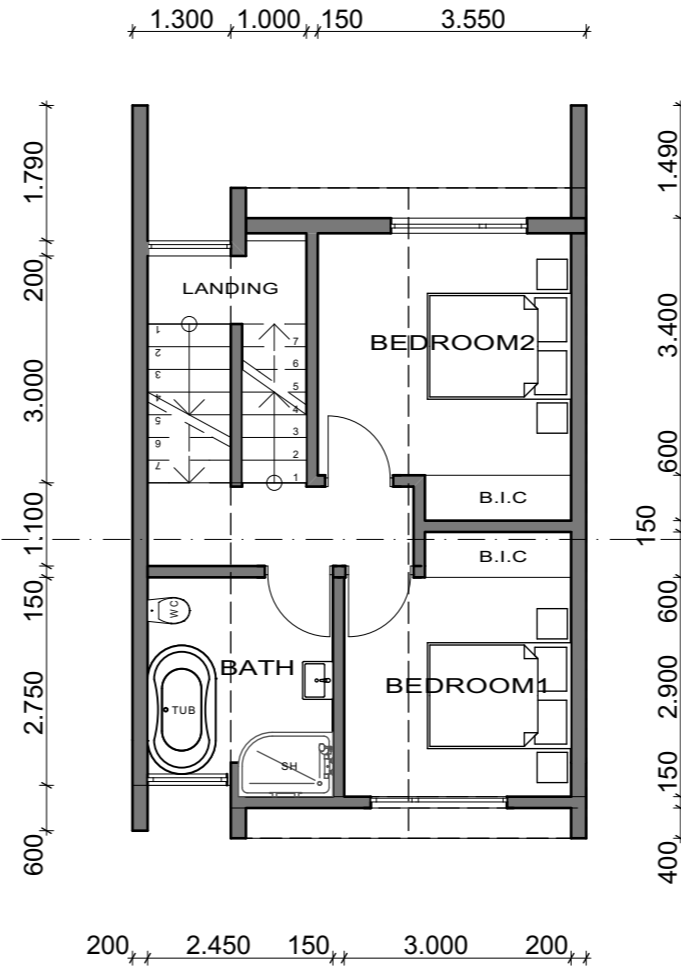

FIRST FLOOR PLAN
Scale 1:100

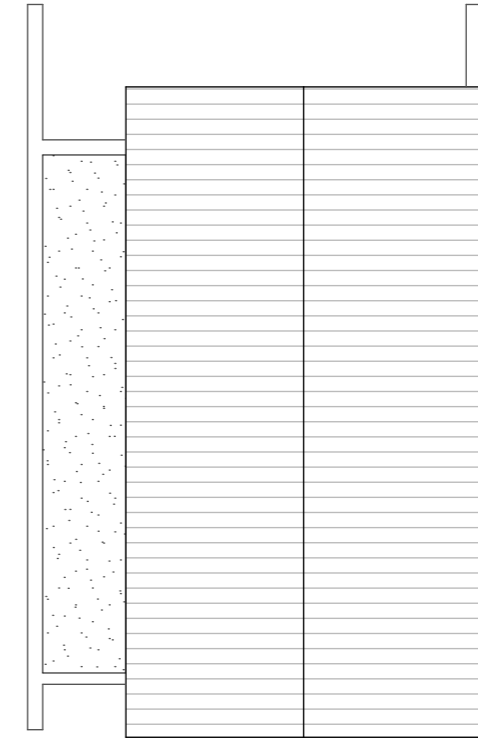

ROOF PLAN
Scale 1:100

GROUND FLOOR AREA	38.31m ²
FIRST FLOOR AREA	45.30m ²
VERANDA	10m ²
PARKING BAY	29.33m ²



:architect

ENGOME DEVELOPMENT TERRACE


client:

ENGOME DEVELOPMENT
REMAINDER OF THE FARM
BURRUPS No.
17757

2 bedroom




FRONT ELEVATION
Scale 1:100

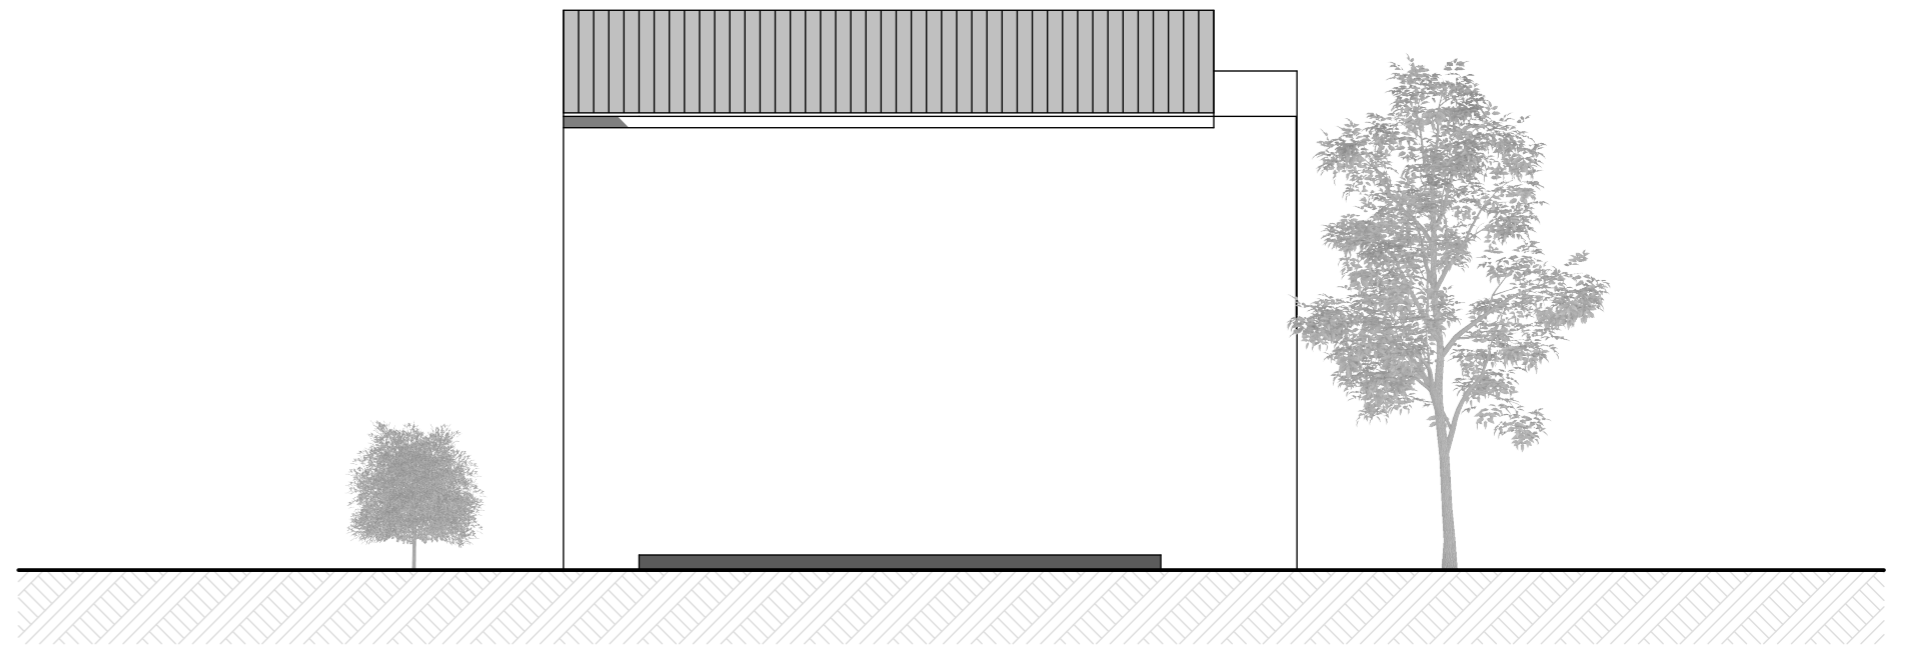

SIDE ELEVATION
Scale 1:100



BACK ELEVATION
Scale 1:100

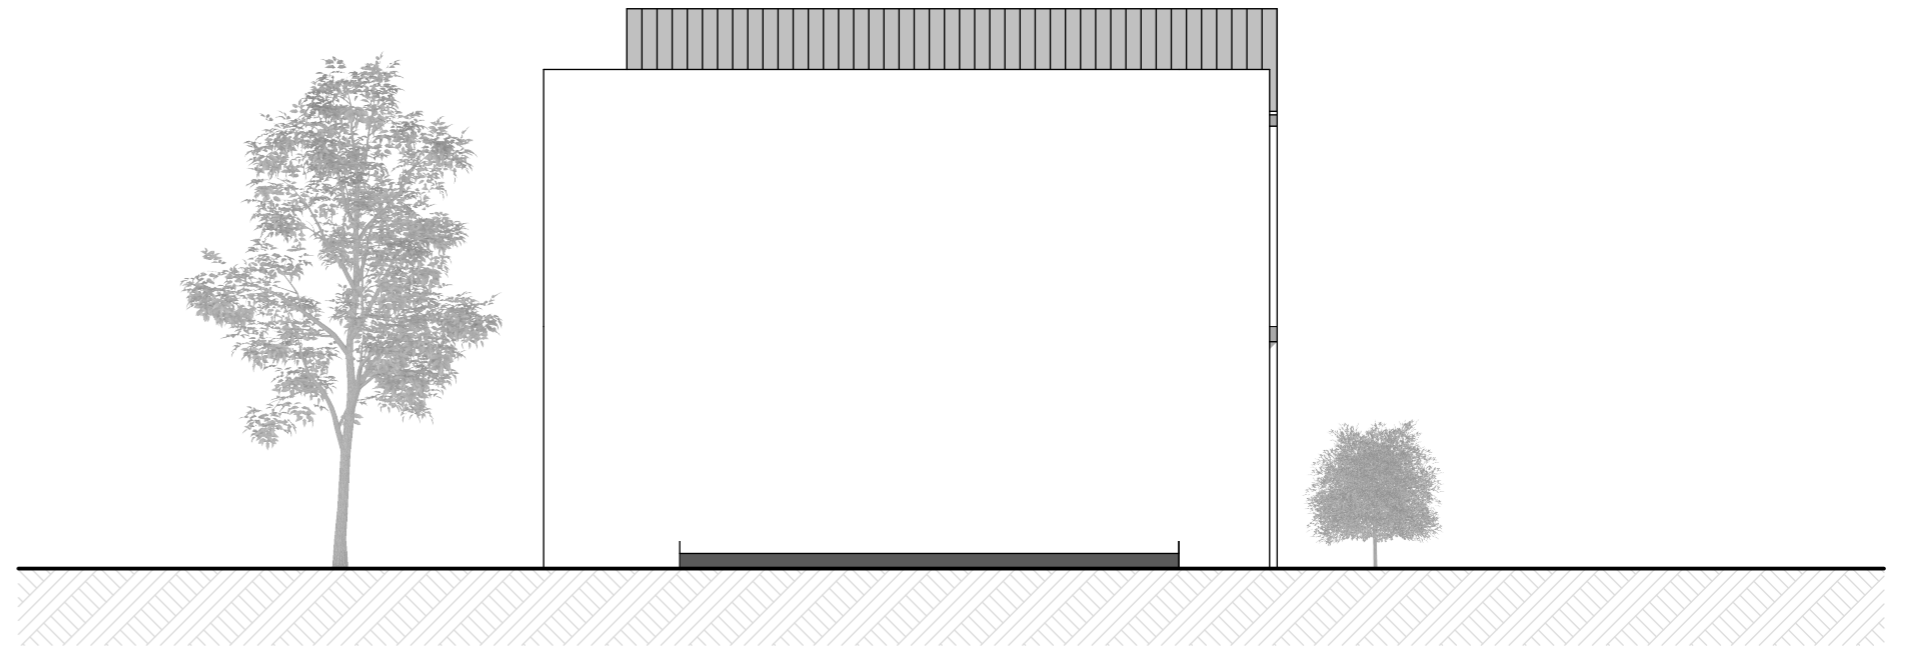


SIDE ELEVATION
Scale 1:100

GROUND FLOOR AREA	38.31m ²
FIRST FLOOR AREA	45.30m ²
VERANDA	10m ²
PARKING BAY	29.33m ²



GOSPARCH
Architectural Design - Build - Manage
065 900 1868 / 071 750 6787
gosparch@gmail.com / phumanmongezi@gmail.com


:architect

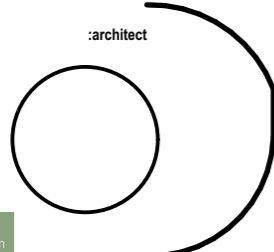

ENGOME DEVELOPMENT

TERRACE

client:

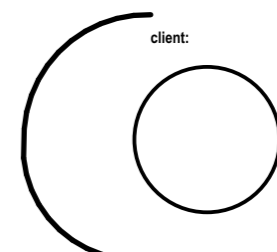

ENGOME DEVELOPMENT
REMAINDER OF THE FARM
BURRUPS No.
17757


2 bedroom
Option 2




ENGOME **S**QUARE

HOME OF INGOMA


2 bedroom

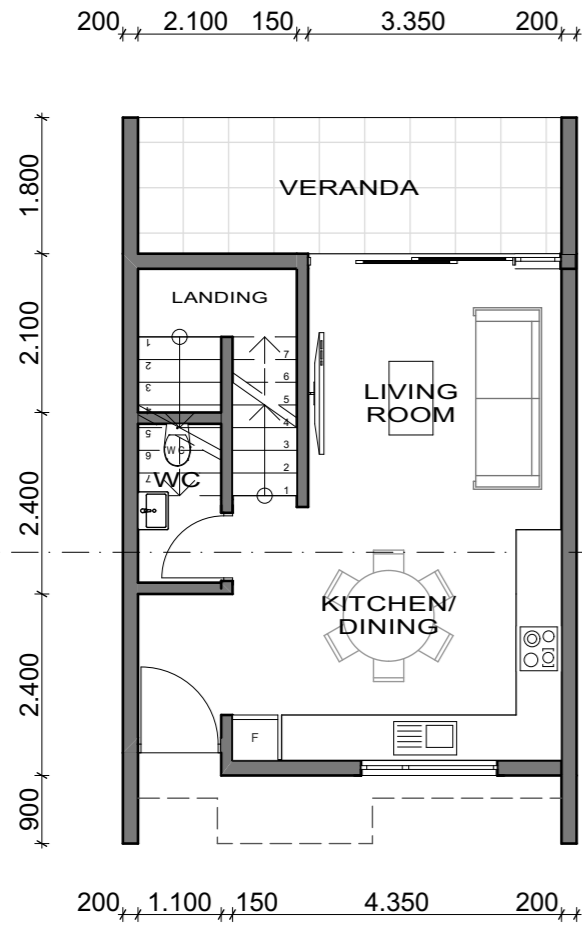

GROUND FLOOR PLAN
Scale 1:100

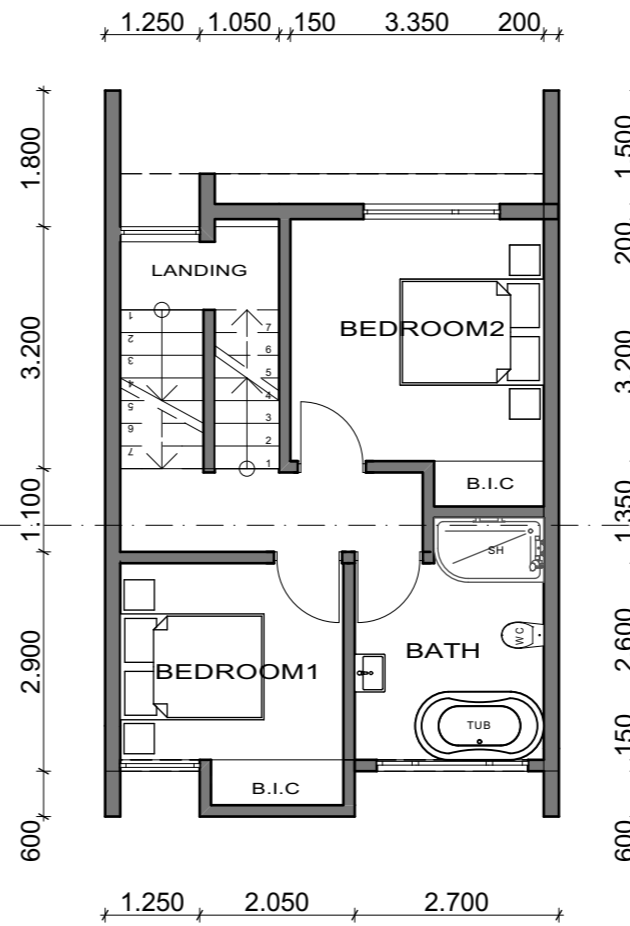

FIRST FLOOR PLAN
Scale 1:100

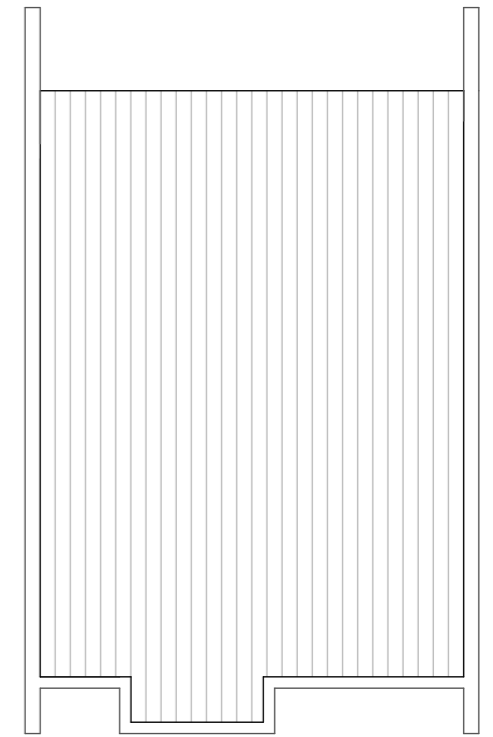

ROOF PLAN
Scale 1:100

GROUND FLOOR AREA	38.31m ²
FIRST FLOOR AREA	45.86m ²
VERANDA	10m ²
PARKING BAY	16.5m ²



:architect

ENGOME DEVELOPMENT TERRACE


client:

ENGOME DEVELOPMENT
REMAINDER OF THE FARM
BURRUPS No.
17757

2 bedroom




FRONT ELEVATION
Scale 1:100

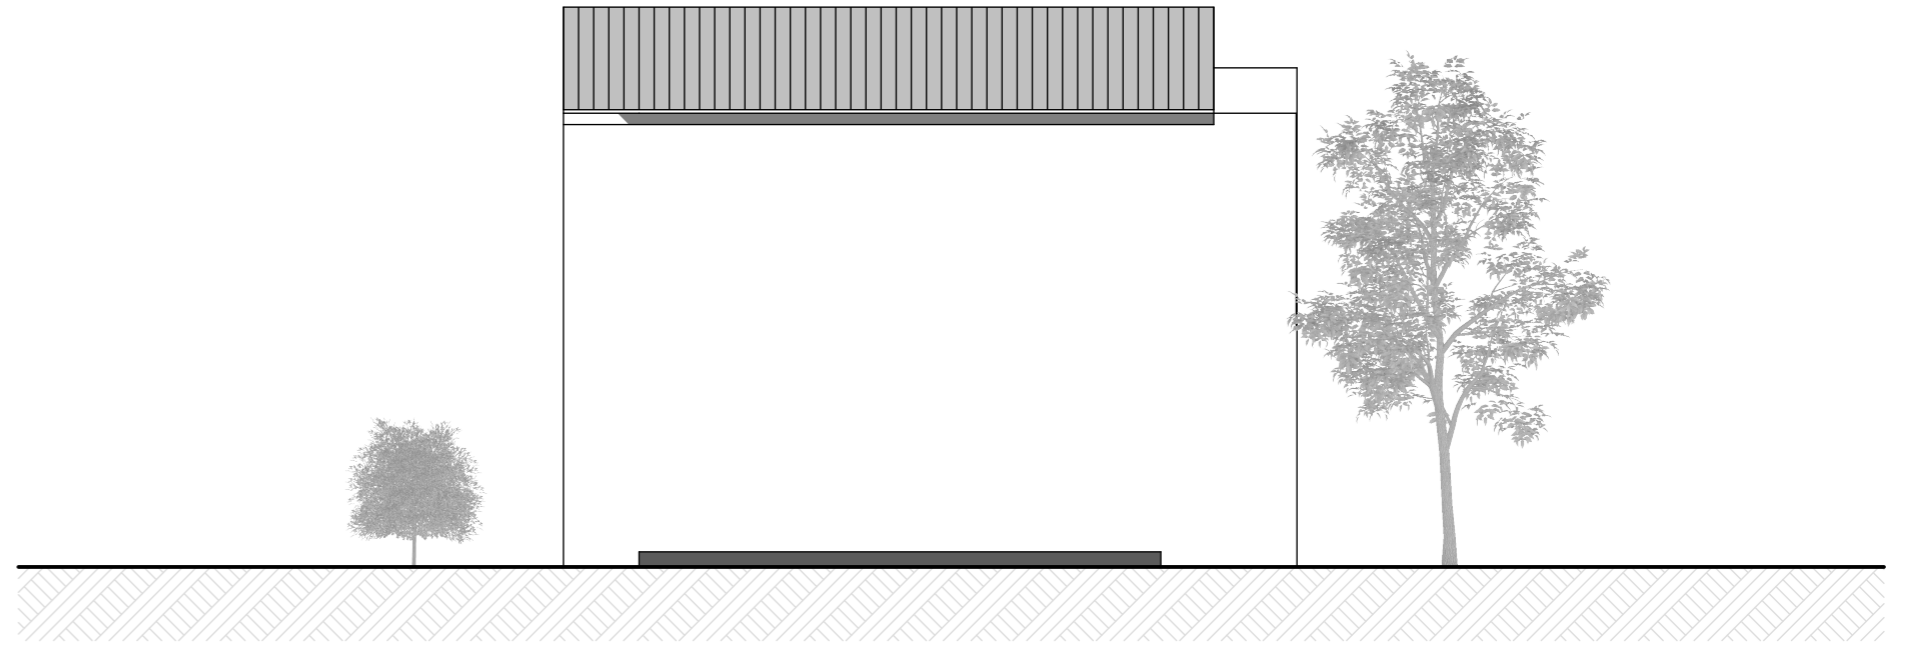

SIDE ELEVATION
Scale 1:100



BACK ELEVATION
Scale 1:100

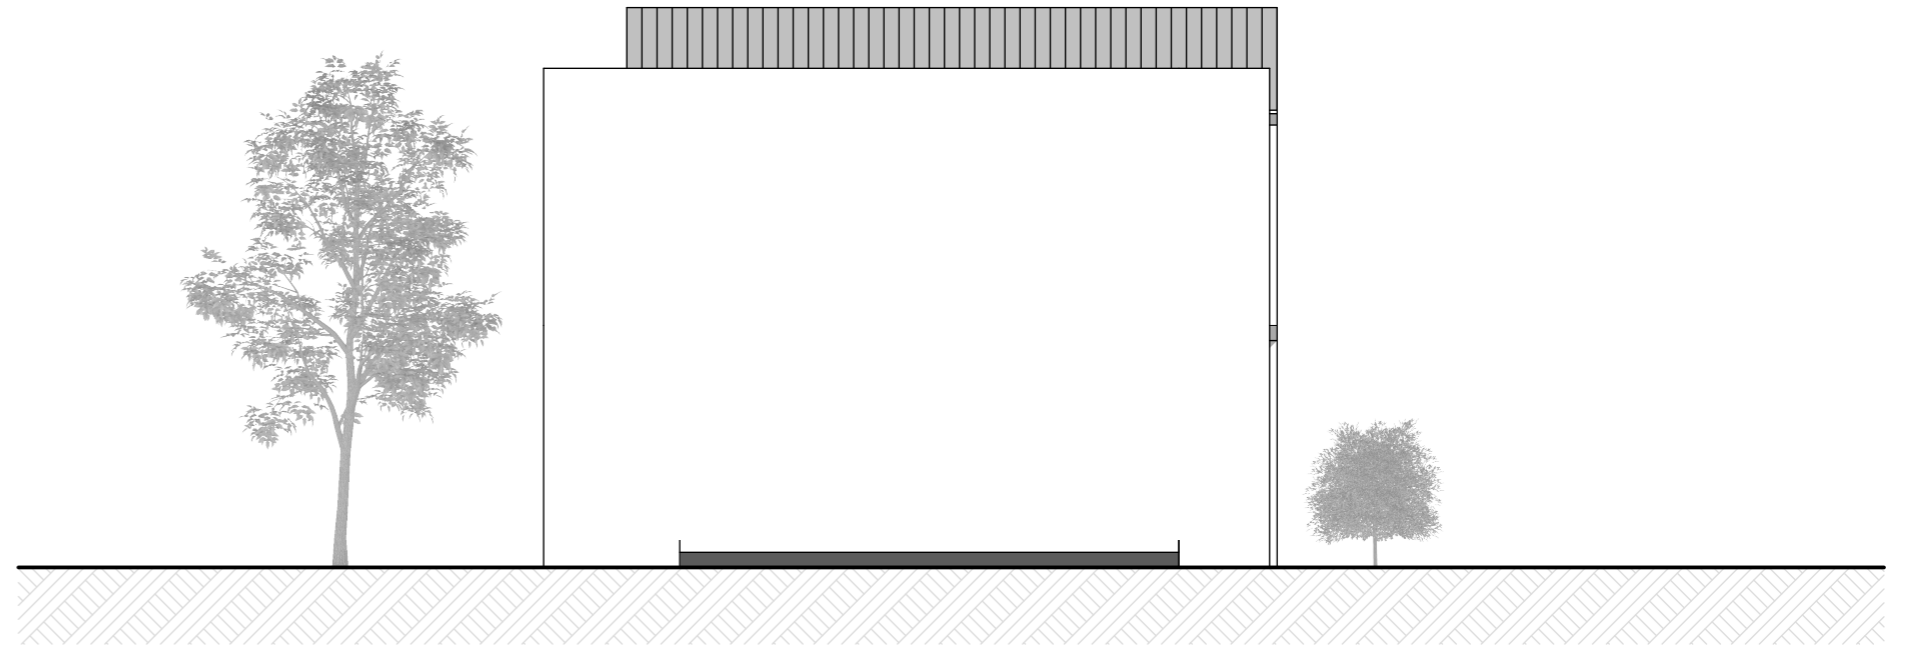

SIDE ELEVATION
Scale 1:100


GROUND FLOOR AREA	38.31m ²
FIRST FLOOR AREA	45.86m ²
VERANDA	10m ²
PARKING BAY	16.5m ²



GOSPARCH
Architectural Design • Build • Manage


065 900 1868 / 071 750 6787
gosparch@gmail.com / phumanmongezi@gmail.com

:architect

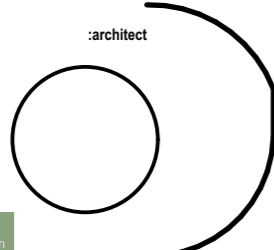

ENGOME DEVELOPMENT TERRACE

client:

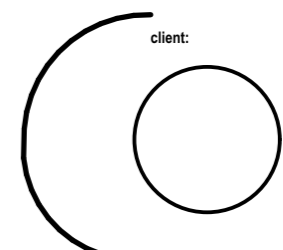


ENGOME DEVELOPMENT
REMAINDER OF THE FARM
BURRUPS No.
17757


2 bedroom




FRONT ELEVATION
Scale 1:100

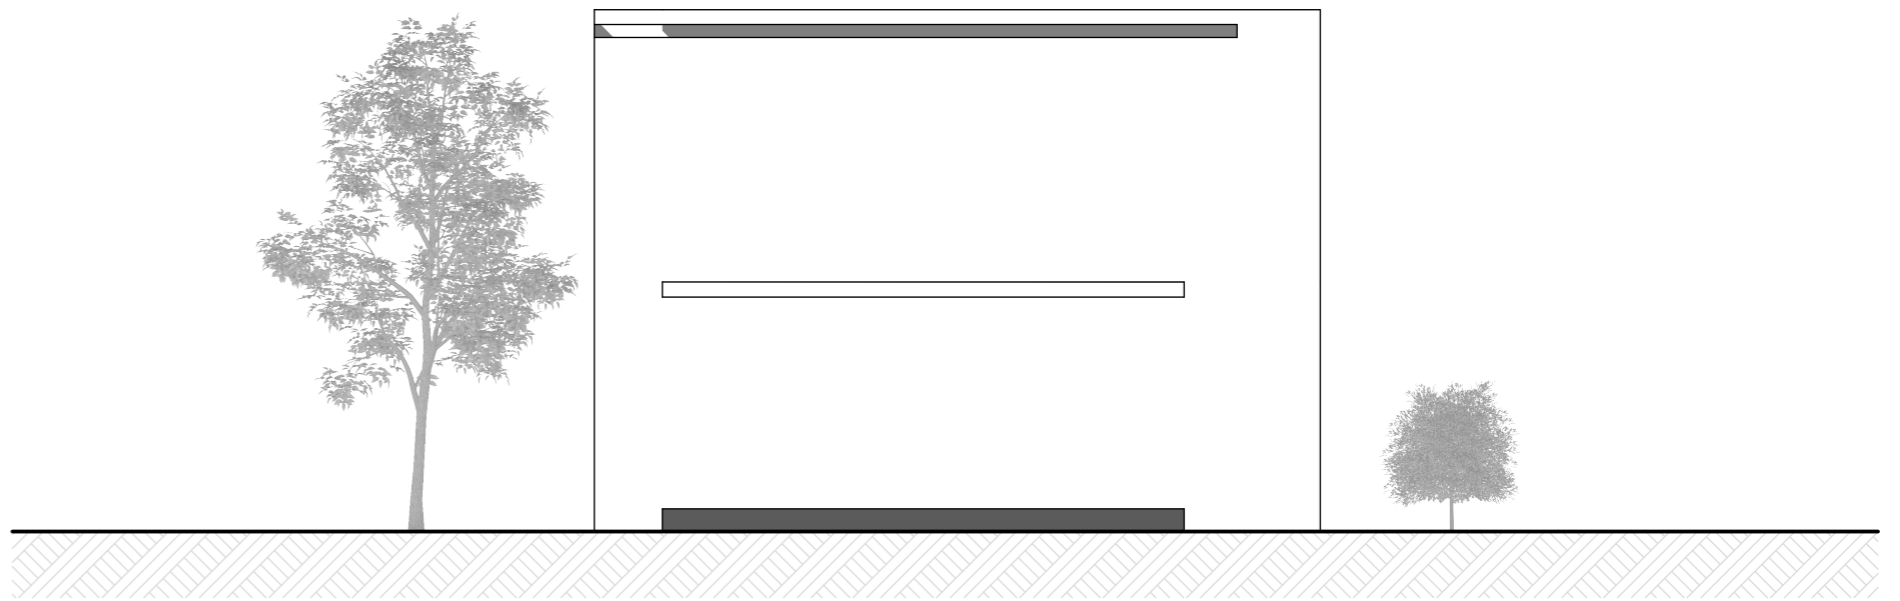

SIDE ELEVATION
Scale 1:100

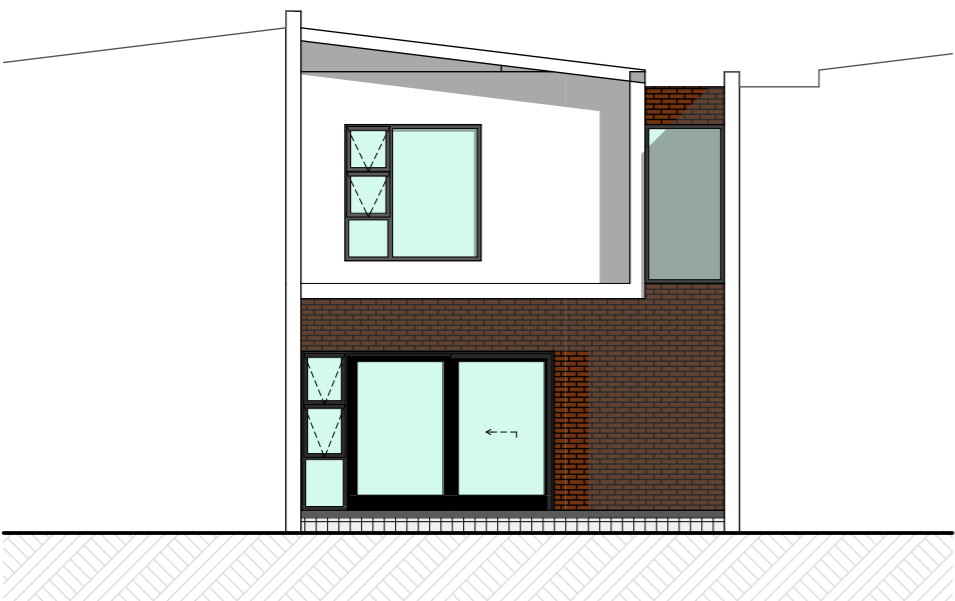

BACK ELEVATION
Scale 1:100

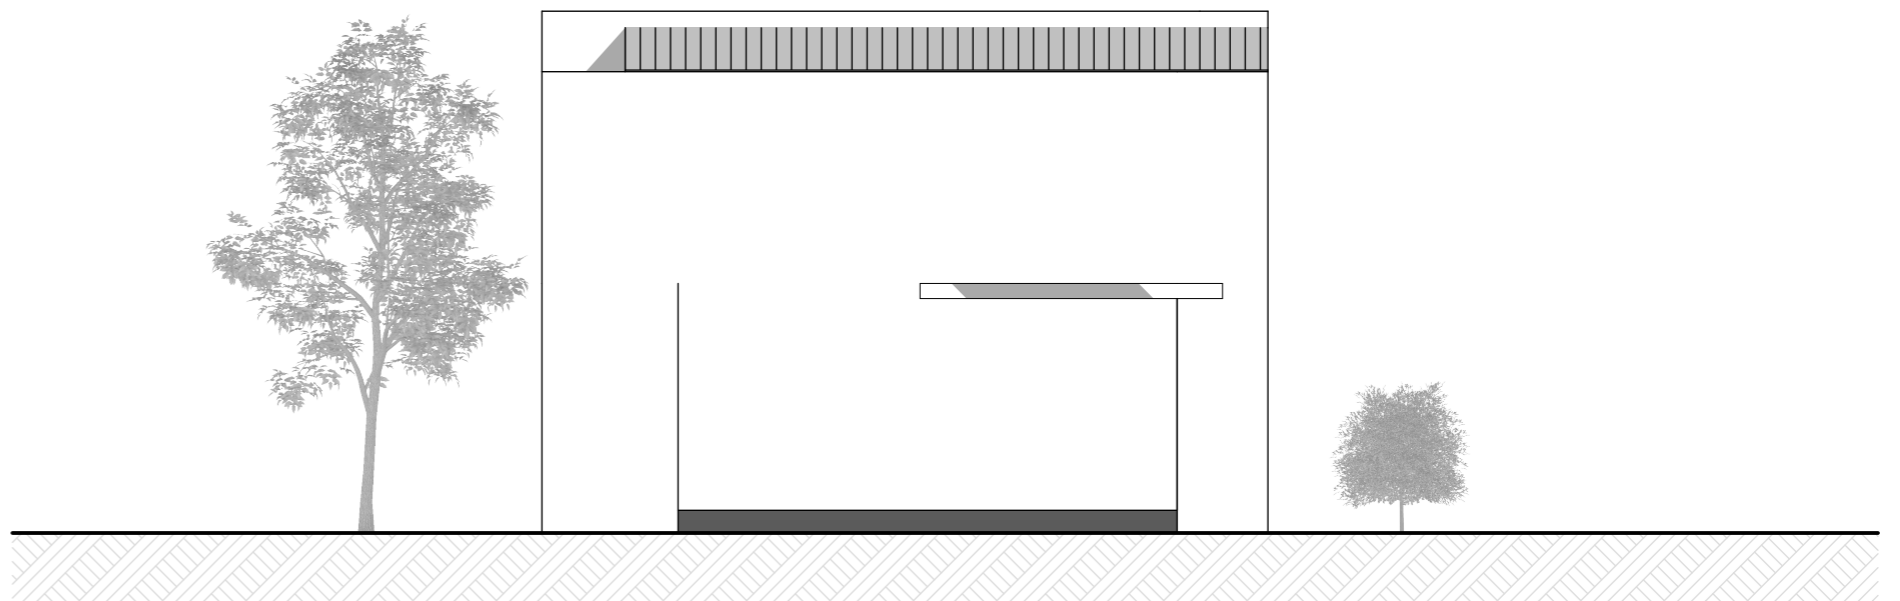

SIDE ELEVATION
Scale 1:100


GROUND FLOOR AREA	38.31m ²
FIRST FLOOR AREA	45.86m ²
VERANDA	10m ²
PARKING BAY	16.5m ²



GOSPARCH
Architectural Design • Build • Manage

065 900 1868 / 071 750 6787
gosparch@gmail.com / phumlanmongzai@gmail.com


:architect

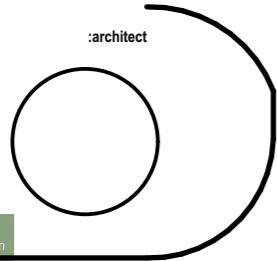

ENGOME DEVELOPMENT

TERRACE

client:

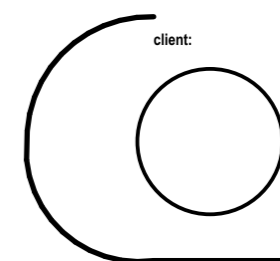

ENGOME DEVELOPMENT
REMAINDER OF THE FARM
BURRUPS No.
17757



2 bedroom
Option 3



ENGOME **S**QUARE

HOME OF INGOMA

2 bedroom

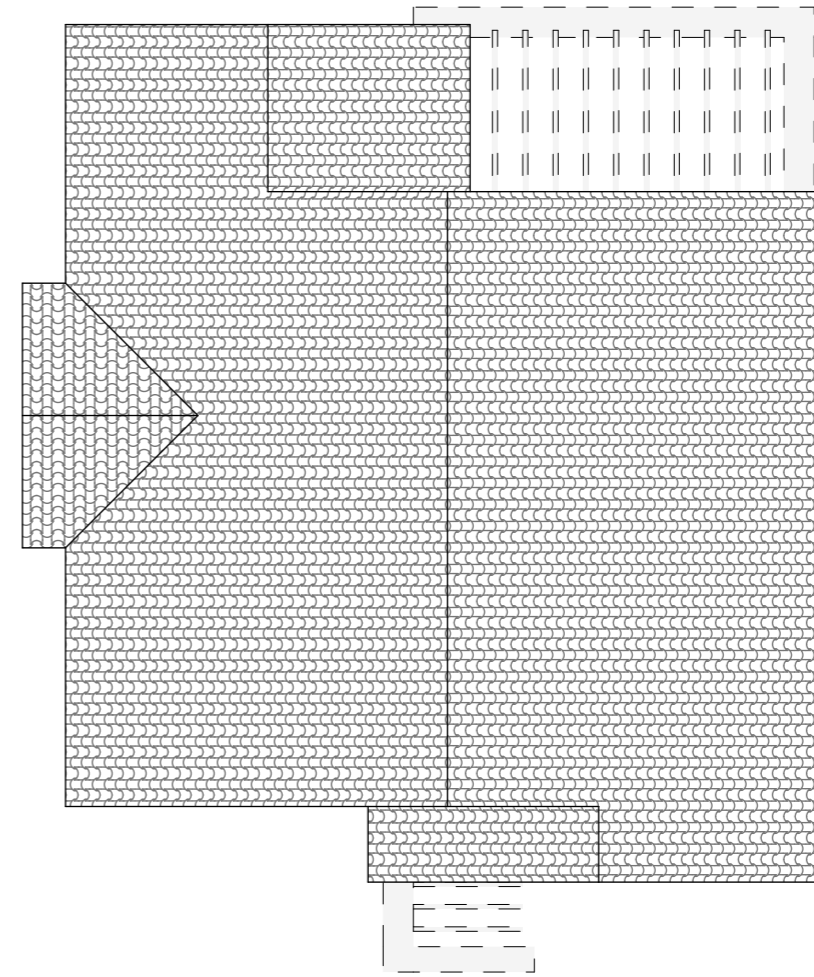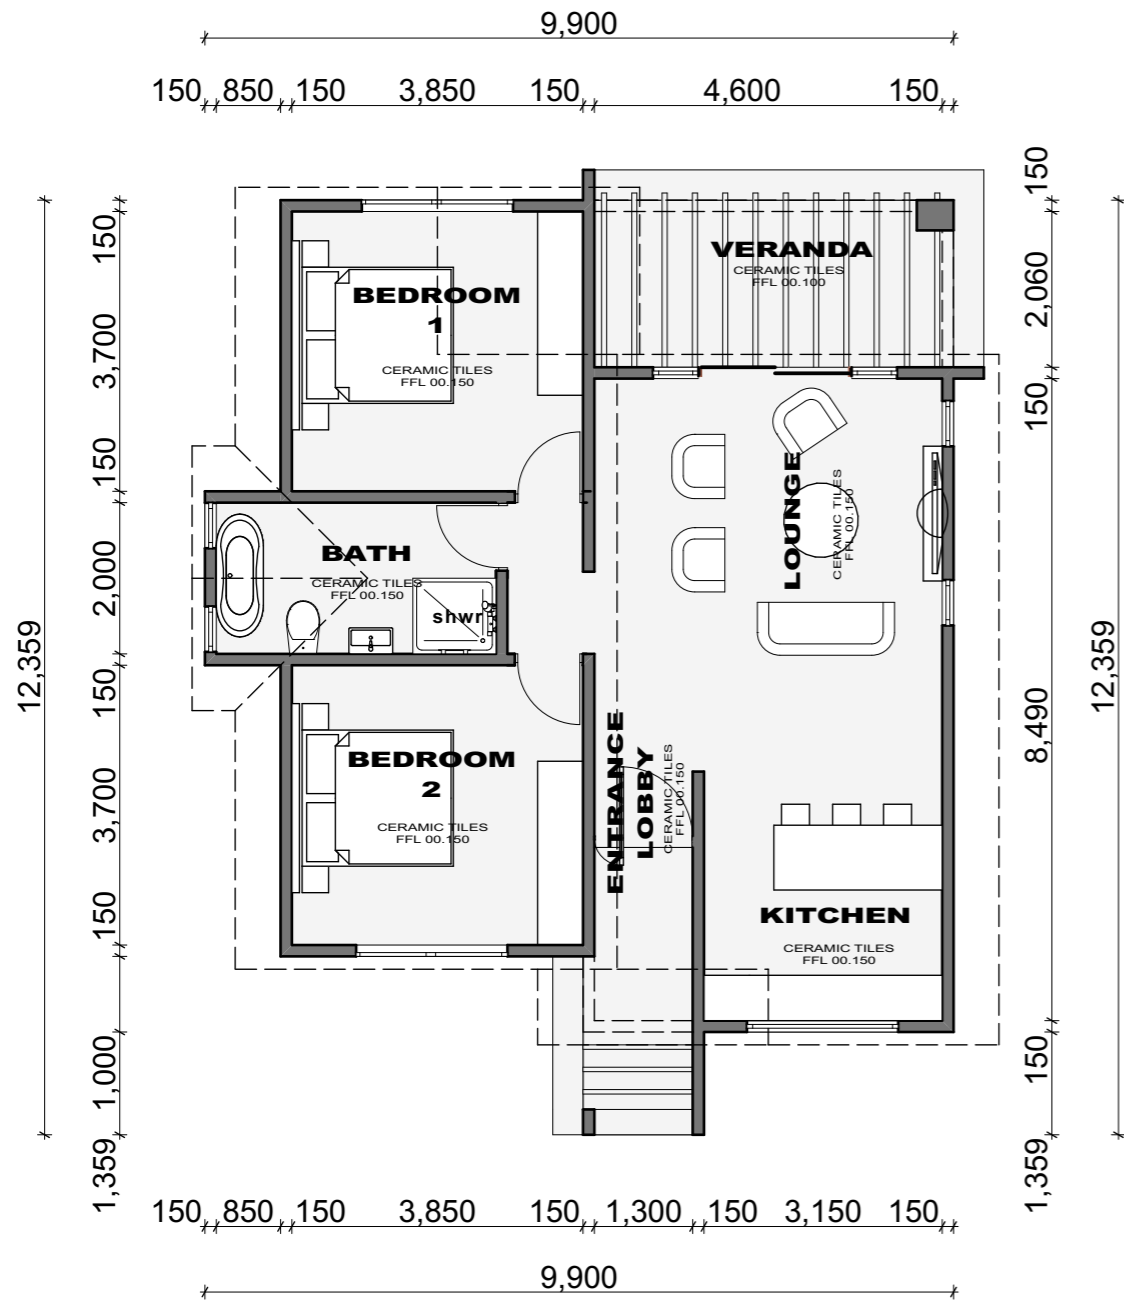


FLOOR PLAN
1:100

ROOF PLAN
1:100

GROUND FLOOR AREA	124 m ²
VERANDA	13 m ²
GARAGE	45 m ²




065 900 1968 / 071 750 6787
gosparch@gmail.com / phumlanmongezi@gmail.com

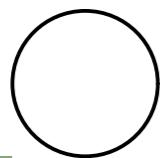

ENGOME DEVELOPMENT


FREE STANDING

client:

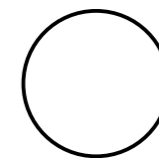


ENGOME DEVELOPMENT
REMAINDER OF THE FARM
BURRUPS No.
17757


2 bedroom

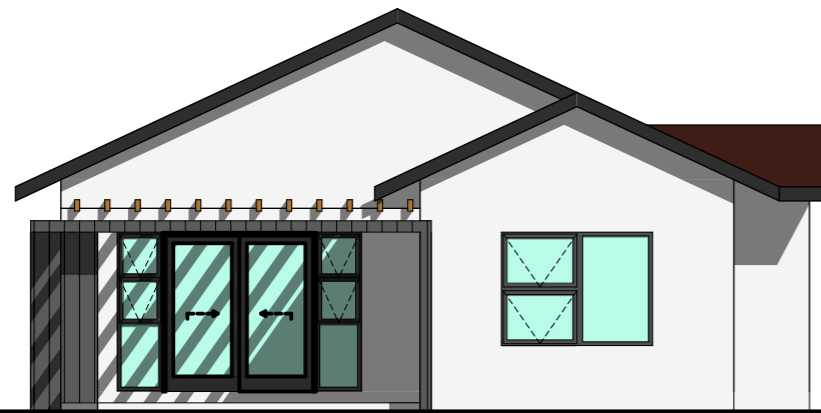


FRONT ELEVATION
Scale 1:100

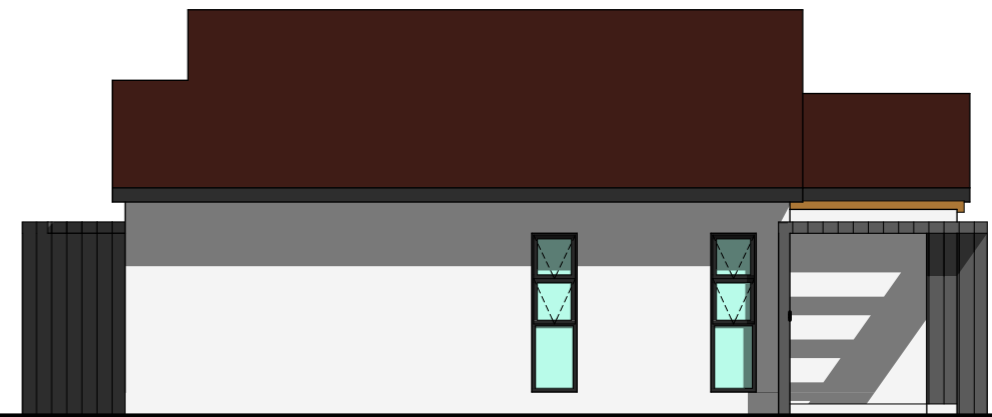

SIDE ELEVATION
Scale 1:100

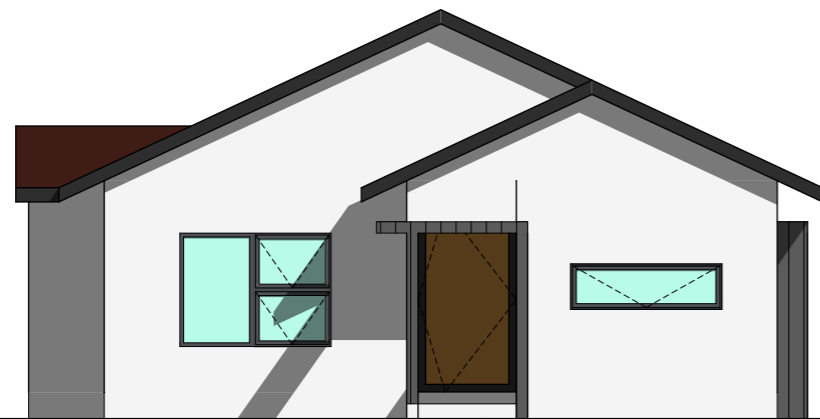

BACK ELEVATION
Scale 1:100

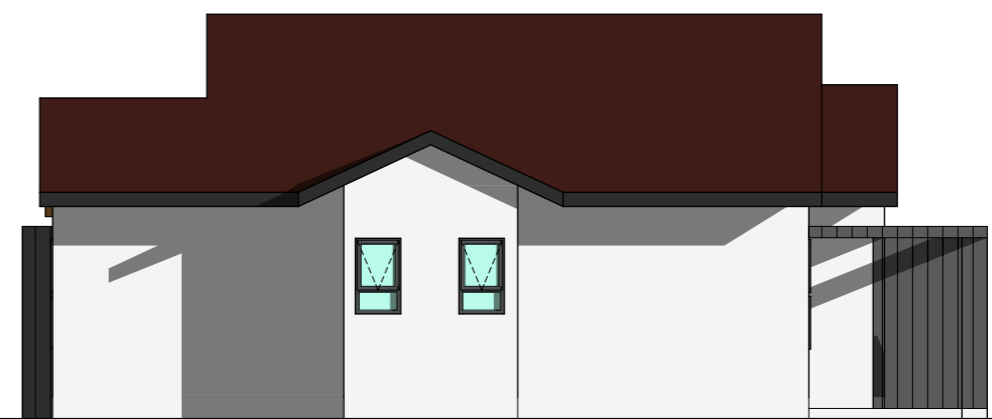

SIDE ELEVATION
Scale 1:100




GOSPARCH

Architectural Design - Build - Manage


065 900 1968 / 071 750 6787

gosparch@gmail.com / phumlanmongezi@gmail.com

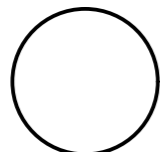


ENGOME DEVELOPMENT

FREE STANDING

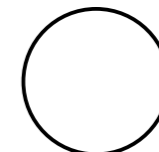


ENGOME DEVELOPMENT
REMAINDER OF THE FARM
BURRUPS No.
17757


2 bedroom

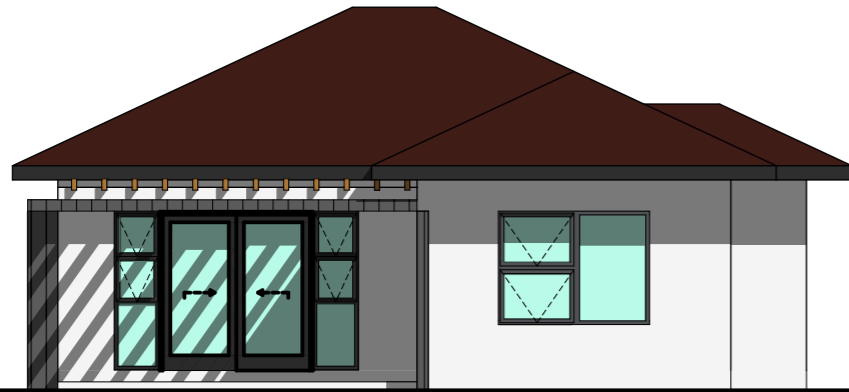



FRONT ELEVATION
Scale 1:100

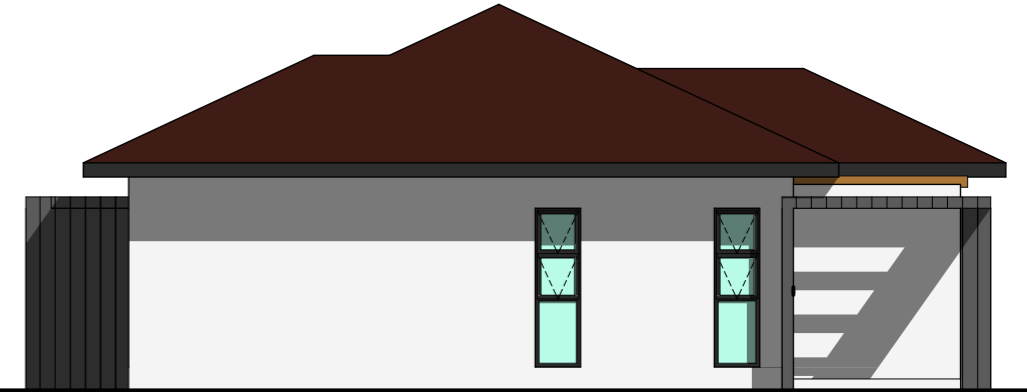

SIDE ELEVATION
Scale 1:100

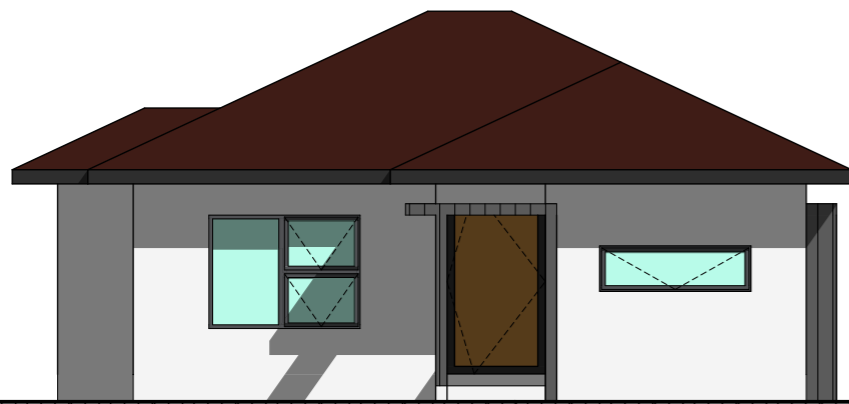

BACK ELEVATION
Scale 1:100

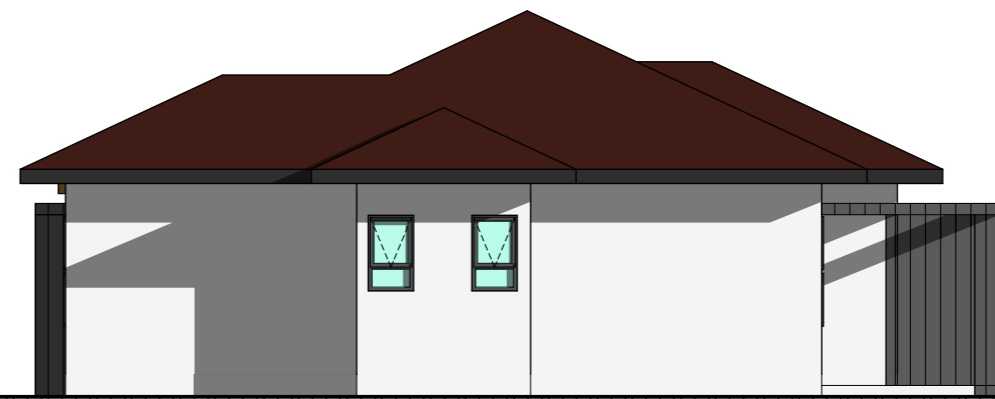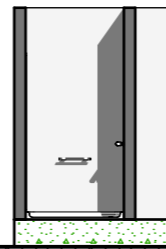


SIDE ELEVATION
Scale 1:100




GOSPARCH
Architectural Design - Build - Manage

065 900 1968 / 071 750 6787
gosparch@gmail.com / phumlanmongezi@gmail.com

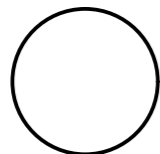

ENGOME DEVELOPMENT

FREE STANDING

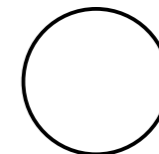

ENGOME DEVELOPMENT
REMAINDER OF THE FARM
BURRUPS No.
17757