


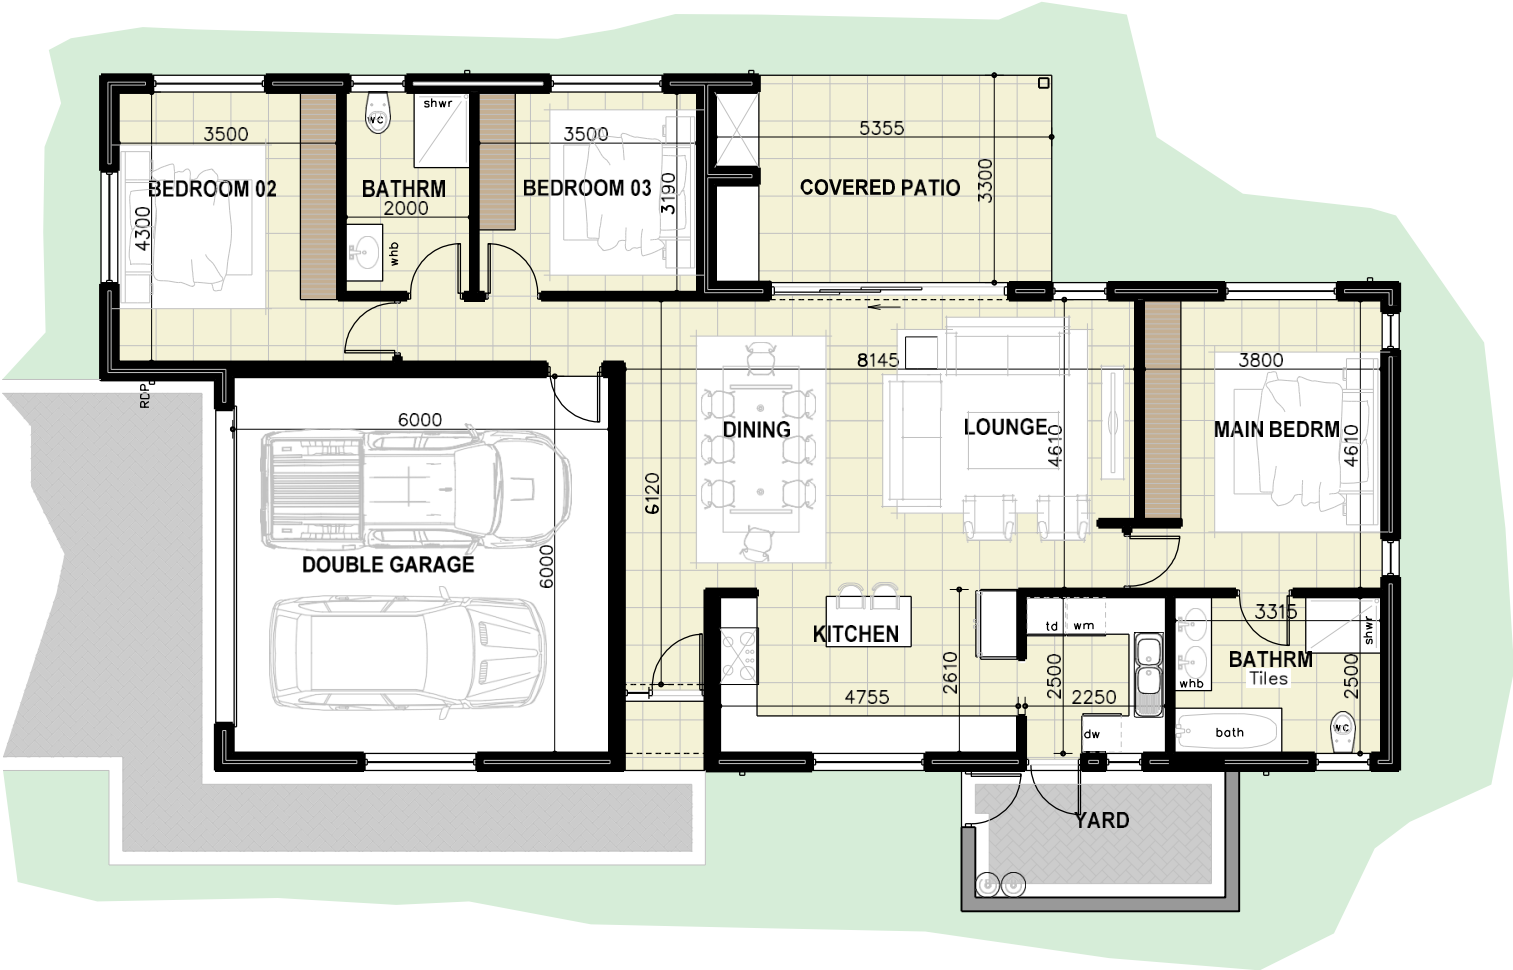

HOUSE B1 - FLOOR PLAN

SCALE 1:100

DWELLING	= 181m ²
COVERED PATIO	= 18m ²
TOTAL	= 199m ²
YARD	= 10m ²

