


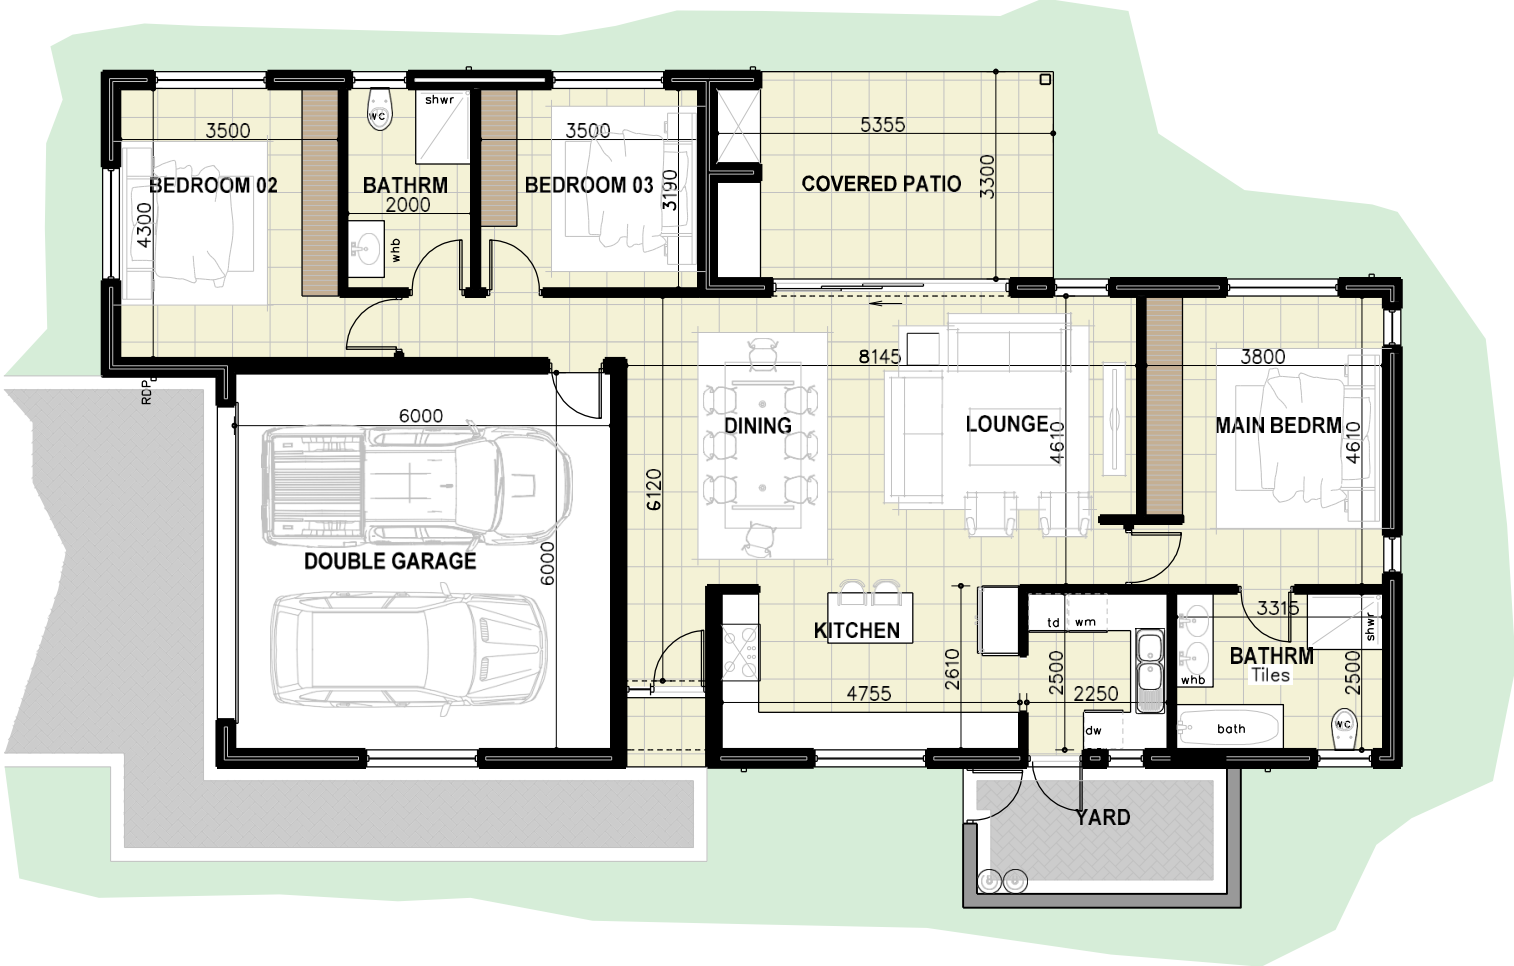

HOUSE B2 - FLOOR PLAN

SCALE 1:100

DWELLING	=	181m ²
COVERED PATIO	=	18m ²
TOTAL	=	199m ²
YARD	=	10m ²

