




FRONT ELEVATION
SCALE 1:100

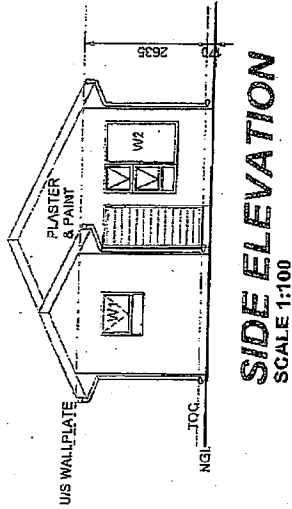


SIDE ELEVATION
SCALE 1:100

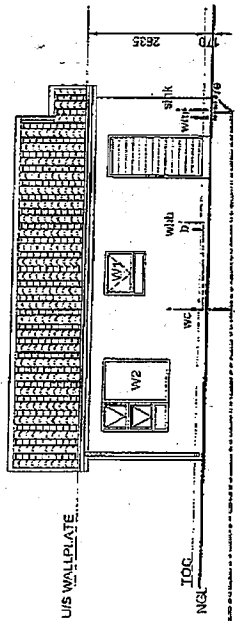


BACK ELEVATION
SCALE 1:100

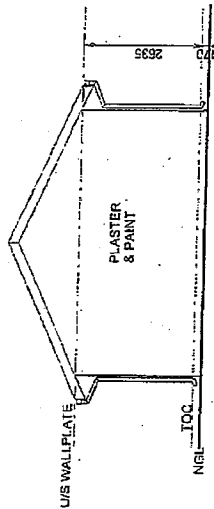

SIDE ELEVATION
SCALE 1:100

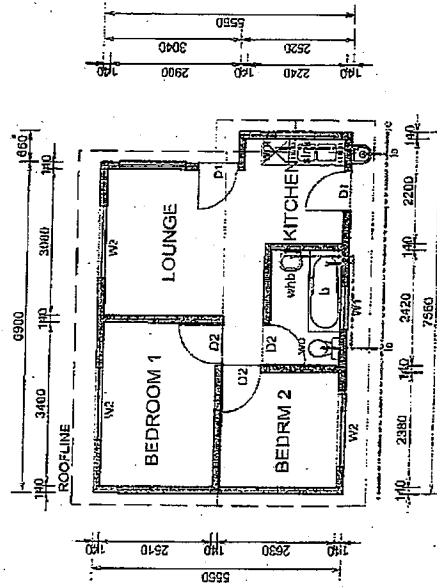

FLOOR PLAN - 40m²
SCALE 1:100

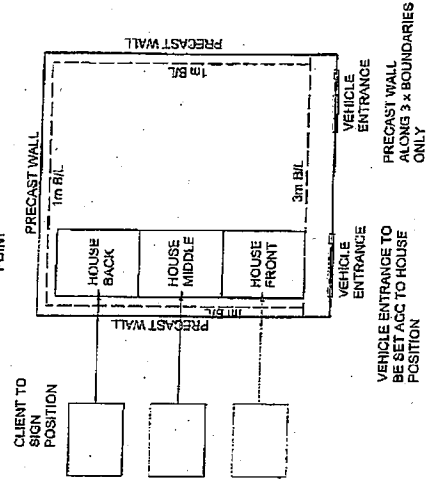

STREET

DATE
STAND NO.
AREA
CLIENT NAME
CLIENT SIGNATURE

SPECIFICATIONS

TUSCAN	GABLE
S7 CARPORT (3m x 6m) WITH PAVING	DBL / CARPORT (6m x 6m) WITH PAVING
S7 CARPORT (3m x 6m)	DBL / CARPORT (3m x 6m)
COMBINED BATH AND TOILET	SEPARATE BATH AND TOILET
1.0m SLIDING DOOR	NO SLIDING DOOR



DDP Property Development Pty Ltd



Drawing Services cc


21 Leopold Avenue, Levenshulme, Johannesburg, 2019

011 462 1234


PROJECT:

**PROPOSED NEW
40m² DWELLING
ON ERF
WINDMILL PARK EXT 32**


SCALE: Indicated	REVISION: DATE
DESIGN: DRAWING	MARKETING: NOV 2024
G. Phisoa	CHECK: STREET
G. Phisoa	G. Phisoa
	1/1

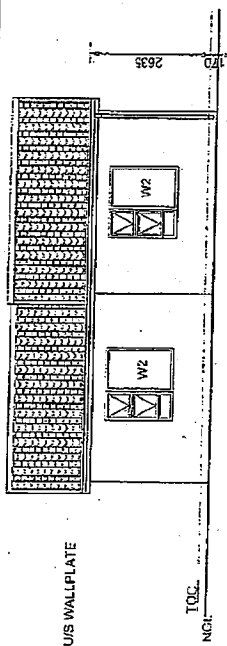


FRONT ELEVATION
SCALE 1:100

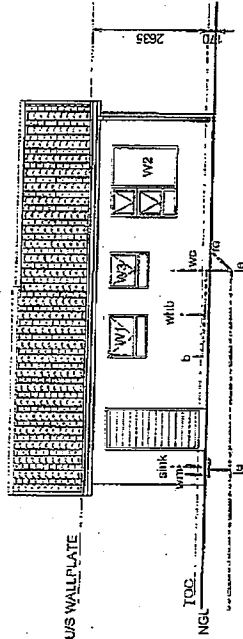

BACK ELEVATION
SCALE 1:100

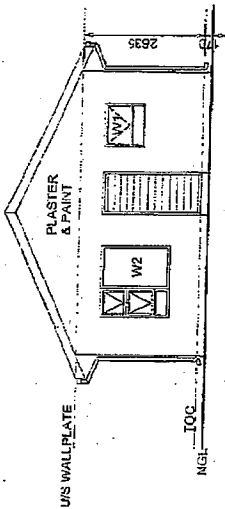


SIDE ELEVATION
SCALE 1:100

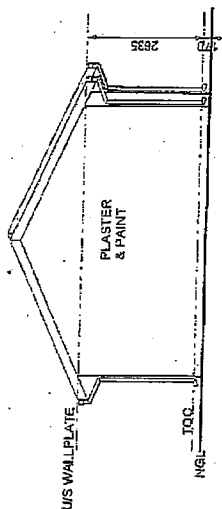


SIDE ELEVATION
SCALE 1:100

DATE	
STAND NO.	
AREA	
CLIENT NAME	
CLIENT SIGNATURE	



SPECIFICATIONS	
TUSCAN	GABLE
S / CARPORT (3m x 6m) WITH PAVING	DBL / CARPORT (3m x 6m) WITH PAVING
S / CARPORT (3m x 6m)	DBL / CARPORT (3m x 6m)
COMBINED BATH AND TOILET	SEPARATE BATH AND TOILET
1.8m SLIDING DOOR	NO SLIDING DOOR

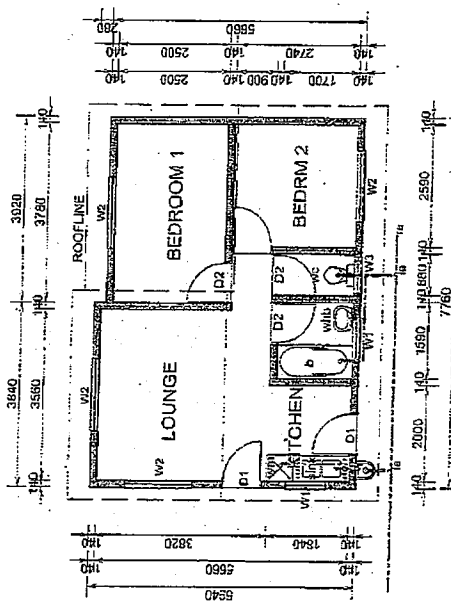

FLOOR PLAN - 45m² TYPE A
SCALE 1:100

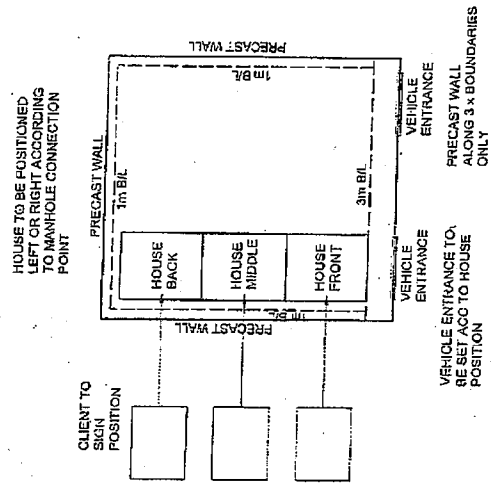

STREET





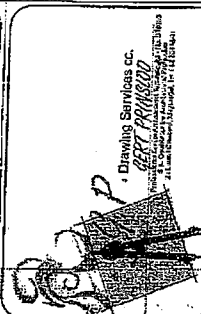
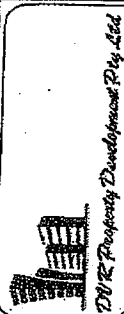


PROJECT:
PROPOSED NEW
45m² Type A DWELLING
ON ERF
WINDMILL PARK EXT 32

SCALE:	Indicated	REVISION:	DATE
DESIGN:	G. Prinsloo	CHECK:	NOV 2024
DRAWN:	G. Prinsloo	SHEET #	1/1

DATE	
STAND NO.	
AREA	
CLIENT NAME	
CLIENT SIGNATURE	

SPECIFICATIONS	
TUSCAN	GABLE
S / CARPORT (3m x 8m) WITH PAVING	DBL / CARPORT (3m x 8m) WITH PAVING
S / CARPORT (3m x 8m) COMBINED BATH AND TOILET	DBL / CARPORT (3m x 8m) SEPERATE BATH AND TOILET
1.8m SLIDING DOOR	NO SLIDING DOOR

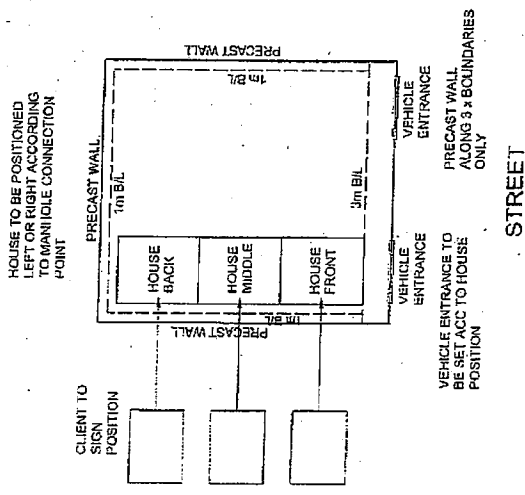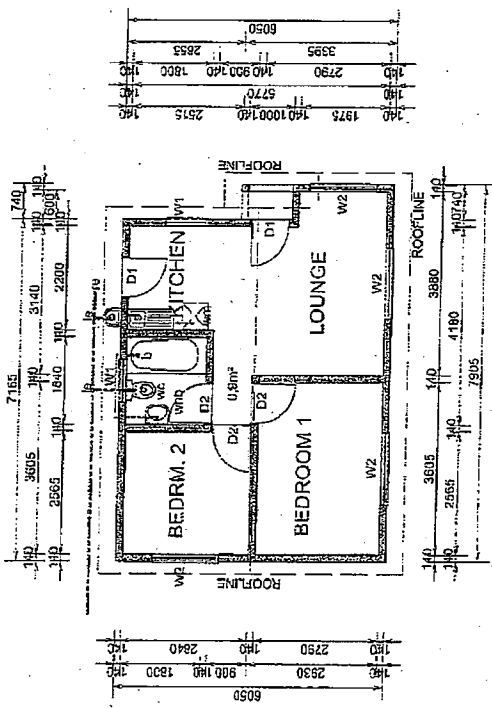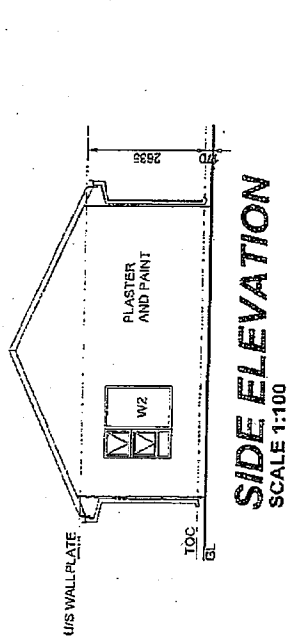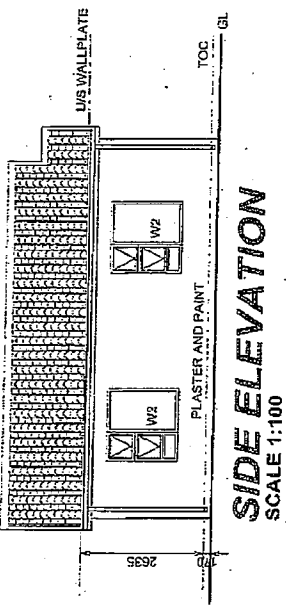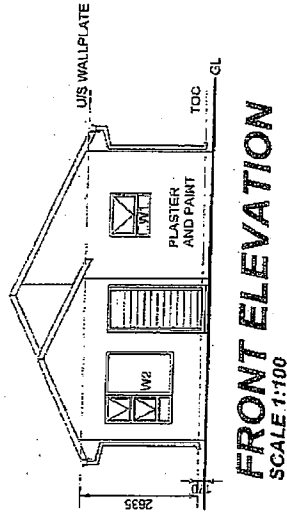
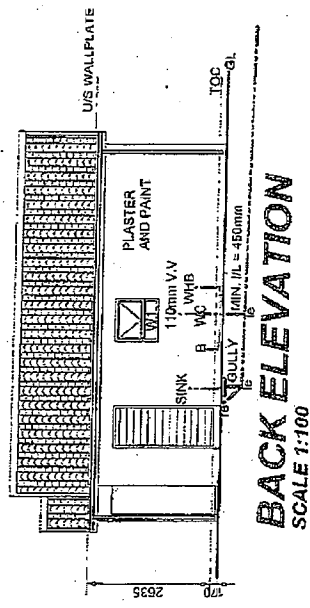


DW I Property Development Pty Ltd

Drawing Services co.
EST. 1980


PROJECT
PROPOSED NEW
45m² Type B DWELLING
ON ERF
WINDMILL PARK EXT 32

SCALE: Indicated	DESIGN: G. Pineslop	DRAWN: G. Pineslop	CHECK: G. Pineslop	REVISION: DATE: NOV 2024	SHEET: 1/1
------------------	---------------------	--------------------	--------------------	--------------------------	------------

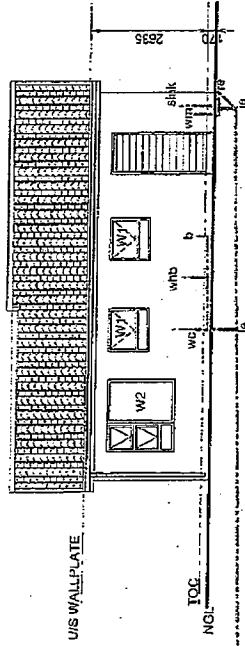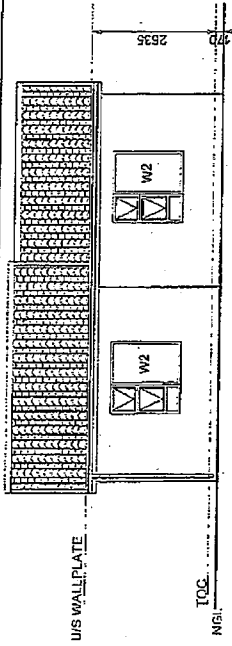


FRONT ELEVATION
SCALE 1:100

SIDE ELEVATION
SCALE 1:100

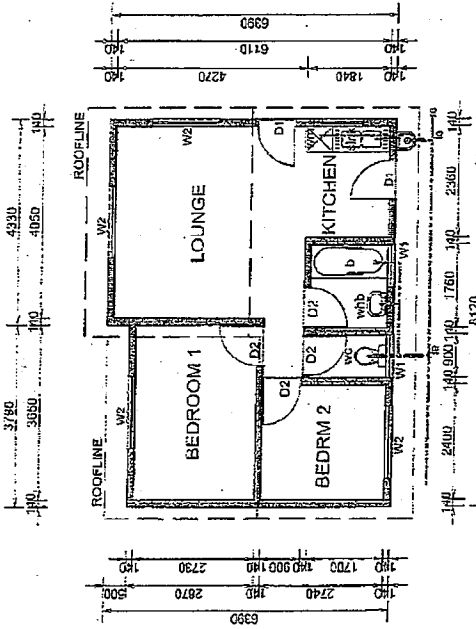

FLOOR PLAN - 50m² TYPE A
SCALE 1:100

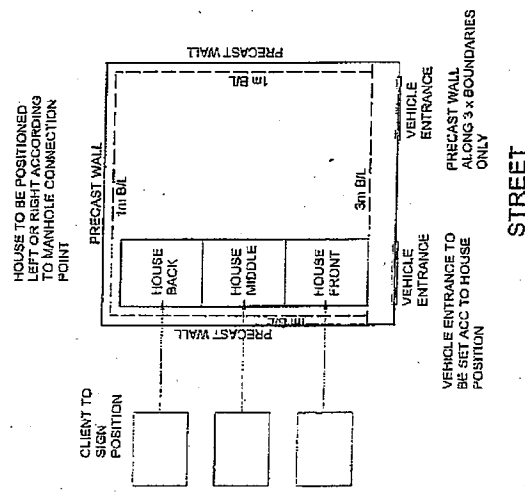

SITE PLAN
SCALE 1:100

DATE	
STAND NO.	
AREA	
CLIENT NAME	
CLIENT SIGNATURE	

SPECIFICATIONS	
TUSCAN	GABLE
S / CARPORT (3m x 6m) WITH PAVING	DBL / CARPORT (3m x 6m) WITH PAVING
S / CARPORT (3m x 6m)	DBL / CARPORT (3m x 6m)
COMBINED BATH AND TOILET	SEPERATE BATH AND TOILET
1.0m SLIDING DOOR	NO SLIDING DOOR




DMR Property Development Pty Ltd




PROJECT:
PROPOSED NEW
50m² Type A DWELLING
ON ERF
WINDMILL PARK EXT 32


SCALE:	INDICATOR	REVISION:	DATE:
DESIGN:	DRAWN:	CHECK:	SHEET #
G. Prinsloo	G. Prinsloo	G. Prinsloo	1/1

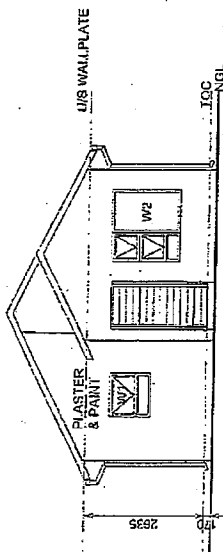


FRONT ELEVATION
SCALE 1:100

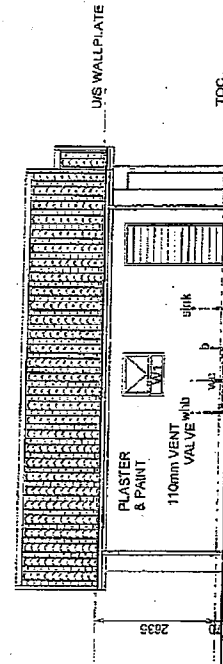

BACK ELEVATION
SCALE 1:100

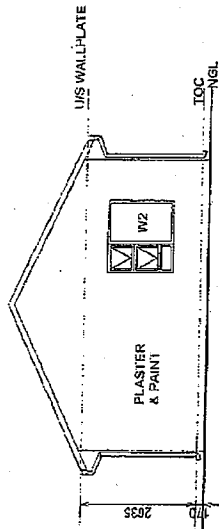


SIDE ELEVATION
SCALE 1:100

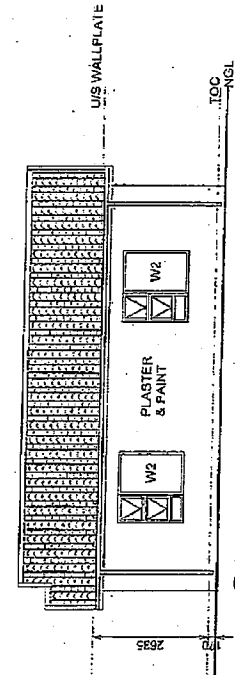




SIDE ELEVATION
SCALE 1:100

SPECIFICATIONS	
TUSCAN	GABLE
S / CARPORT (8m x 6m)	DBL / CARPORT (8m x 6m) WITH PAVING
S / CARPORT (8m x 6m)	DBL / CARPORT (8m x 6m)
COMBINED BATH AND TOILET	SEPERATE BATH AND TOILET
1.8m SLIDING DOOR	NO SLIDING DOOR

DATE	
STAND NO.	
AREA	
CLIENT NAME	
CLIENT SIGNATURE	

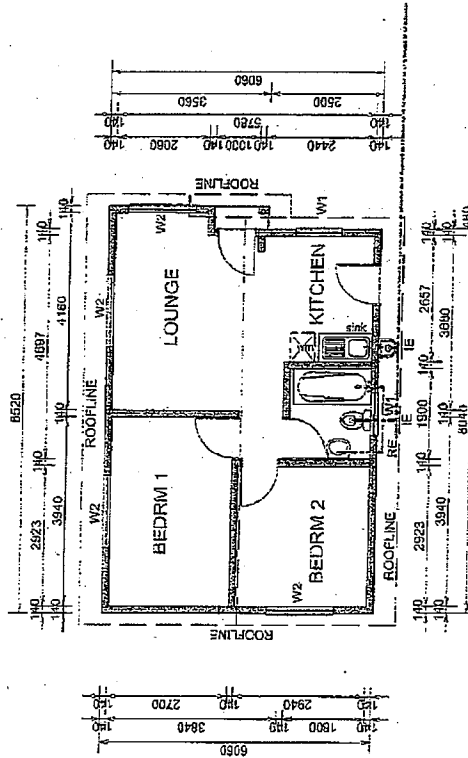

FLOOR PLAN - 50m² TYPE "B"
SCALE 1:100

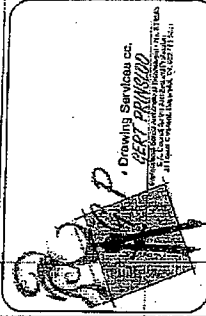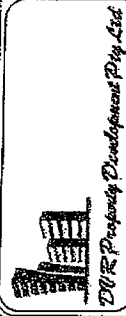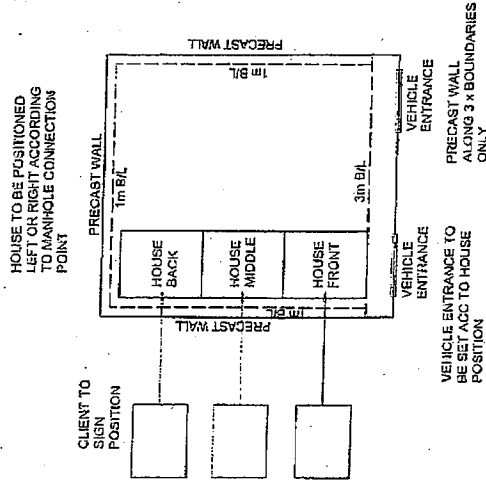


PROPOSED NEW
50m² Type B DWELLING
ON ERF
WINDMILL PARK EXT 32


SCALE: 1:100	REVISION: DATE: NOV 2024
DESIGN: G. Pinesloo	CHECK: G. Pinesloo
DRAWN: G. Pinesloo	SHEET: 1/1

DATE	
STAND NO.	
AREA	
CLIENT NAME	
CLIENT SIGNATURE	


SPECIFICATIONS	
TUBCAN	GABLE
S / CARPORT (3m x 6m) WITH PAVING	DBL / CARPORT (3m x 6m) WITH PAVING
S / CARPORT (3m x 6m)	DBL / CARPORT (3m x 6m)
COMBINED BATH AND TOILET	SEPARATE BATH AND TOILET
1.6m SLIDING DOOR	NO SLIDING DOOR

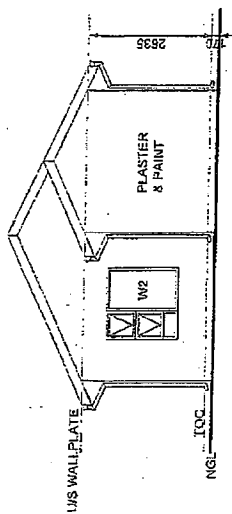


SIDE ELEVATION
SCALE 1:100

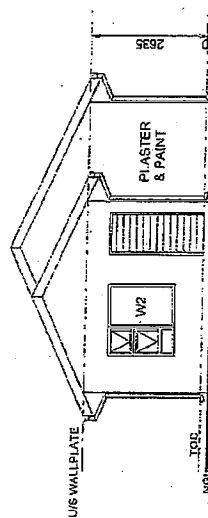


SIDE ELEVATION
SCALE 1:100

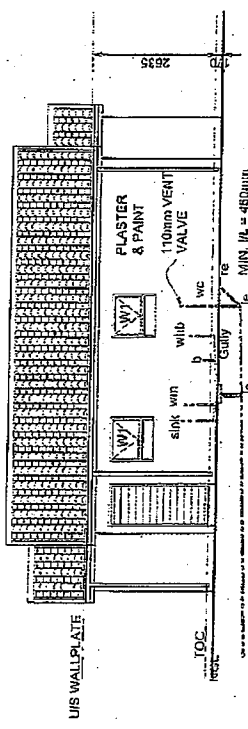




BACK ELEVATION
SCALE 1:100

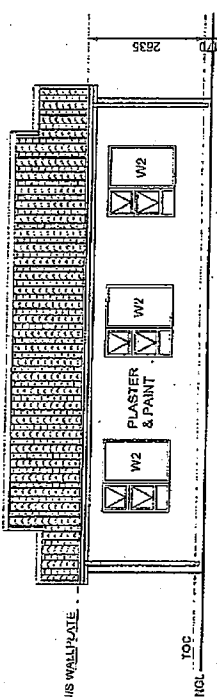


FRONT ELEVATION
SCALE 1:100

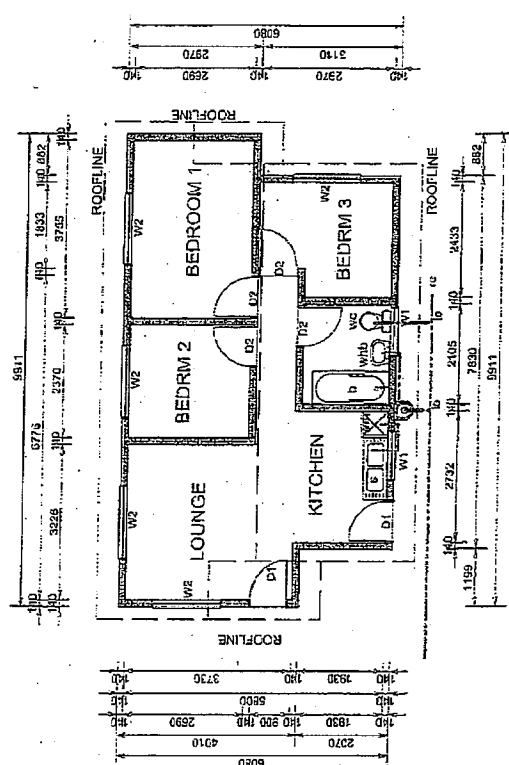


FLOOR PLAN - 55m²
SCALE 1:100

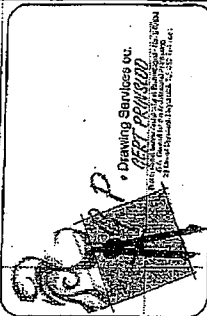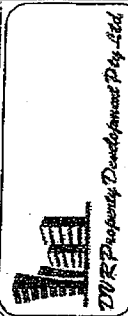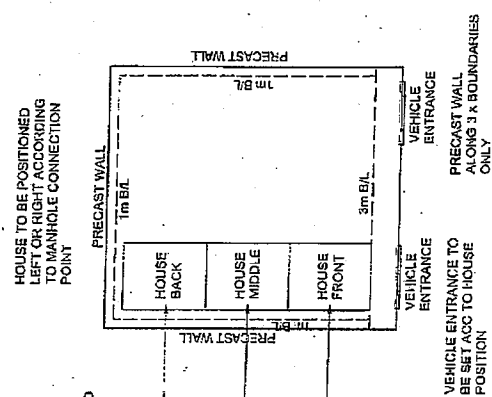


PROJECT:	PROPOSED NEW 55m² DWELLING ON ERF WINDMILL PARK EXT 32
SCALE:	Indicated
DESIGN:	G. Prinsloo
DRAWN:	G. Prinsloo
CHECK:	G. Prinsloo
DATE:	NOV 2024
REVISION:	SHEET 1/1

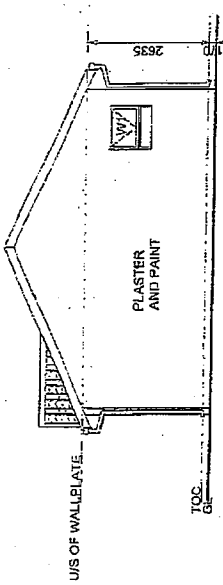


SIDE ELEVATION
SCALE 1:100

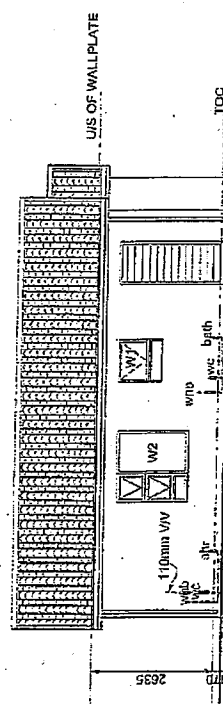

BACK ELEVATION
SCALE 1:100

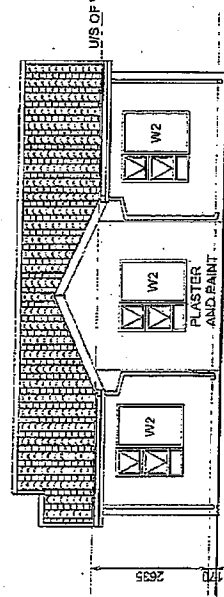


FRONT ELEVATION
SCALE 1:100

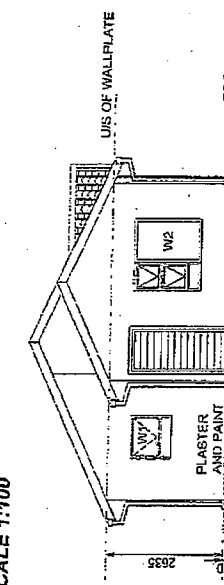


SIDE ELEVATION
SCALE 1:100

SPECIFICATIONS

TUSCAN	GABLE
S / CARPORT (3m x 6m) WITH PAVING	DBL / CARPORT (3m x 6m) WITH PAVING
S / CARPORT (3m x 6m)	DBL / CARPORT (3m x 6m)
COMBINED BATH AND TOILET	SEPARATE BATH AND TOILET
1.8m SLIDING DOOR	NO SLIDING DOOR

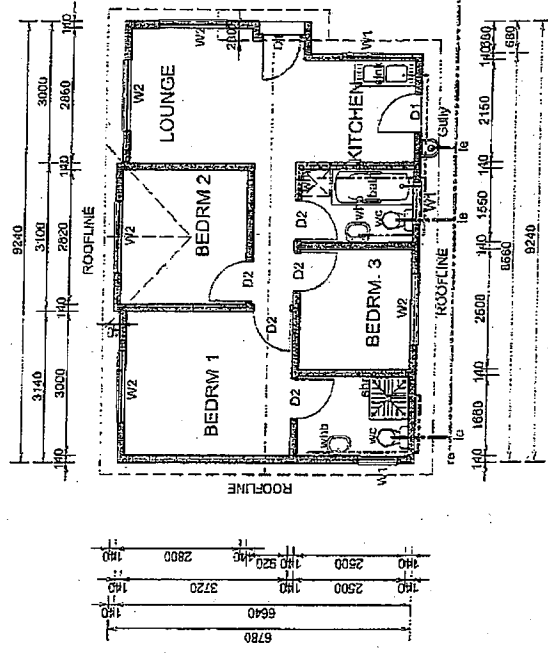

FLOOR PLAN - 60m²
SCALE 1:100


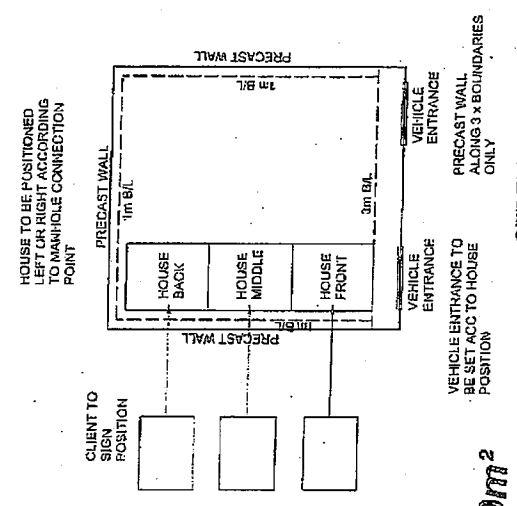


HOUSE TO BE POSITIONED LEFT OR RIGHT ACCORDING TO MAINHOLE CONNECTION POINT

CLIENT TO SIGN POSITION

VEHICLE ENTRANCE TO BE SET ACC TO HOUSE POSITION

STREET

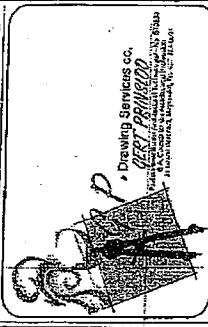 

PROJECT: PROPOSED NEW 60m² DWELLING ON ERF WINDMILL PARK EXT 32

SCALE: Indicated

DESIGN: G. Prinsloo




DRAWN: G. Prinsloo

CHECK: G. Prinsloo


REVISION: DATE: NOV 2024

SHEET #: 1/1

SPECIFICATIONS	
TUSCAN	GABLE
S / CARPORT (3m x 6m) WITH PAVING	DBL / CARPORT (3m x 6m) WITH PAVING
S / CARPORT (3m x 6m)	DBL / CARPORT (3m x 6m)
COMBINED BATH AND TOILET	SEPARATE BATH AND TOILET
1.8m SLIDING DOOR	NO SLIDING DOOR

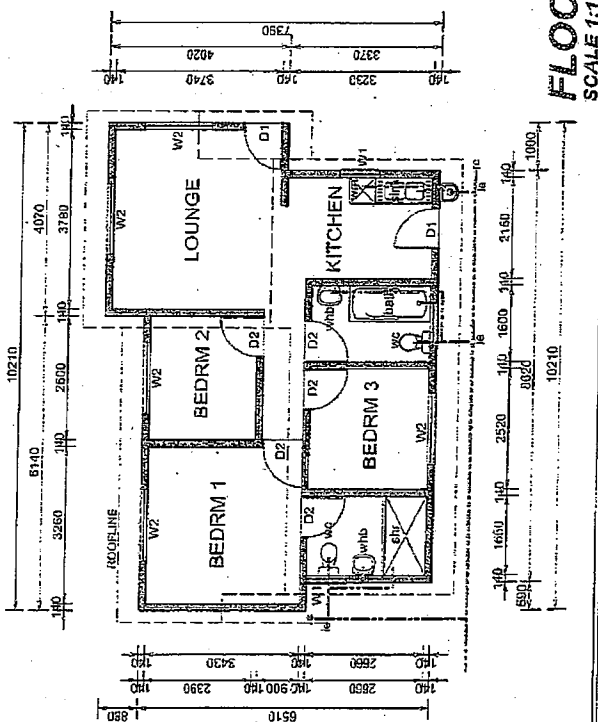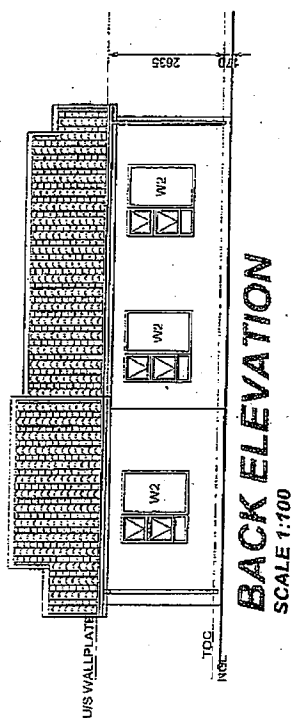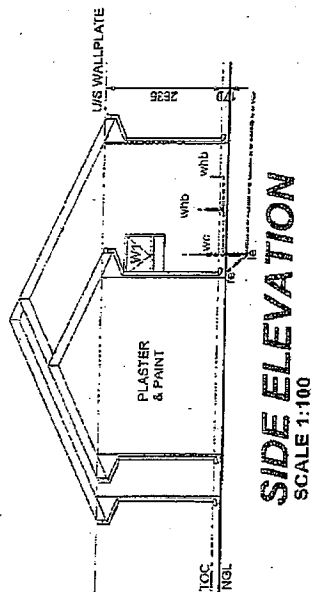

HOUSE TO BE POSITIONED
LEFT OR RIGHT ACCORDING
TO MANHOLE CONNECTION
P.L.N.K.

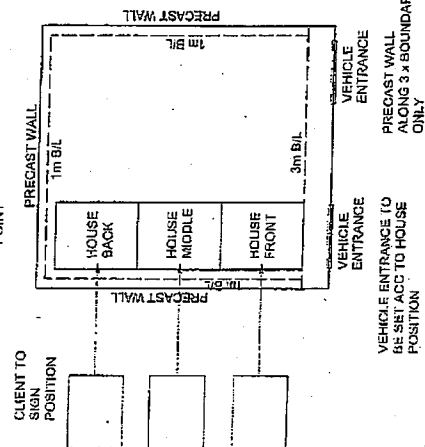

STREET

FLOOR PLAN - 65m²
SCALE 1:100

PROJECT:
PROPOSED NEW
65m² DWELLING
ON ERF
WINDMILL PARK EXT 32

SCALE: Indicated	REVISION: MARKETING	DATE: NOV 2024
DESIGN: G. Prinsloo	CHECK: B. Prinsloo	SHEET # 1 / 1




PUF Property Development Pty Ltd



Drawing Services cc.
 DEPT PRINSPRO
 311 Avenue Ontario, Montreal, Que. H3T 1H1
 514 392-1111

SPECIFICATIONS	
TUSCAN	GABLE
S / CARPORT (3m x 6m) WITH PAVING	DBL / CARPORT (3m x 6m) WITH PAVING
S / CARPORT (3m x 6m)	DBL / CARPORT (3m x 6m)
COMBINED BATH AND TOILET	SEPARATE BATH AND TOILET
1.5m SLIDING DOOR	NO SLIDING DOOR

 

DUR Property Development Pty Ltd



• Drawing Services co.
DEPT PRINSLOW
P.O. Box 1000, 1000
B.A. Drawing for Architects & Engineers
1000 B.A. Drawing for Architects & Engineers
1000 B.A. Drawing for Architects & Engineers

PROJECT:


**PROPOSED NEW
70m² DWELLING**

WINDMILL PARK EXT 32


SCALE: Indicated	REVISION: MARKETING	DATE: NOV 2024
DESIGN: G. Prinstoo	CHECK: G. Prinstoo	SHEET # 1/1
DRAWN: G. Prinstoo		

DATE	
STAND NO.	
AREA	
CLIENT NAME	
CLIENT SIGNATURE	




SPECIFICATIONS	
TUSCAN	CABLE
S / CARPORT (3m x 6m) WITH PAVING	DBL / CARPORT (3m x 6m) WITH PAVING
S / CARPORT (3m x 6m)	DBL / CARPORT (3m x 6m)
COMBINED BATH AND TOILET	SEPERATE BATH AND TOILET
1.8m SLIDING DOOR	NO SLIDING DOOR

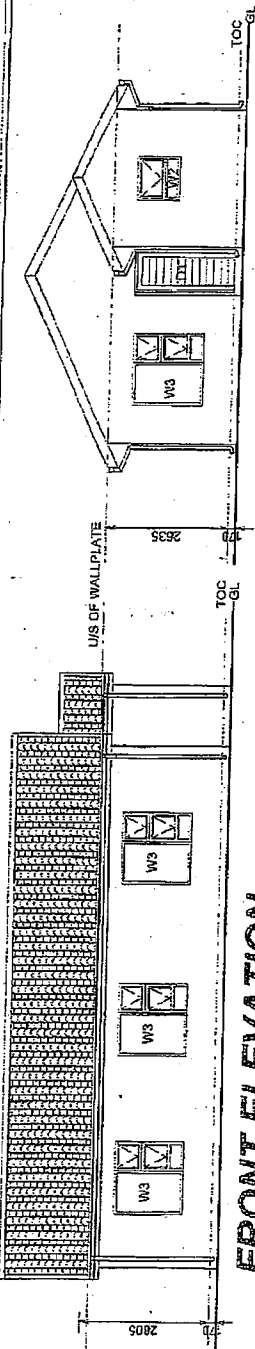

SIDE ELEVATION
SCALE 1:100

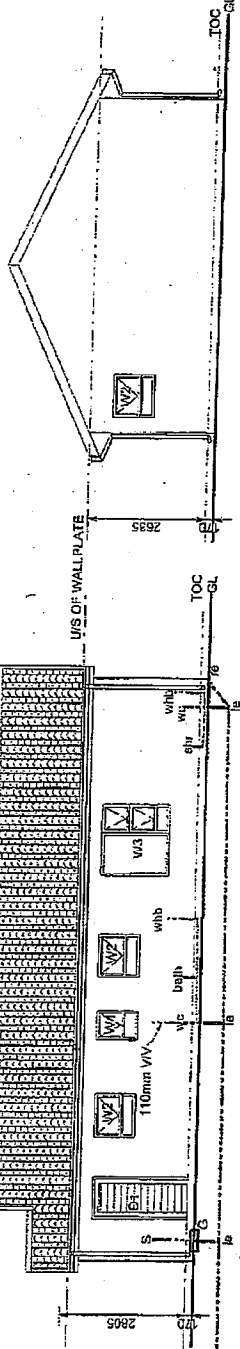

SIDE ELEVATION
SCALE 1:100

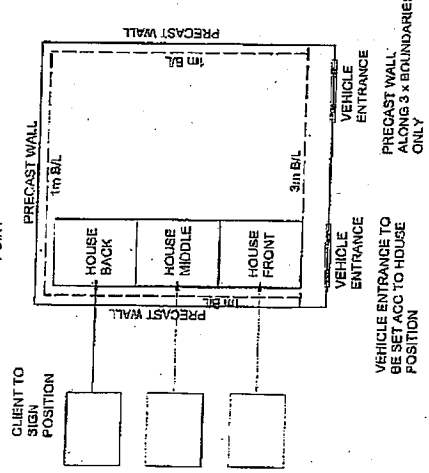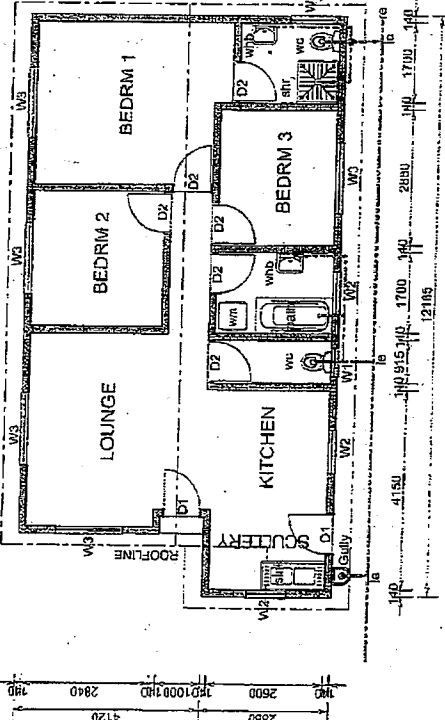 


STREET

FLOOR PLAN - 80m²
Type A SCALE 1:100

DWR Property Development Pty Ltd


4 Drafting Services cc
ART PRINCE

PROPOSED NEW	
80m² Type A DWELLING	
ON ERF	
WINDMILL PARK EXT 32	
SCALE: Indicated	REVISION: DATE: NOV 2024
DESIGN: G. Prinsloo	CHECK: G. Prinsloo
DRAWN: G. Prinsloo	SHEET: 1/1

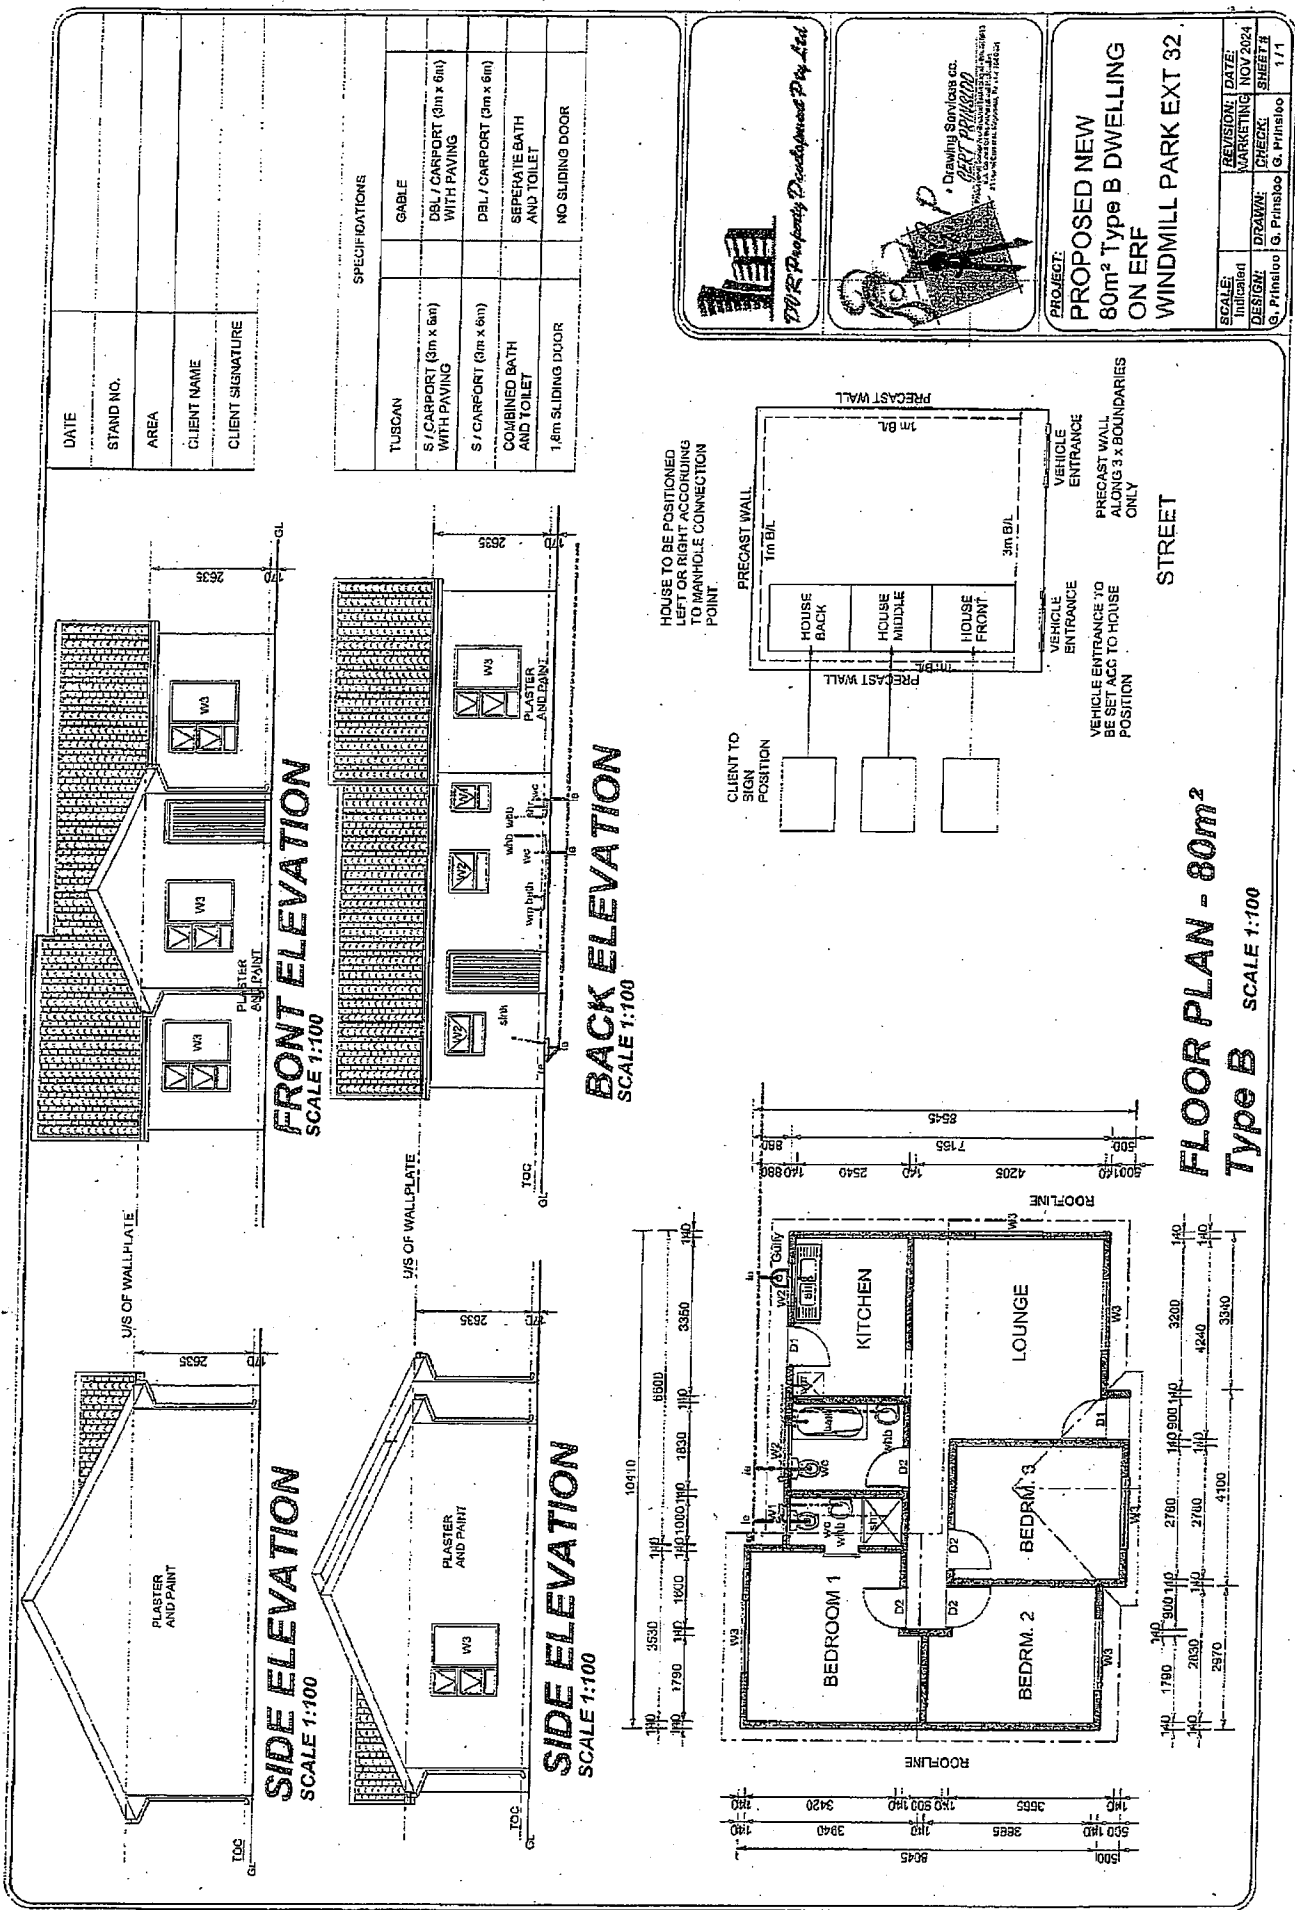



TDR Property Development Pty Ltd

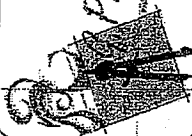


Drawing Services co.
ART PRINTER

PROJECT:
PROPOSED NEW
80m² Type B DWELLING
ON ERF
WINDMILL PARK EXT 32.

SCALE	INDICATION	REVISION	DATE
1:100	INDICATION	CHECKING	NOV 2024
1:100	INDICATION	CHECKING	NOV 2024
1:100	INDICATION	CHECKING	NOV 2024
1:100	INDICATION	CHECKING	NOV 2024

HOUSE TO BE POSITIONED
LEFT OR RIGHT ACCORDING
TO MAINHOLE CONNECTION
POINT







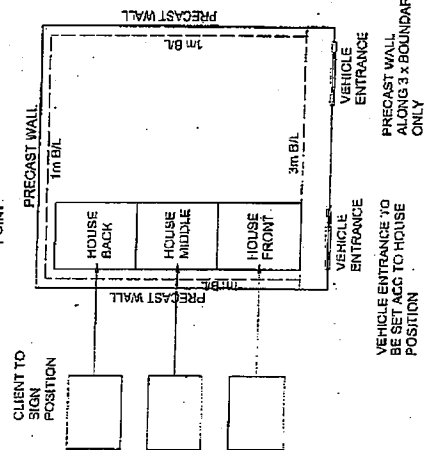


STREET


FLOOR PLAN - 80m²
Type B SCALE 1:100

DATE	
STAND NO.	
AREA	
CLIENT NAME	
CLIENT SIGNATURE	


SPECIFICATIONS	
TUSCAN	GABLE
S / CARPORT (3m x 6m) WITH PAVING	DBL / CARPORT (3m x 6m) WITH PAVING
S / CARPORT (3m x 8m)	DBL / CARPORT (3m x 6m)
COMBINED BATH AND TOILET	SEPERATE BATH AND TOILET
1.8m SLIDING DOOR	NO SLIDING DOOR

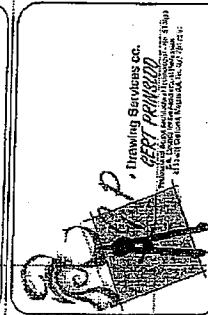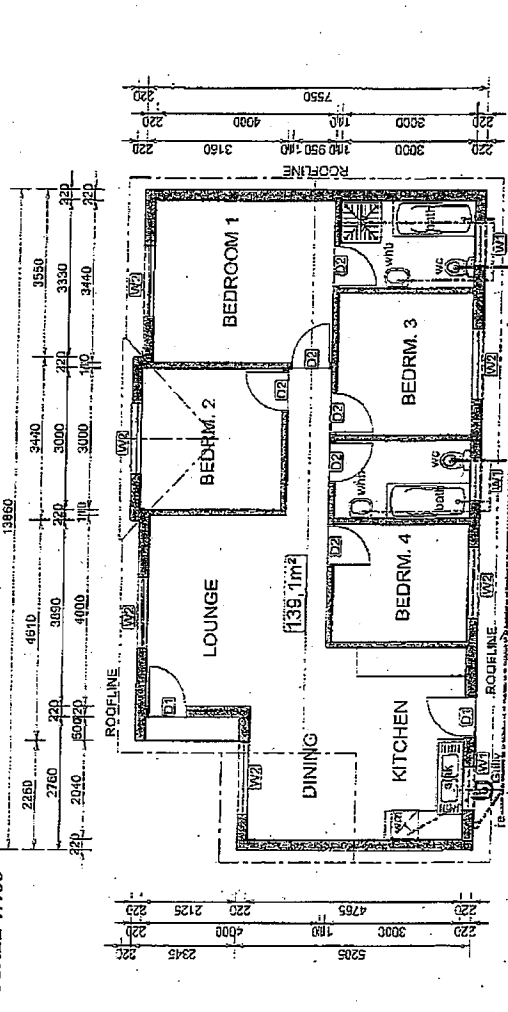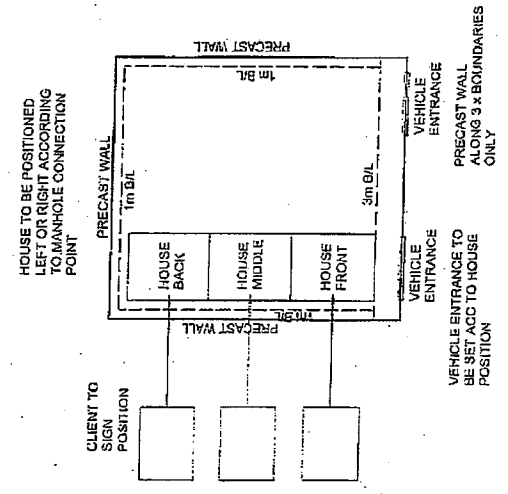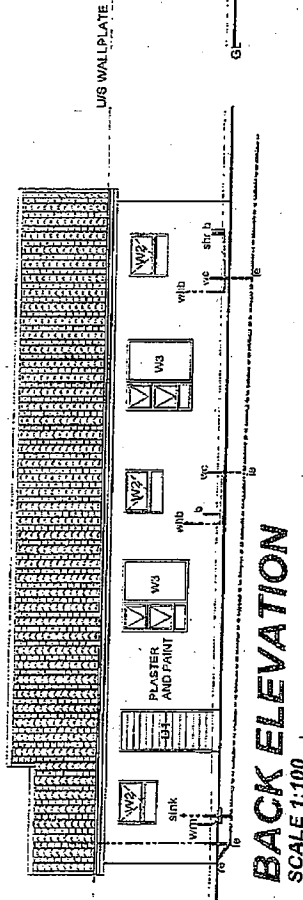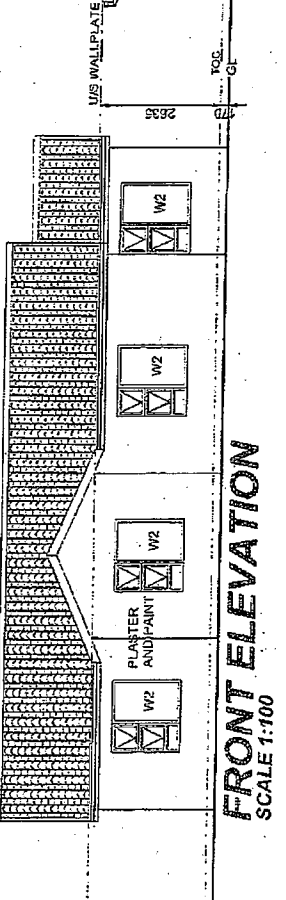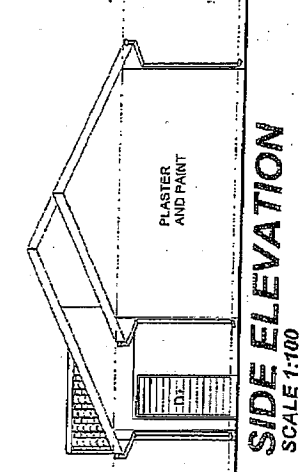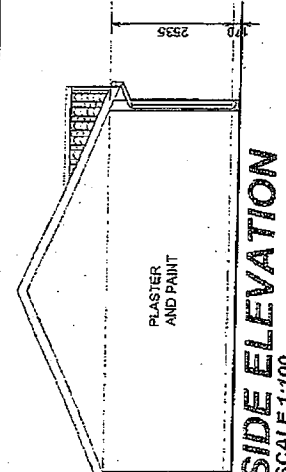


PROJECT	PROPOSED NEW 100m ² DWELLING ON ERF WINDMILL PARK EXT 32
SCALE	Indicated
DESIGN	DRAWN: G. Pritslop
REVISION	CHECKS: G. Pritslop
DATE	NOV 2024
SHEET #	1/1

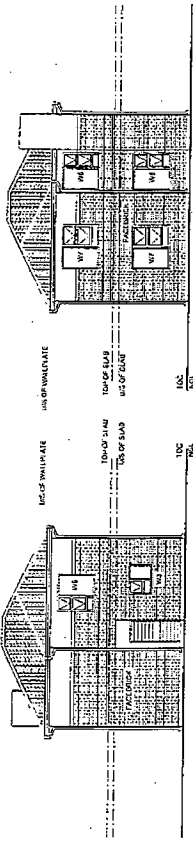


NORTH EAST ELEVATION
Scale 1:100

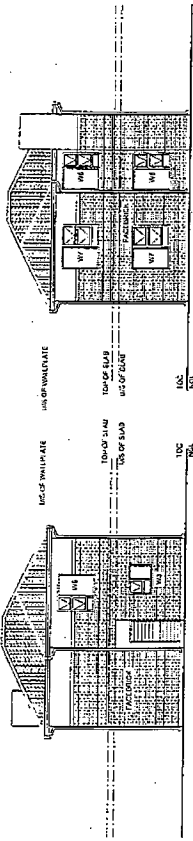

SOUTH WEST ELEVATION
Scale 1:100

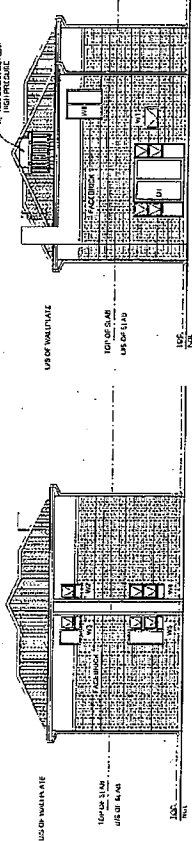


NORTH WEST ELEVATION
Scale 1:100

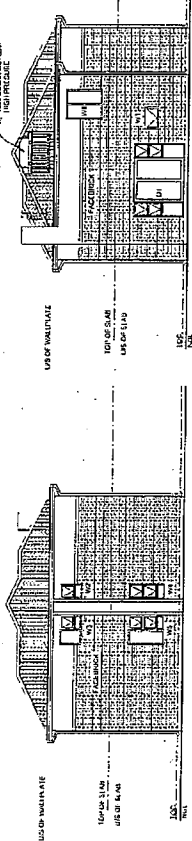


SOUTH EAST ELEVATION
Scale 1:100

WINDOW / DOOR SCHEDULE:
ALUMINUM FRAME WINDOWS


NO.	TYPE	SIZE (W x H)	LOCATION	REMARKS
1	DOUBLE GLAZED	1200 x 1500	Living Room	See Section A-A
2	DOUBLE GLAZED	1200 x 1500	Living Room	See Section A-A
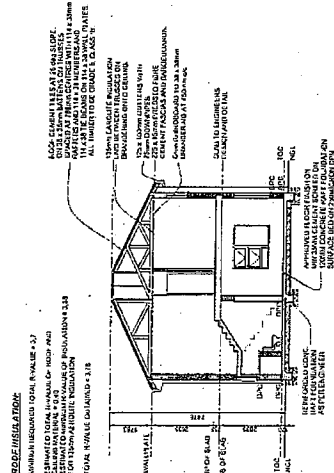

SECTION B-B
Scale 1:100

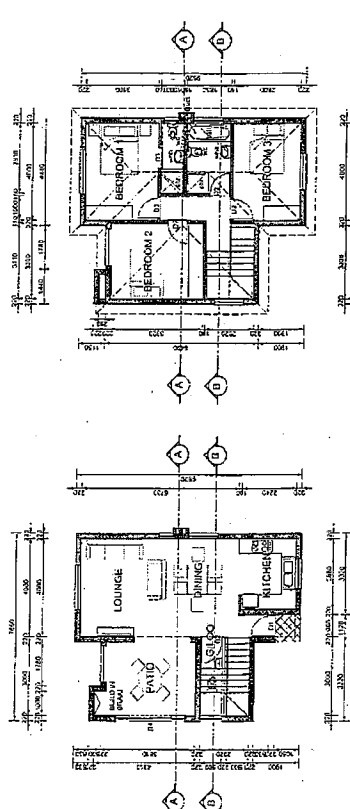

GROUND FLOOR PLAN
Scale 1:100

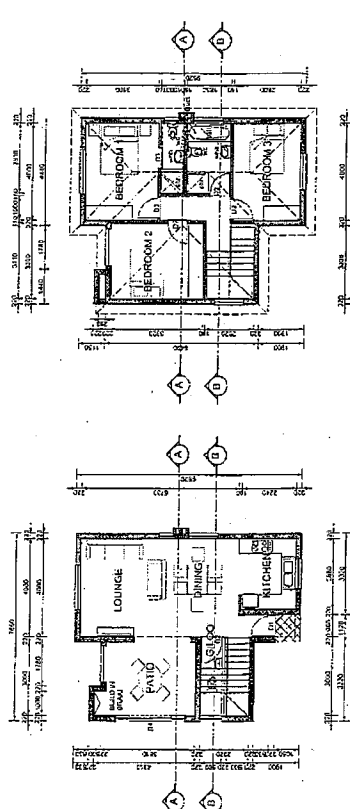

FIRST FLOOR PLAN
Scale 1:100

TYPE "A"

GENERAL NOTES

1. All dimensions are in millimeters unless otherwise stated.
2. All work shall be in accordance with the latest edition of the relevant standards.
3. All materials shall be of good quality and suitable for the purpose.
4. All work shall be completed within the specified time frame.
5. All work shall be done in accordance with the relevant standards.
DAMAGE NOTES

1. All damage shall be repaired to the original condition.
2. All damage shall be repaired to the original condition.
ENGINEER'S SIGNATURE

[Signature]

OWNER'S SIGNATURE

[Signature]

PROJECT PROPOSED NEW DWELLING ON ERF WINDMILL PARK EXT. 32, INDENCE DRIVE (DOUBLE TYPE "A")

SCALE	AREA	REVISION	DATE	SHEET #
1:100	1000	1	2023	1/1