



# CRESTWOOD ESTATE

Plot number	Erf size	Erf number	House Type
1	208	42215	A - Right
2	160	42216	A - Left
3	160	42217	A - Right
4	160	42218	A - Left
5	160	42219	A - Right
6	160	42220	A - Left
7	160	42221	A - Right
8	160	42222	A - Left
9	160	42223	A - Right
10	160	42224	A - Left
11	160	42225	A - Right
12	258	42226	A - Left
13	299	42227	A - Right
14	185	42228	A - Left
15	185	42229	A - Right
16	185	42230	A - Left
17	185	42231	A - Right
18	185	42232	A - Left
19	185	42233	A - Right
20	185	42234	A - Left
21	185	42235	A - Right
22	185	42236	A - Left
23	185	42237	A - Right
24	185	42238	A - Left
25	185	42239	Future Show House
26	220	42240	Future Show House
27	203	42291	A - Right
28	152	42290	A - Left
29	152	42289	A - Right
30	152	42288	A - Left
31	152	42287	A - Right
32	152	42286	SPECIAL UNIT
33	152	42285	A - Left
34	152	42284	A - Right
35	152	42283	A - Left
36	152	42282	A - Right
37	152	42281	A - Left
38	152	42280	A - Right
39	201	42279	A - Left
40	196	42278	A - Right
41	152	42303	A - Left
42	152	42302	A - Right
43	152	42301	A - Left
44	152	42300	A - Right
45	152	42299	A - Left
46	152	42298	A - Right
47	152	42297	SPECIAL UNIT
48	152	42296	A - Right
49	152	42295	RESERVED
50	152	42294	RESERVED
51	203	42293	RESERVED
52	152	42292	RESERVED
53	234	42277	RESERVED
54	152	42276	RESERVED
55	152	42275	RESERVED
56	152	42274	RESERVED
57	152	42273	RESERVED
58	208	42272	RESERVED
59	218	42256	A - Right
60	185	42257	A - Left
61	185	42258	A - Right
62	196	42259	A - Left
63	186	42260	A - Left
64	156	42261	A - Right
65	156	42262	A - Left
66	156	42263	A - Right
67	156	42264	A - Left
68	189	42265	A - Right
69	201	42266	A - Left
70	156	42267	A - Right
71	156	42268	A - Left
72	156	42269	A - Right
73	156	42270	A - Left
74	174	42271	A - Right




- LEGEND:**
- Future Development
  - Future external Plots
  - Unit Type A (garage right)
  - Unit Type A (garage left)
  - Special Unit
  - Driveways
  - Landscaping
  - Servitude
  - Retention Pond

PROJECT:  
**CRESTWOOD ESTATE**

FOR INFORMATION  
This drawing and all the information contained thereon is the property of JN Architech CC and may not be copied or disclosed to a third party without their written consent.

**ARCHITECH**  
Office D1, 11 Alberto Drive, Devonbosch,  
Bottellary Road, Koelenhof, Stellenbosch  
021 823 7676 | info@architech.co.za

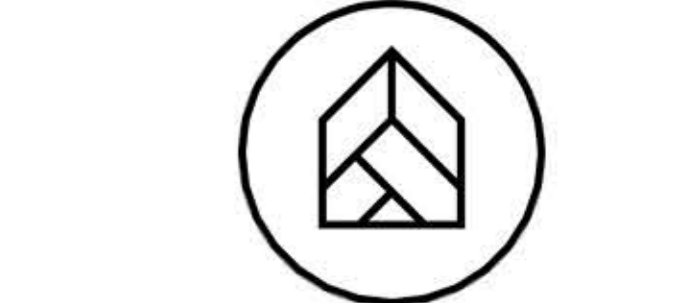

PROJECT TITLE:  
**ERF 3 : CRESTWOOD ESTATE**

DRAWING TITLE:  
**SITE PLAN**

DATE: 04.03.2026	DRAWN: JB	PAGE: A1
REVISION: As indicated	DESIGNED: JMO	CHECKED: CP

169.31 m SITE BOUNDARY  
**MOSSELBANK ROAD**

**SITE PLAN**  
SCALE : NTS