



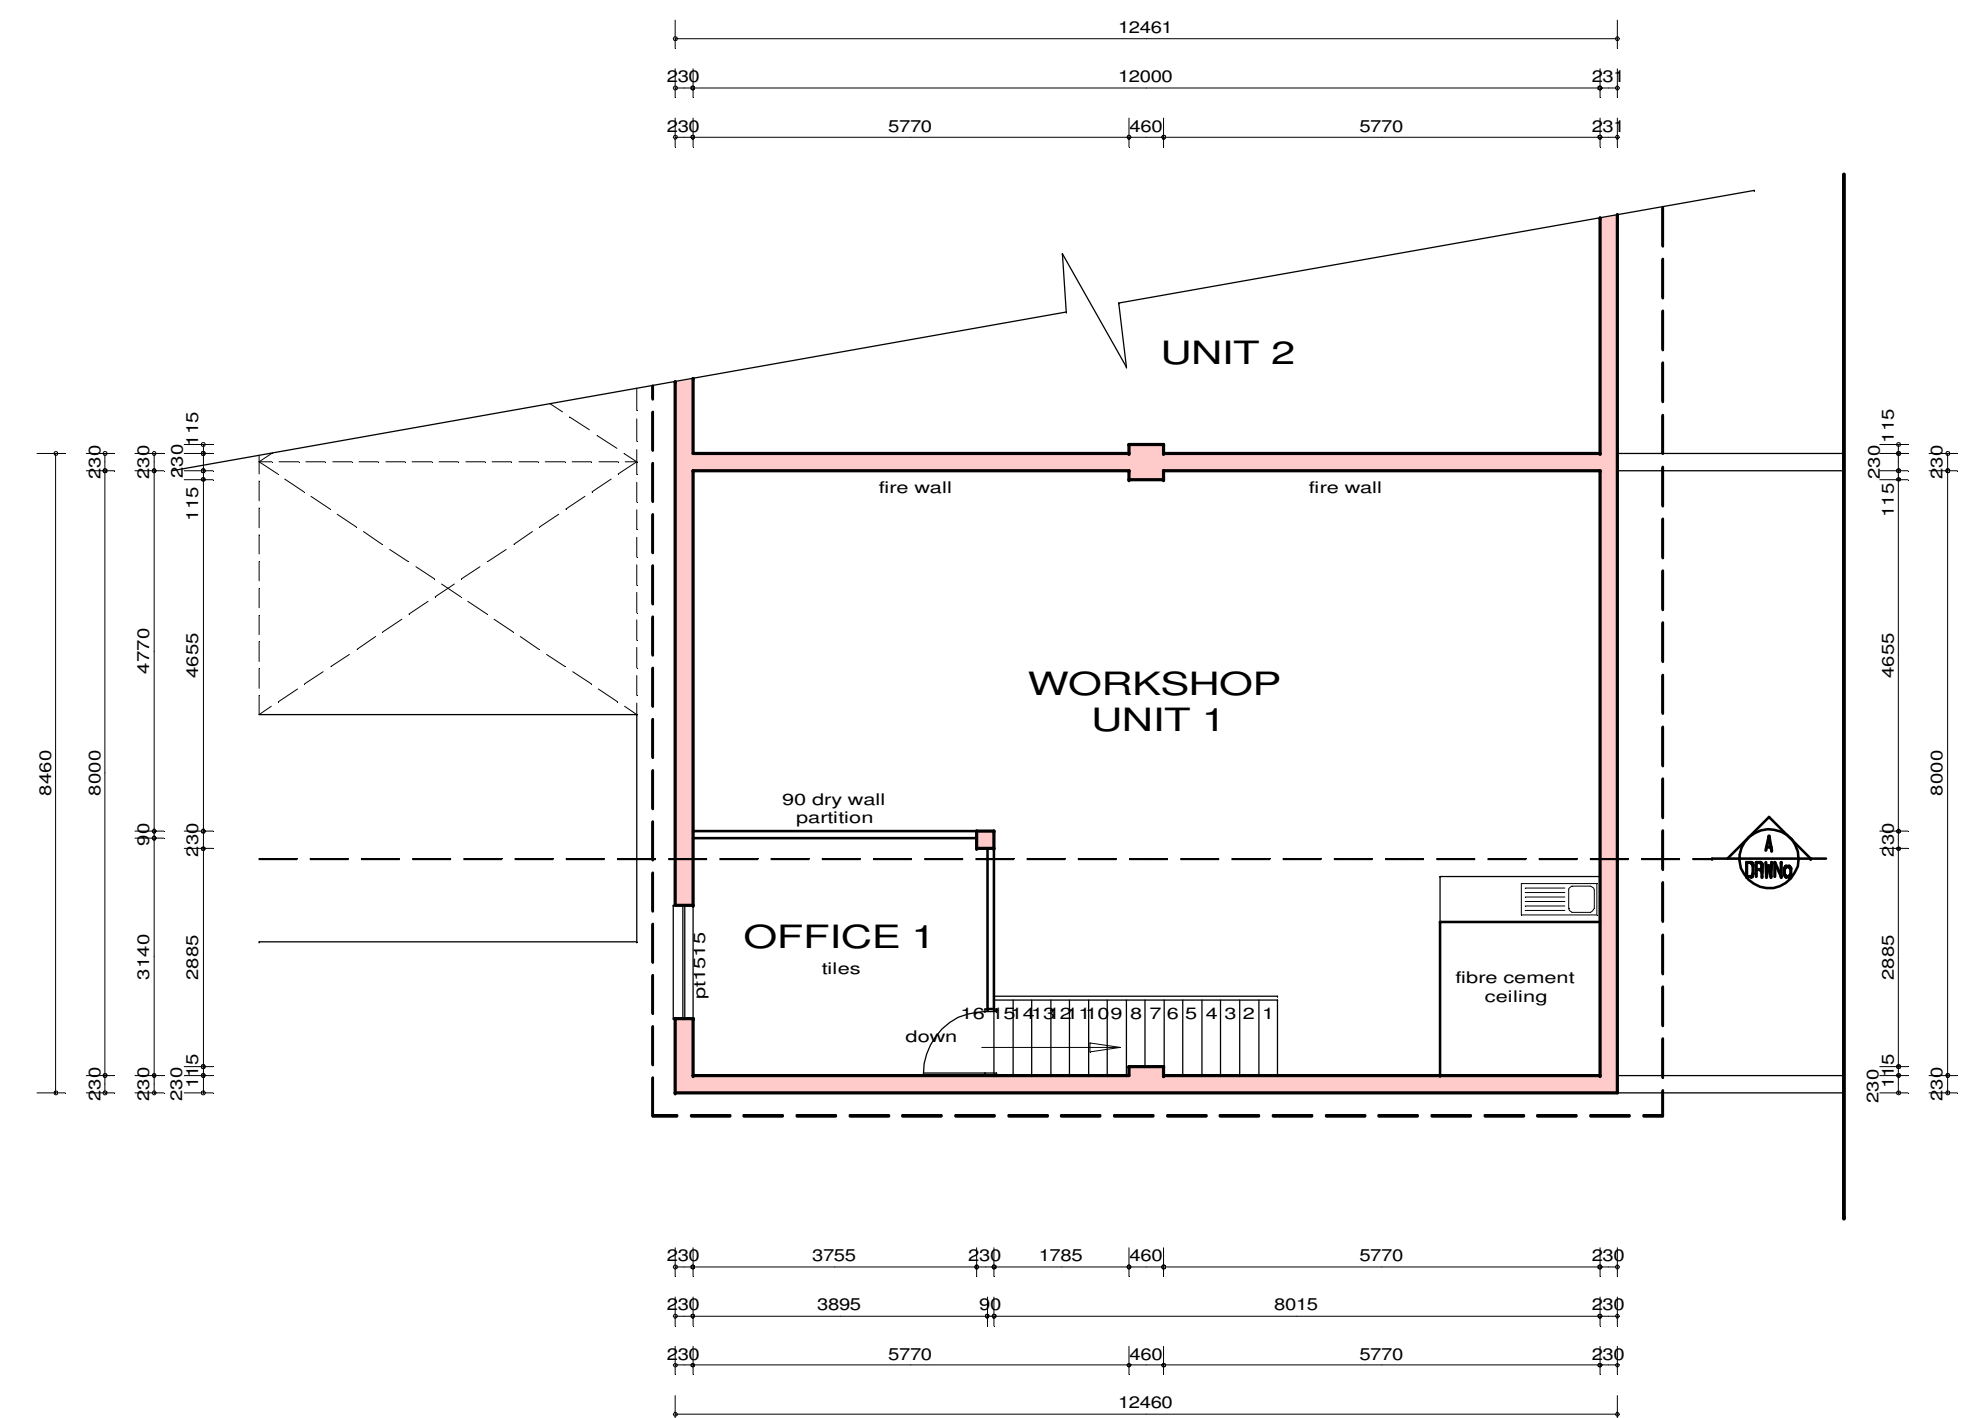

FIRST FLOOR PLAN
scale 1/100

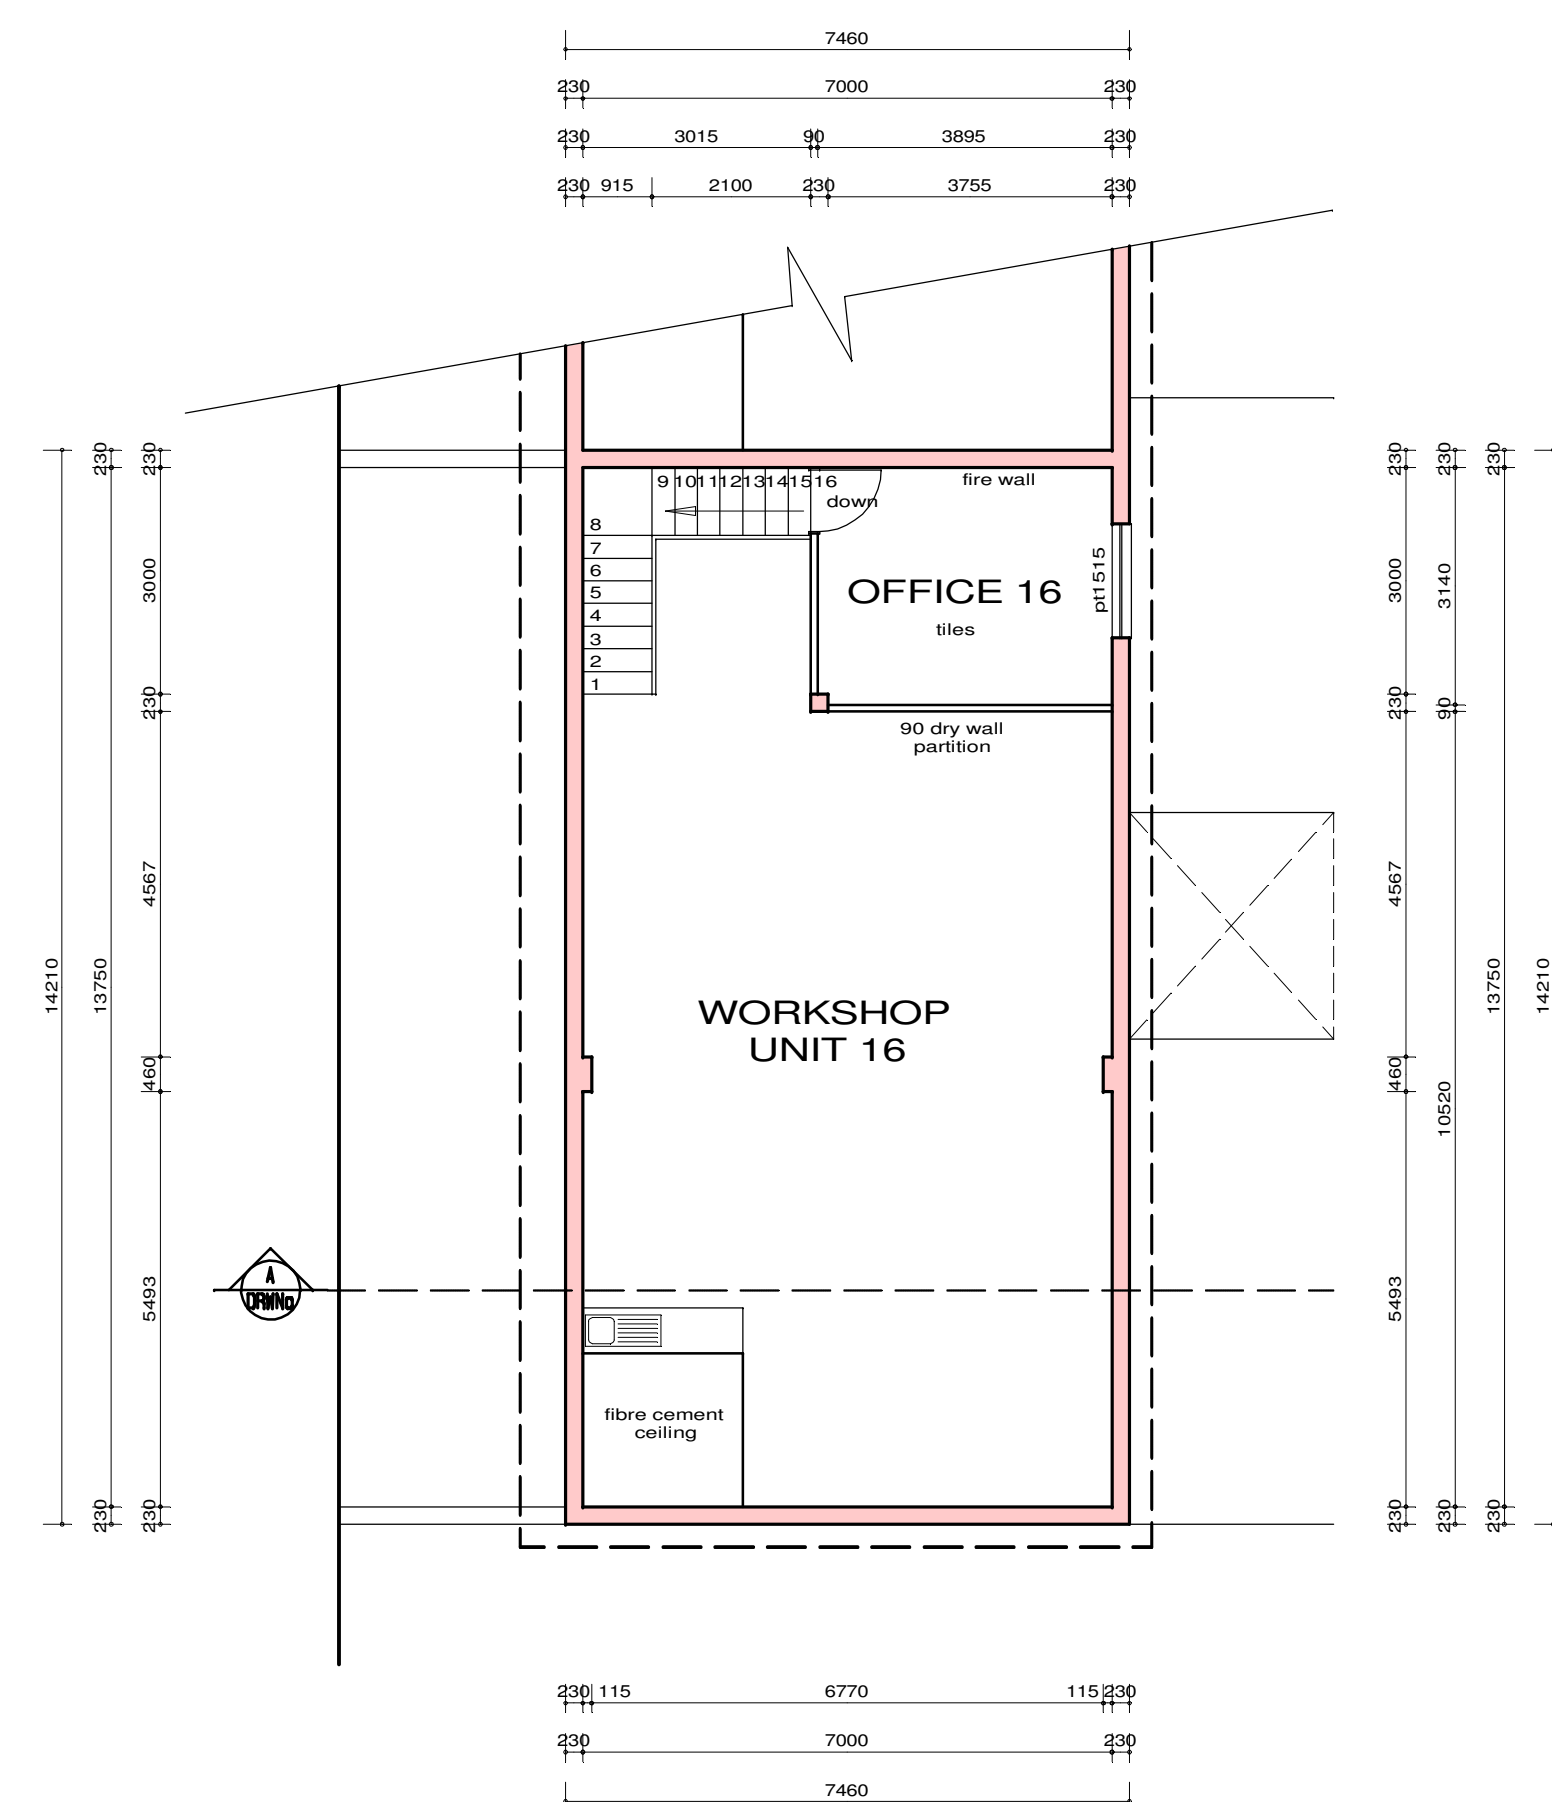

FIRST FLOOR PLAN
scale 1/100

- ### General Notes

Project No 2506	Drawing No 100	Revision No 00
--------------------	-------------------	-------------------