


1ST FLOOR PLAN


SCALE 1:200

NOTES:
 SPECIFICATION FOR LOCAL AUTHORITY SUBMISSION A GENERAL. THIS DRAWING IS INTENDED TO BE FOR THE PURPOSE OF ACQUIRING CONSTRUCTION APPROVAL FROM THE LOCAL AUTHORITY IT IS ONLY TO BE USED FOR PURPOSE OF CONSTRUCTION ONCE CONSTRUCTION BY THE ARCHITECT/DRAWING COPYRIGHT IS RESERVED ON ALL DRAWINGS AND REMAINS THE PROPERTY OF THE ARCHITECT. THE CONTRACTOR IS TO CHECK AND CONFIRM ALL DIMENSIONS AND LEVELS PRIOR TO THE SETTING OUT OF THE WORKS. USE OF DIMENSIONS ON THIS SCALE. ANY DISCREPANCIES IN DIMENSIONS OR LEVELS SHALL BE THE RESPONSIBILITY OF THE CONTRACTOR. FOR CLARIFICATION, SETTING OUT TO BE DONE FROM THE SURVEYORS PEGS. ALL WORK TO COMPLY WITH SABS 1040 CODES AND LOCAL AUTHORITY RULES, REGULATIONS AND REQUIREMENTS. THIS SPEC IS INTENDED TO SUPPLEMENT THE NBR AND THE NBR TAKES PRECEDENCE.

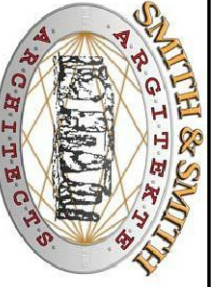

Western Cape
 Bellville, Western Cape
 4 Damona Close
 O'Kennedyville
 Cape Town
 Tel: +27(0)21 914 3737
 Fax: +27(0)21 914 3348

Gauteng
 3rd Floor, Quadrum Office Park,
 Building No 1
 50 Constantia Boulevard
 Constantia Kloof Ext 28
 Tel: +27(0)11 475 7039/4
 Fax: +27(0)86 210 5174

 

Project: CHAPEL STREET APARTMENTS, ENF-141664
 Client: HENK SMITH (SASOP) 7717
 Architect: HENK SMITH (SASOP) 7717
 Scale: 1:200
 Date: October 2016
 Author: O.R. Ajoon
 Checked: H. Smith

Job no.	Drawing no.	Revision
	DD5	0