


3 BED UNIT

LIVING AREA	108.31m ²
GARAGE	23.75m ²
TOTAL AREA	132.06m²
COV. TERRACE	9.43m ²
COV. ENTRANCE	7.3m ²
COV. PARKING	18.56m ²

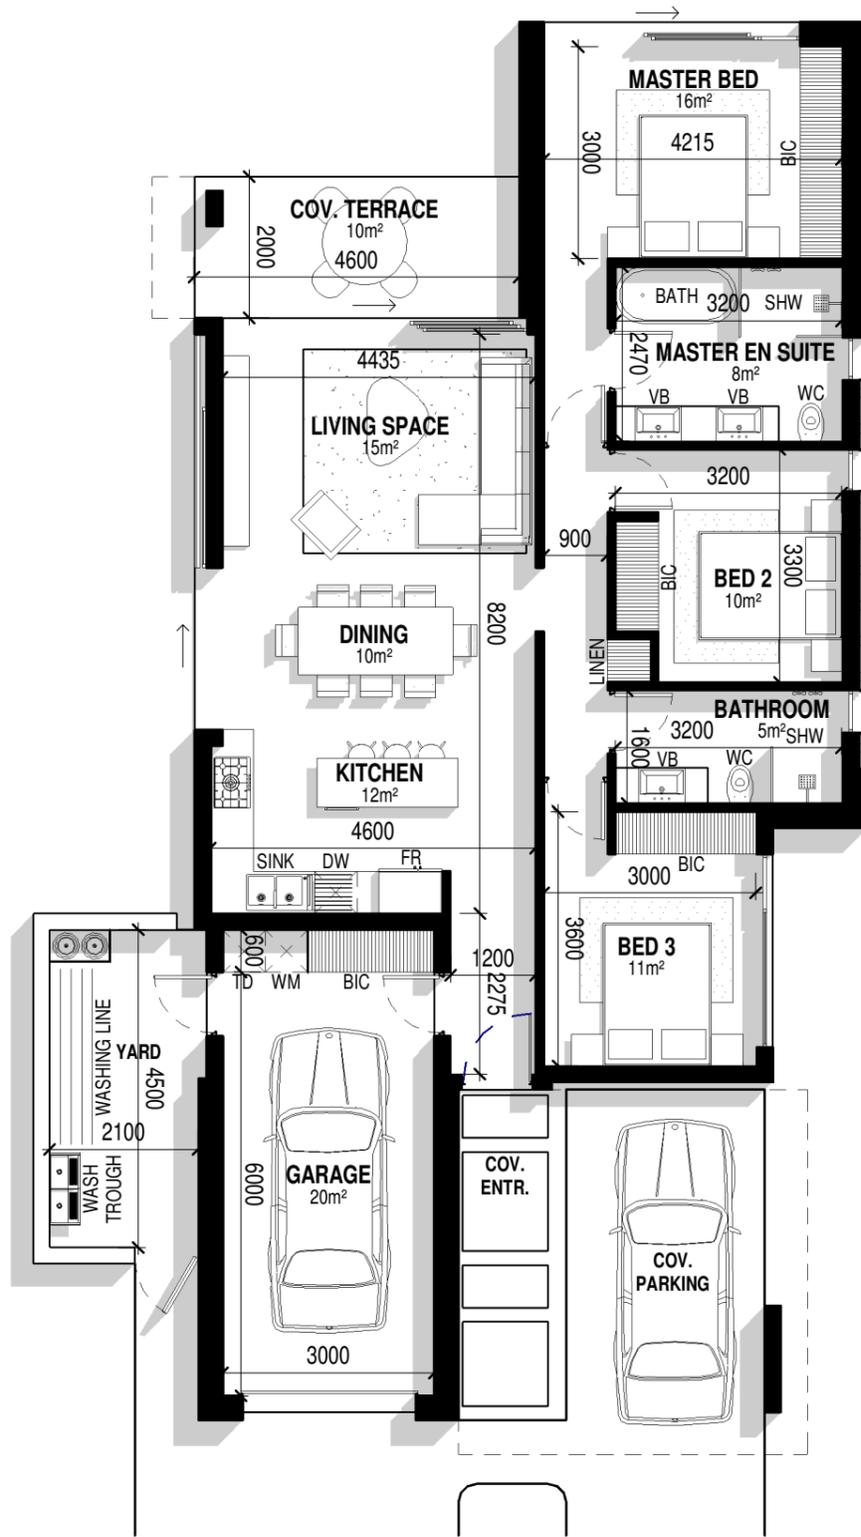

GROUND FLOOR PLAN

1 | SCALE 1 : 100

**PALM SWIFT DEVELOPMENT - 3 BED UNIT
OPTION A**

SHOWROOM 11, WARNE HOUSE
7 GARLICKE DRIVE
BALLITO BUSINESS PARK

PO BOX 6438 ZIMBALI 4418

TEL: +27 32 946 3830/1

RECEPTION@CAARCHITECTS.CO.ZA
REG NO 2621

