


# SITE PLAN



## SITE PLAN

SCALE 1:300

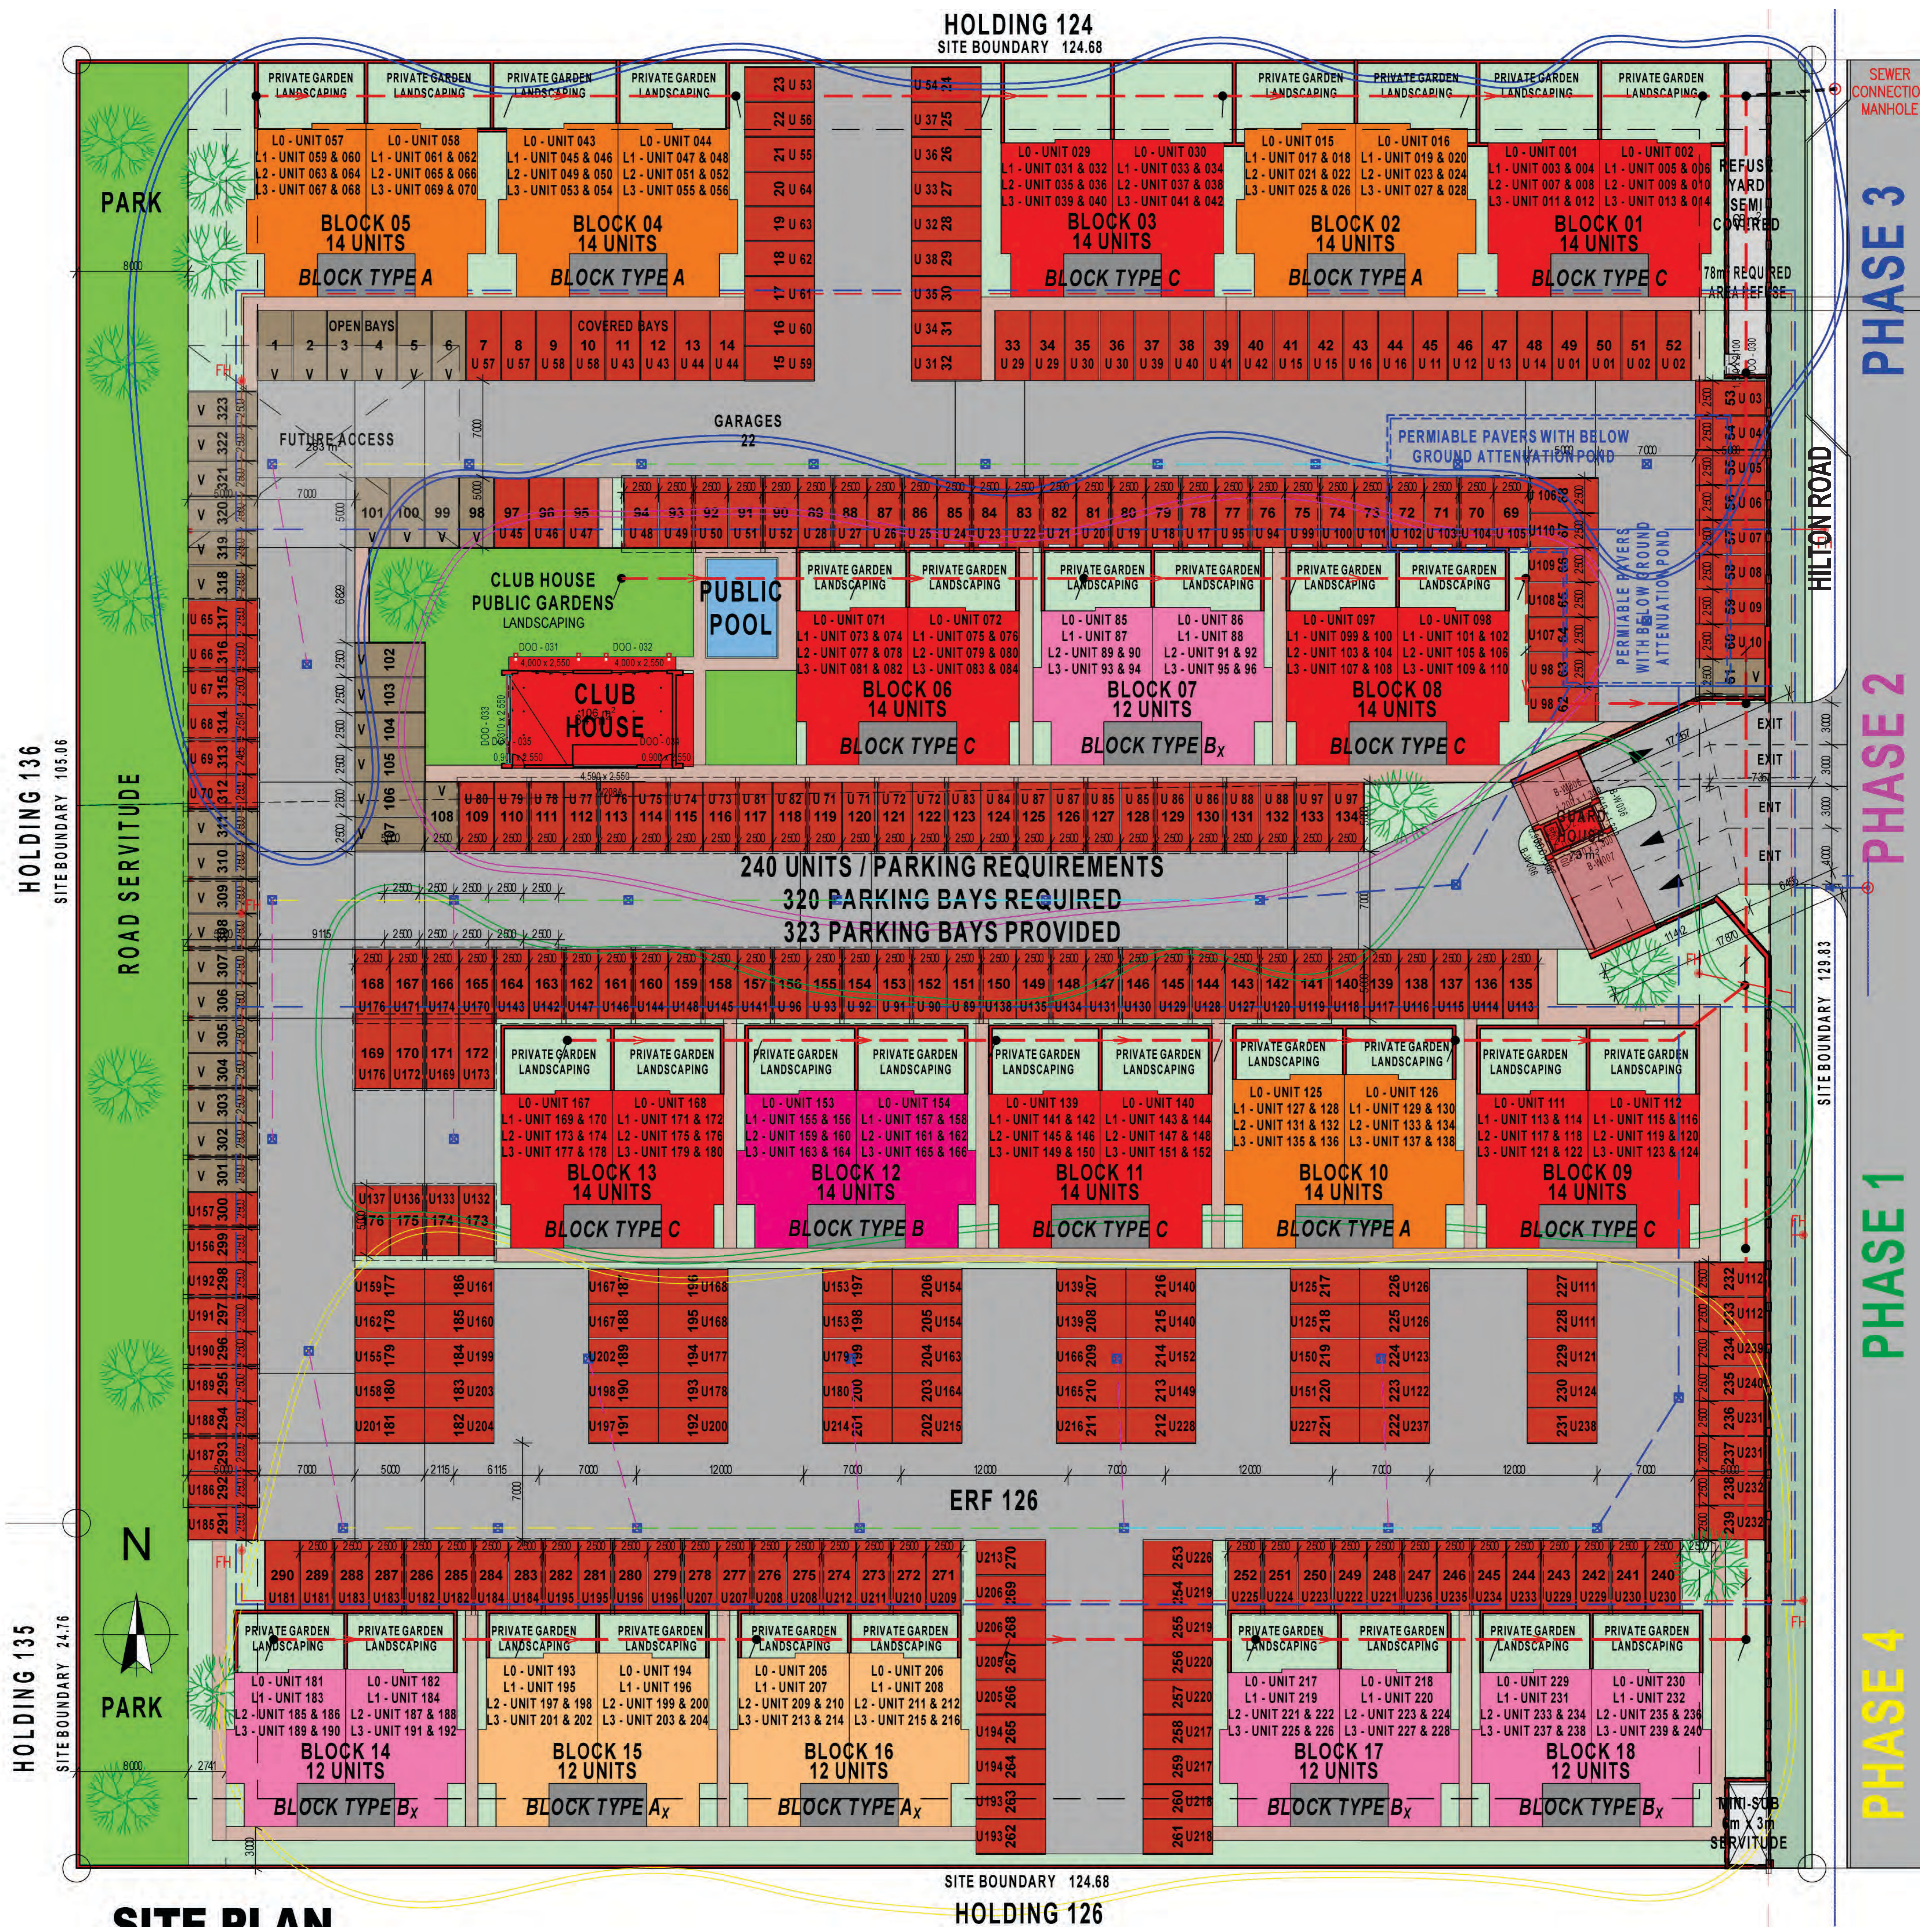

# 125 | ON HILTON

Wellspring Properties  
 a smart move