




1 0-Ground Floor 1 : 100
2 01-First Floor 1 : 100
3 02-Second Floor 1 : 100
4 Roofplan 1 : 100

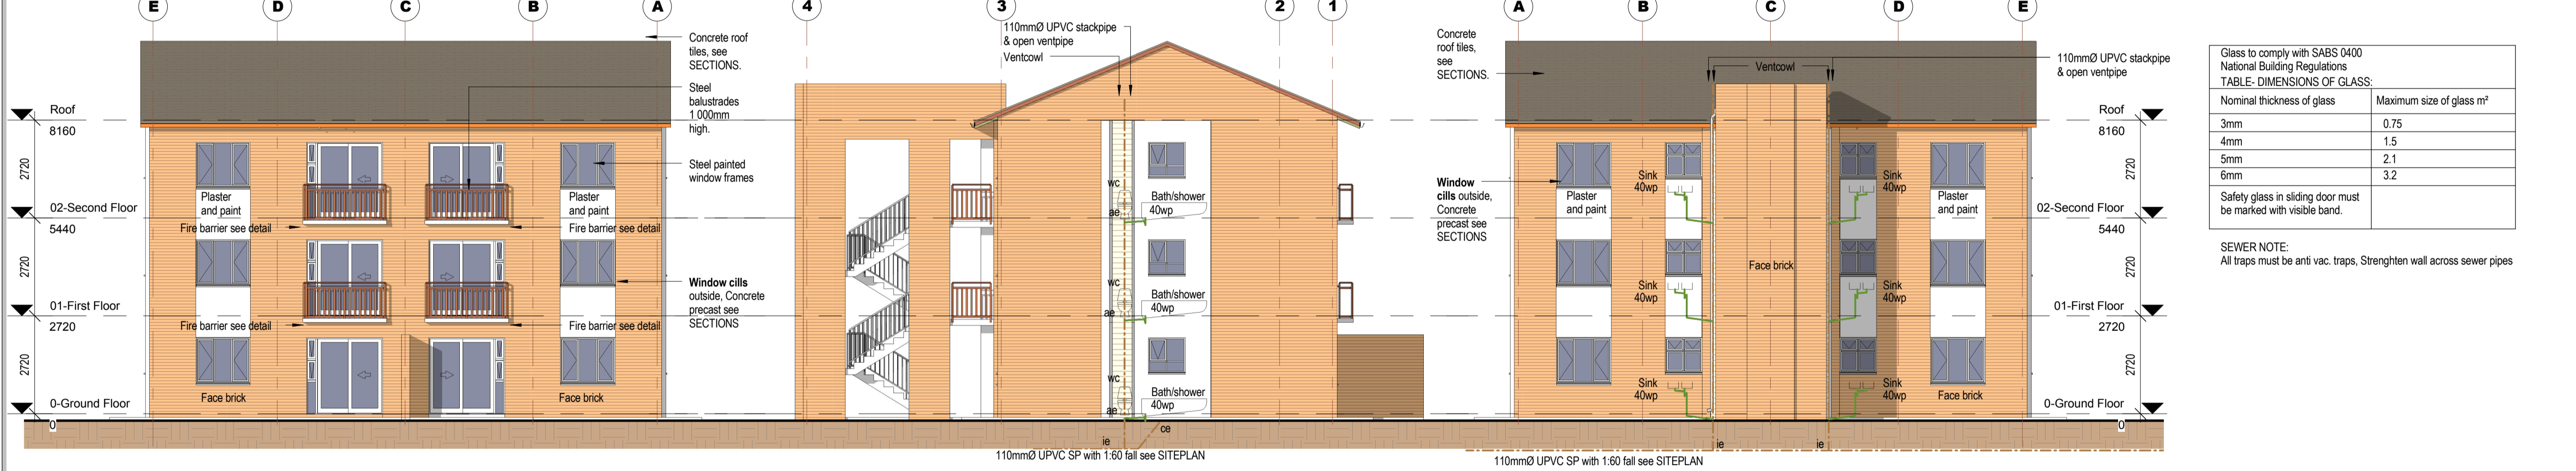

5 North elevation 1 : 100
6 East Elevation 1 : 100
7 South elevation 1 : 100

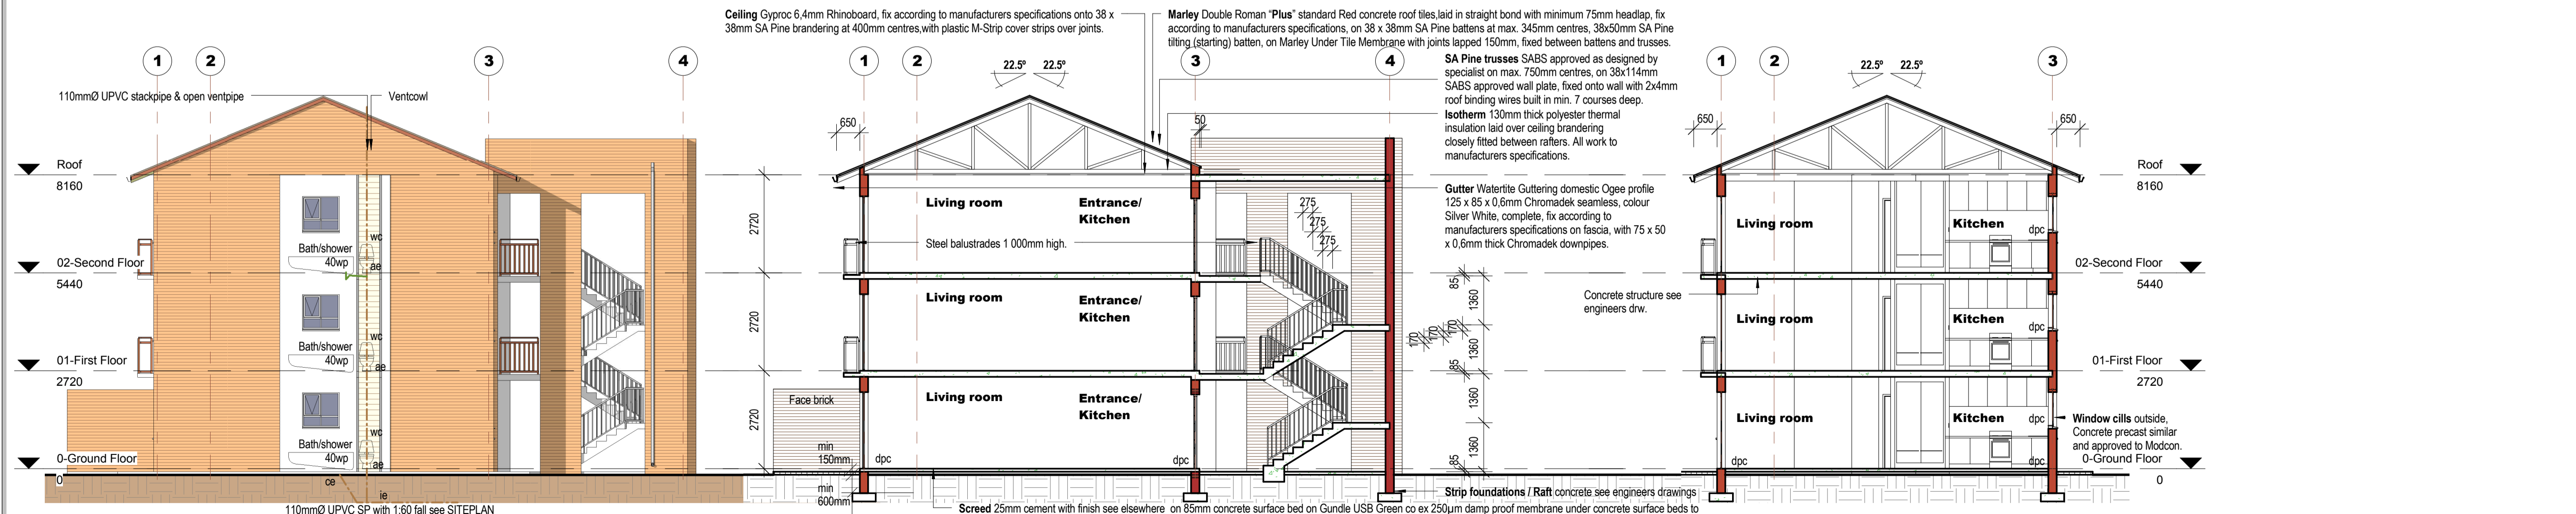

8 West elevation 1 : 100
A Section AA 1 : 100
B Section BB 1 : 100

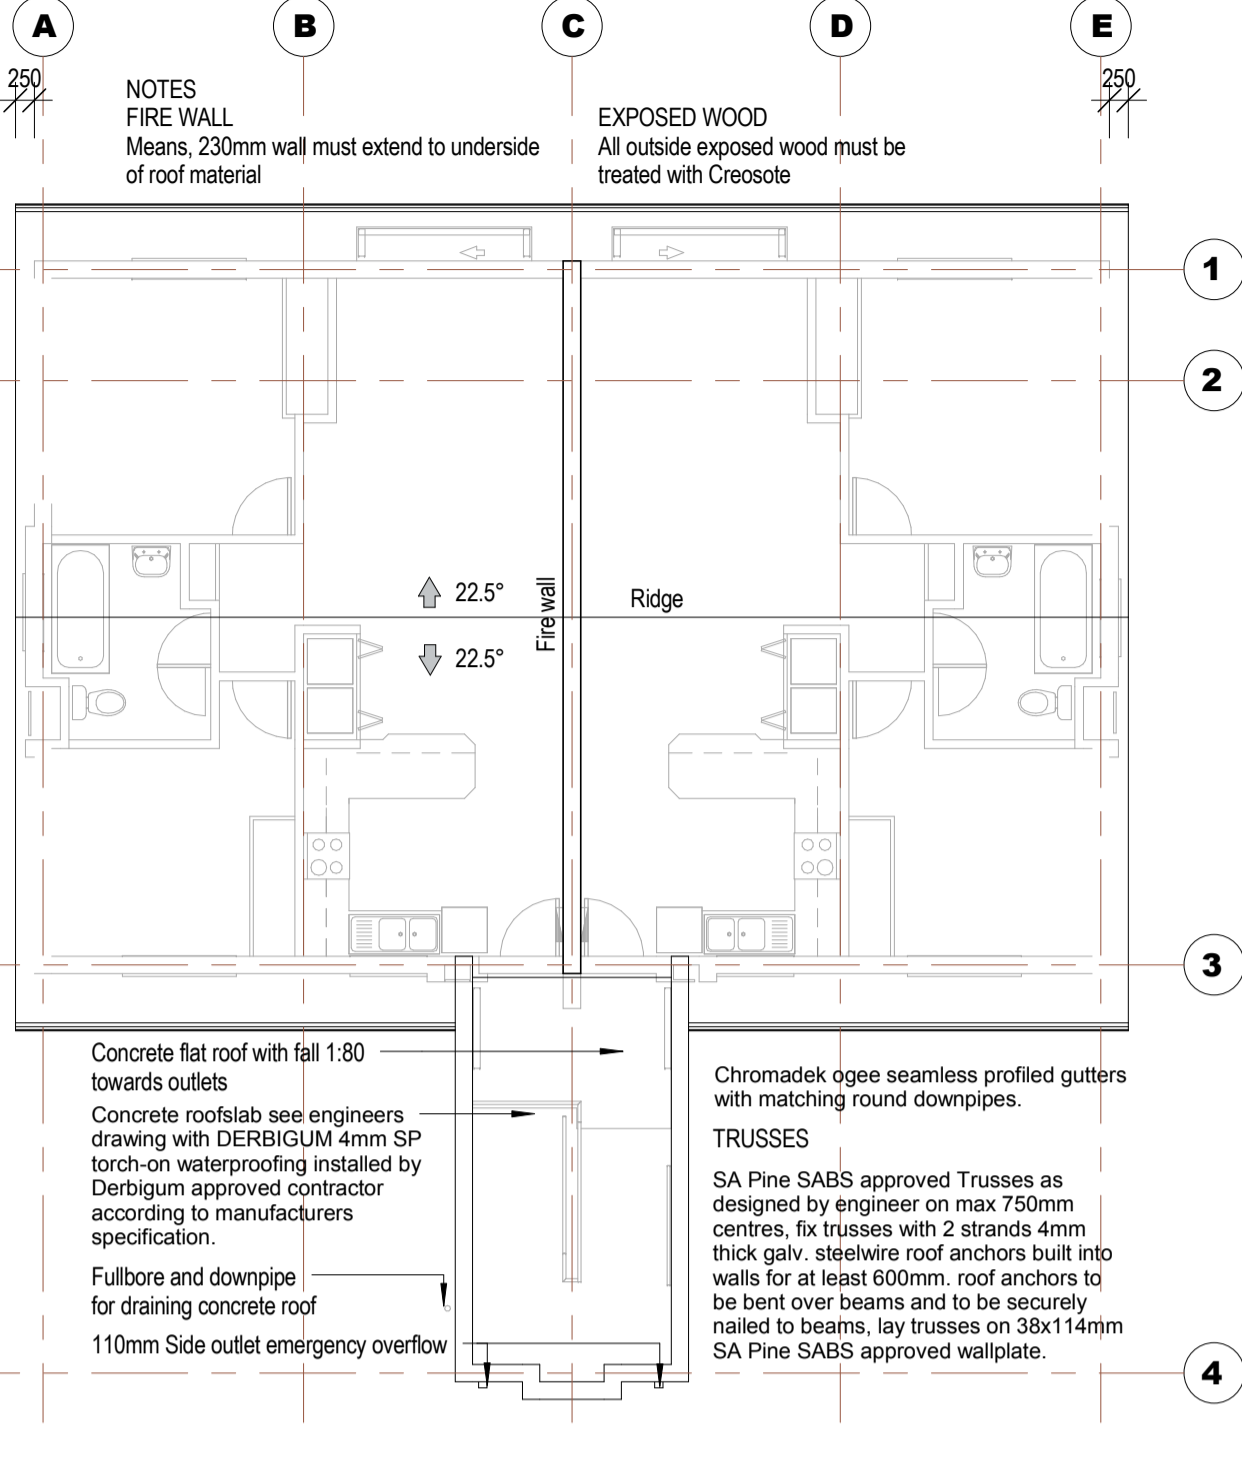

Glass to comply with SABS 0400 National Building Regulations
TABLE - DIMENSIONS OF GLASS

Nominal thickness of glass	Maximum size of glass m ²
3mm	0.75
4mm	1.5
5mm	2.1
6mm	3.2

Safety glass in sliding door must be marked with visible band.

SEWER NOTE:
 All traps must be anti vac. traps. Strengthen wall across sewer pipes

Revision		
No.	Description	Date

Notes
 Geysers to comply with SABS 0254
 Chimneys to comply with Part V of NBR
 Glazing to comply with NBR 0137 according to the SANS 10137
 All traps to be anti-vac

Drawing index
 001 SITE PLAN SK SKETCH PLAN
 100 PLANS WD WORKING DRAWING
 200 ELEVATIONS SDP SITE DEVELOPMENT
 300 SECTIONS CP COUNCIL PLAN
 400 WINDOW SCHEDULES
 500 DOOR SCHEDULES
 600 DRAINAGE
 700 CONSTRUCTION DETAILS
 800 OFFICE LAYOUTS / TENANT INSTALLATIONS
 900 OTHER SCHEDULES

atrium
 ARCHITECTS ~ ARGITEKTE
 CC BK

Ashlea Gardens Office Park
 Building 3, 1st Floor,
 180 Garstfontein Avenue
 Menlo Park 0102
 PO Box 35862
 Tel: (012) 460-1776/7
 Fax: (012) 460-4059
 E-Mail: admin@atrium.co.za
 JH NEETHLING Pr Arch (Reg no. 2977)
 WJ DE KLERK Pr Arch (Reg no. 3638)

Client UNIQON WONINGS

Project
 Revised drawings--- New Residential Development on erf 118 Anlin West x23 Pretoria UNIT TYPE C

Plans, Elevations, Sections

Date	2013-12-02
Drawn by	Le Sueur
Checked by	H Neethling
Scale	1 : 100
Project number	2007-372
Type	C 100
Sheet no. Rev. no.	