
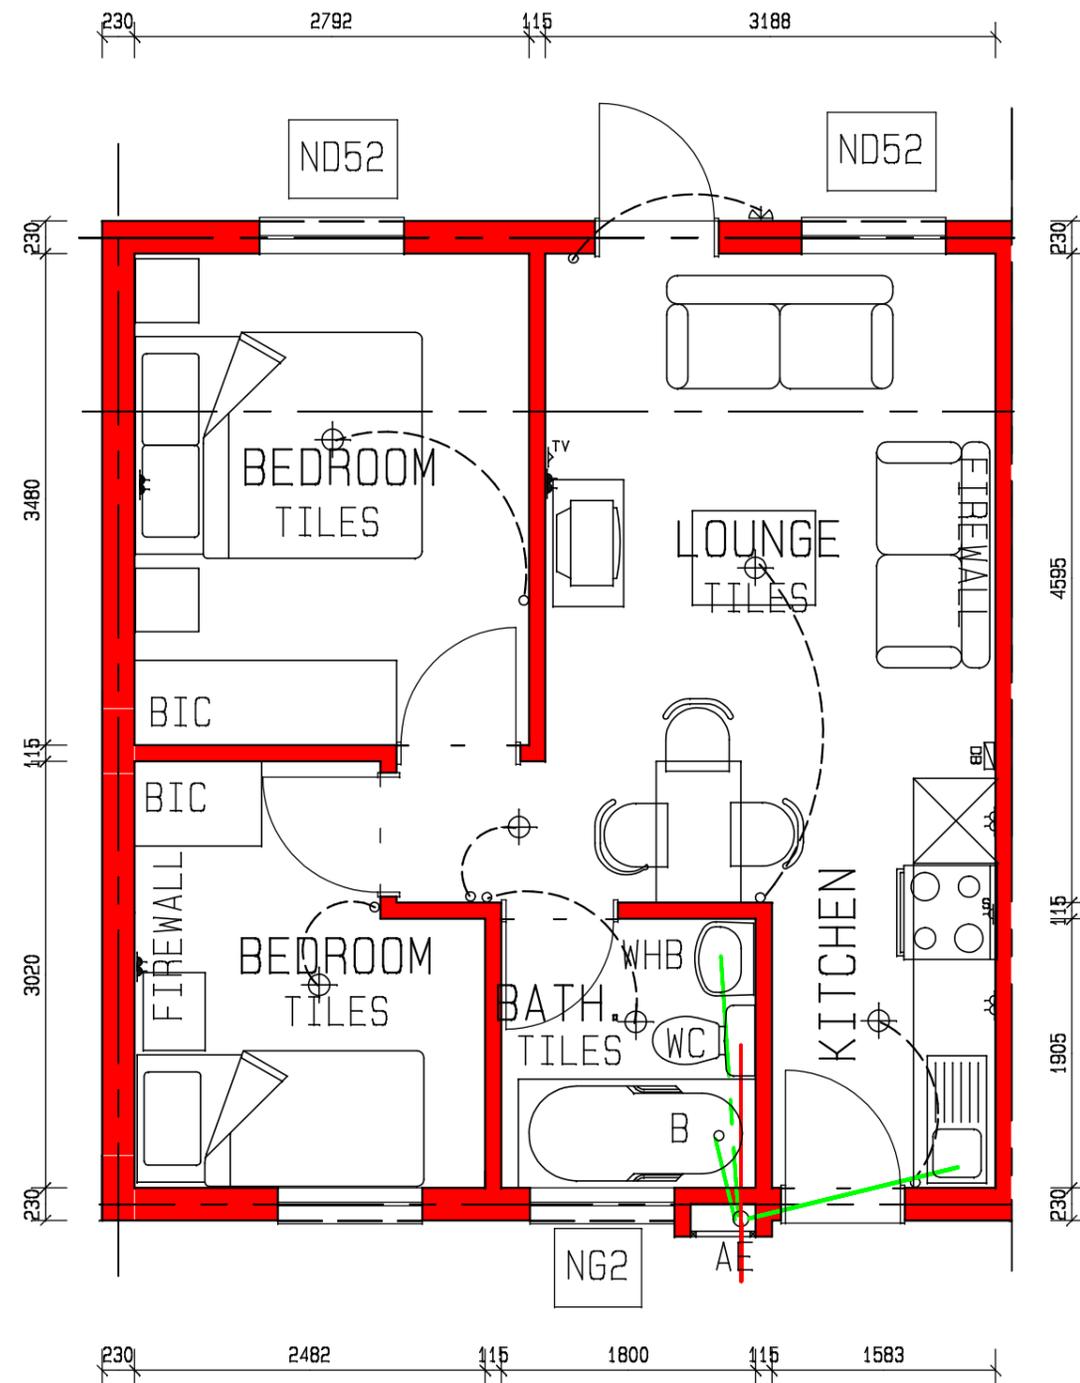


TYPICAL DOUBLE STOREY
WALL SECTION
1:40

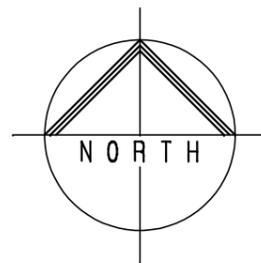


TYPICAL UNIT B
ELECTRICAL LAYOUT
AREA 45 SQM
SCALE 1:50

	WALL LIGHT 18W FLUORESCENT
	CEILING LIGHT 14W FLUORESCENT
	15A LIGHT SWITCH 1200 AFFL
	DOUBLE POWER SOCKET 1200 AFFL
	STOVE POINT
	TV POINT
	DOUBLE POWER SOCKET 350 AFFL
	DB BOARD

Suite F73
Parkview Mall
Garsfontein Road
Pretoria
RSA

Tel :012 998 0305
Cel: 071 325 8572
Fax: 086 672 6566
e-mail: woa@polka.co.za

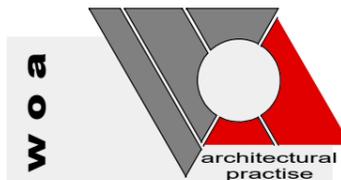

PROJECT TITLE PROJECTITEL

PROPOSED NEW DEVELOPMENT
ERF: 3209 MAHUBE VALLEY X 3
FOR QUALIPLAN.

DESCRIPTION BESKRYWING

SERVICES PLAN

PROJECT No. PROJEK Nr.	CAD STORE No. CAD STOODR Nr.	SCALE SKAAL AS SHOWN
DOCUMENTATION DOKUMENTASIE	CHECKED NAGESIEN	DRAWING No. TEKENING Nr. B
DATE ISSUED DATUM UITGEREIK	DRAWINGS IN SET TEKENINGE IN STEL	