

3 bedroom


Free standing, terrace and townhouses



ENGOME SQUARE

HOME OF INGOMA


3 bedroom
Option 1

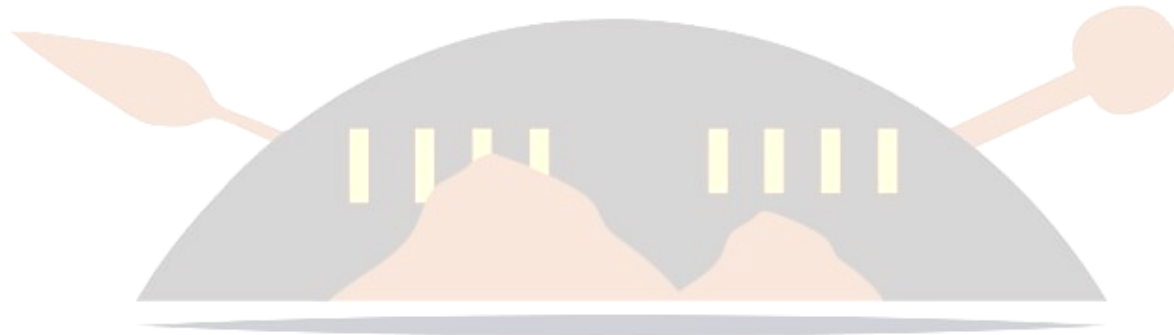


ENGOME **S**QUARE

HOME OF INGOMA


3 bedroom

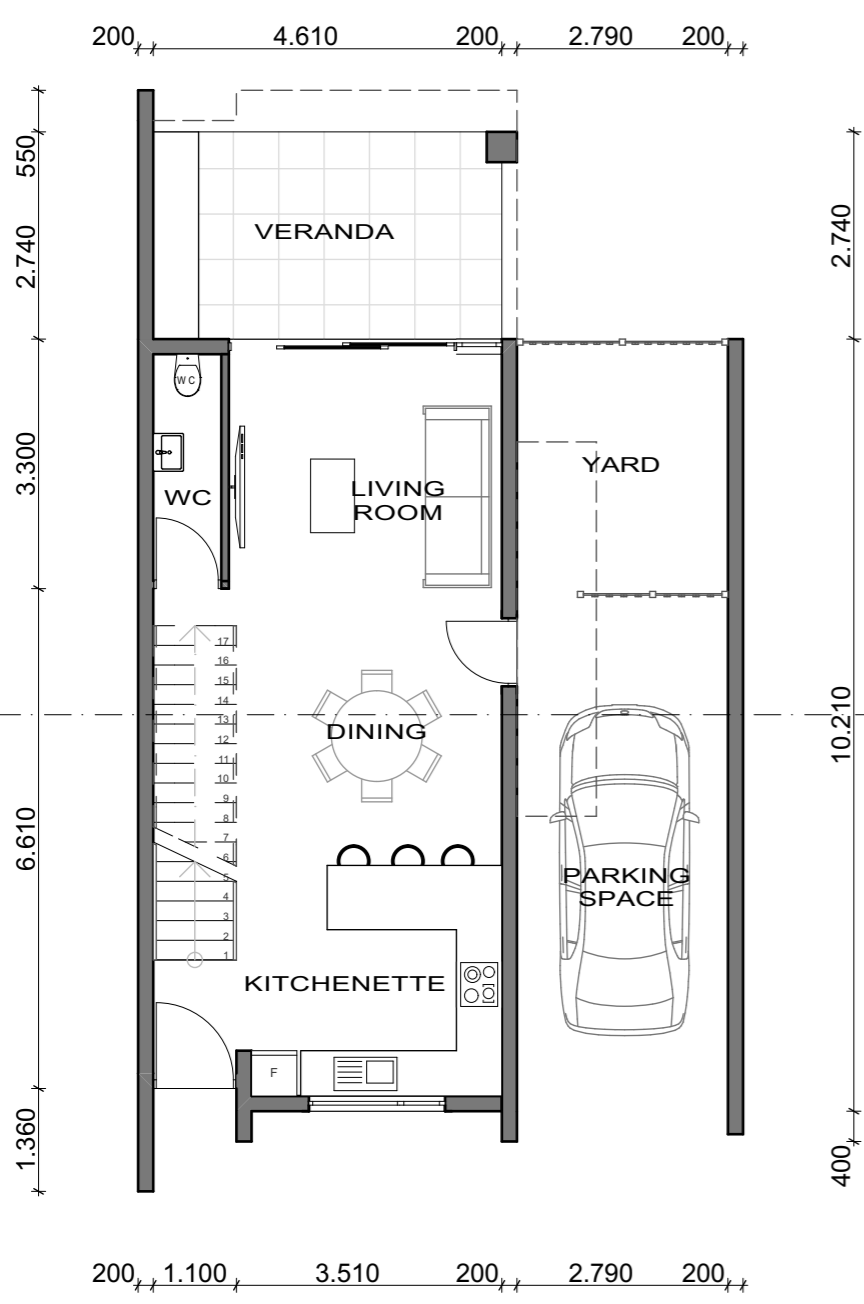

GROUND FLOOR PLAN
Scale 1:100

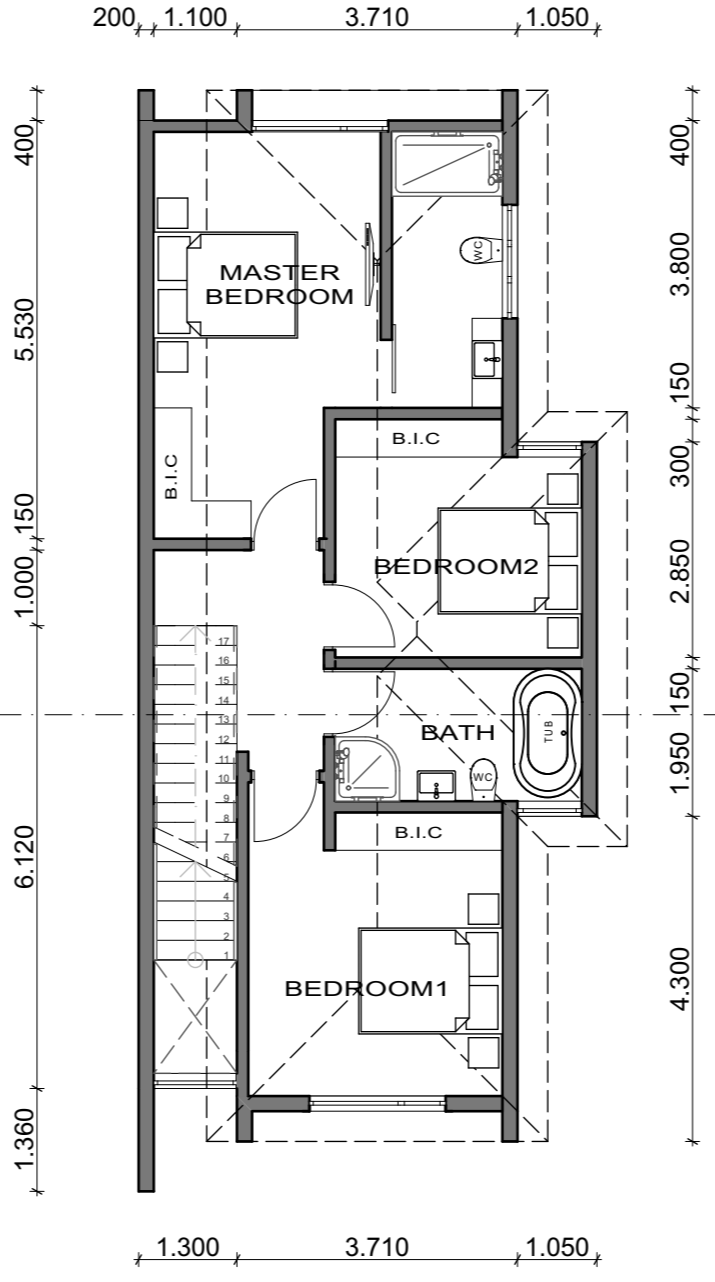


FIRST FLOOR PLAN
Scale 1:100

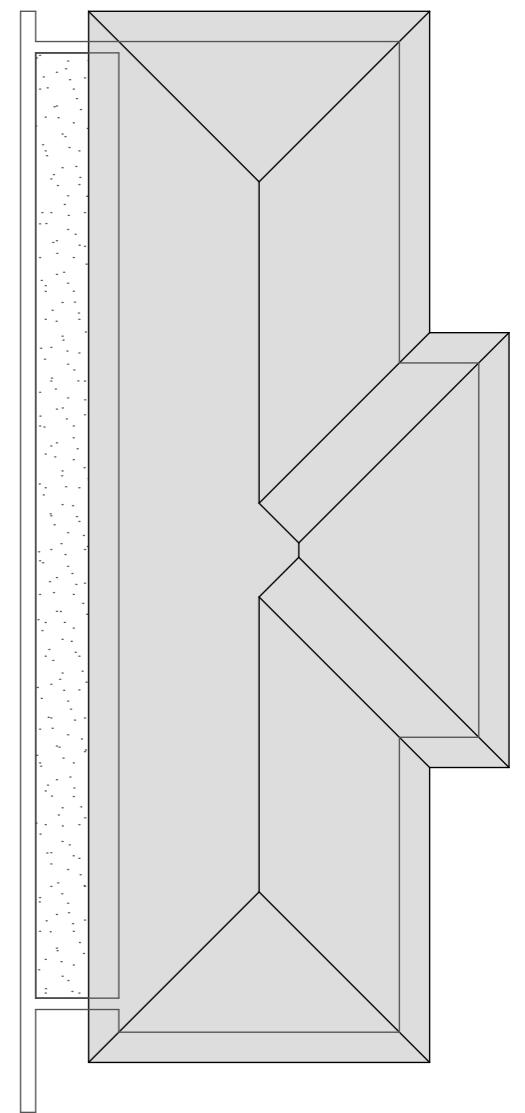


ROOF PLAN
Scale 1:100

GROUND FLOOR AREA	50.76m ²
FIRST FLOOR AREA	70.44m ²
VERANDA	12.63m ²
YARD & CARPORT	29.33m ²

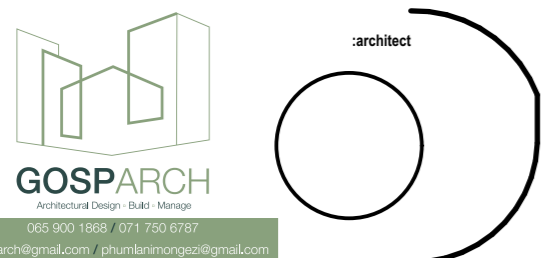

ENGOME DEVELOPMENT


TOWNHOUSES

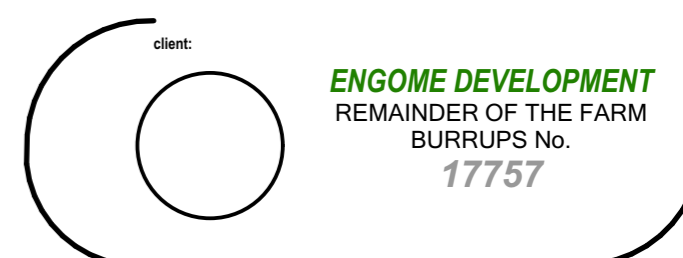

3 bedroom



FRONT ELEVATION
Scale 1:100

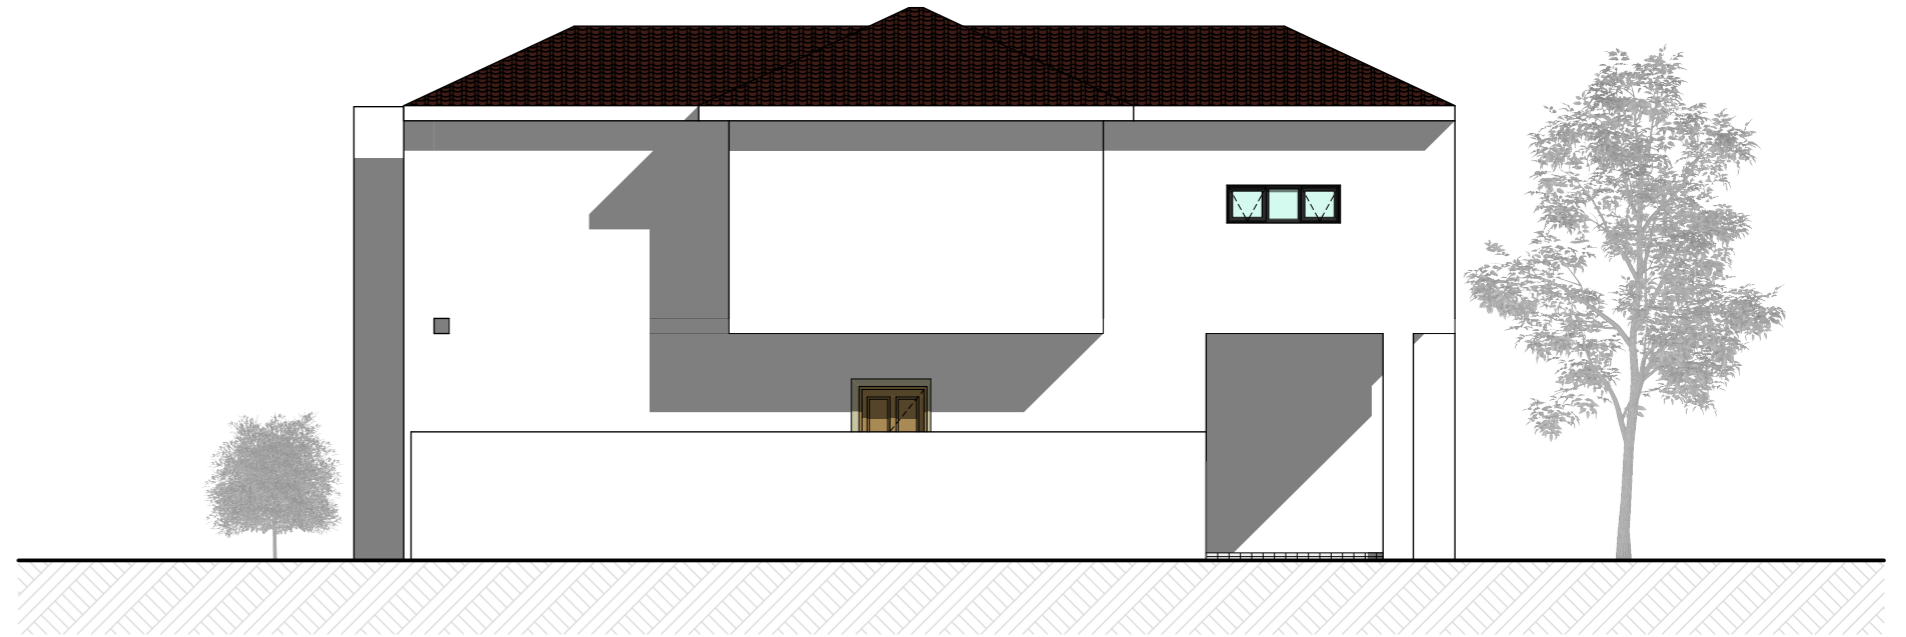

SIDE ELEVATION
Scale 1:100



BACK ELEVATION
Scale 1:100




SIDE ELEVATION
Scale 1:100

GROUND FLOOR AREA	50.76m ²
FIRST FLOOR AREA	70.44m ²
VERANDA	12.63m ²
YARD & CARPORT	29.33m ²




:architect

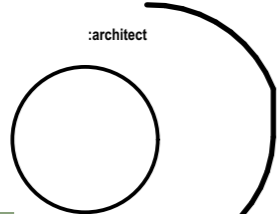

ENGOME DEVELOPMENT

TOWNHOUSES

client:

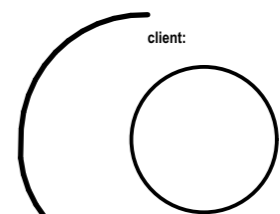

ENGOME DEVELOPMENT
REMAINDER OF THE FARM
BURRUPS No.
17757

GOSPARCH
Architectural Design - Build - Manage
065 900 1868 / 071 750 6787
gosparch@gmail.com / phumanmongezi@gmail.com


3 bedroom
Option 2




ENGOME SQUARE

HOME OF INGOMA


3 bedroom

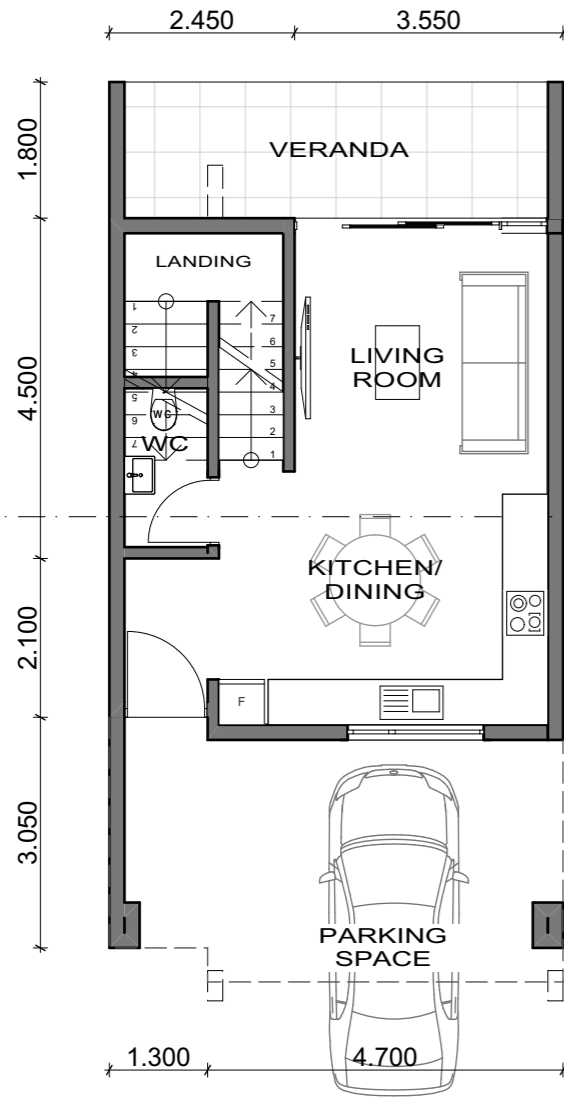

GROUND FLOOR PLAN
Scale 1:100

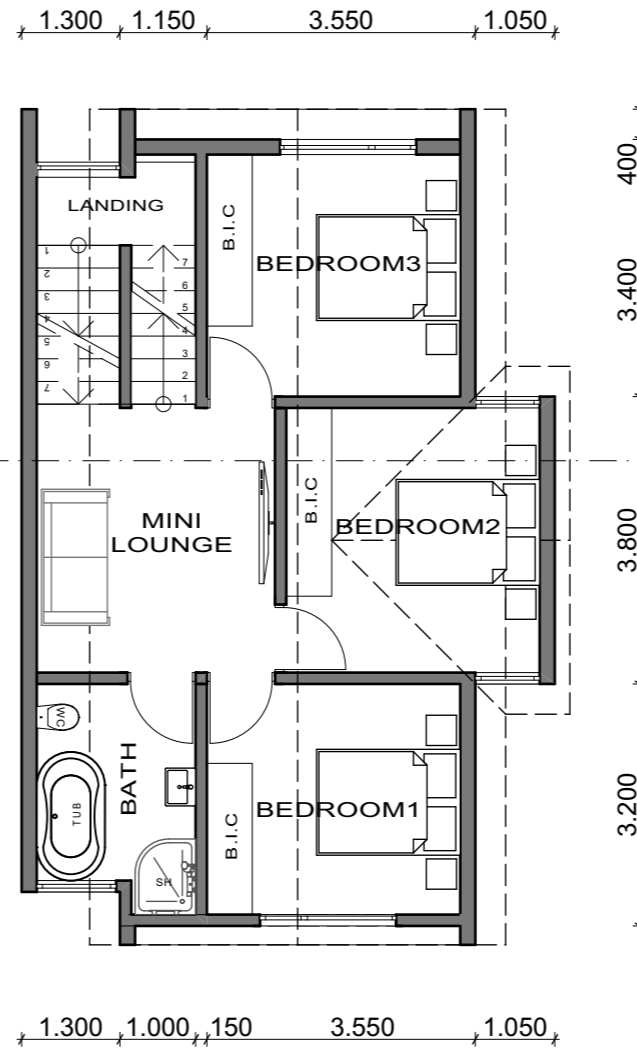


FIRST FLOOR PLAN
Scale 1:100

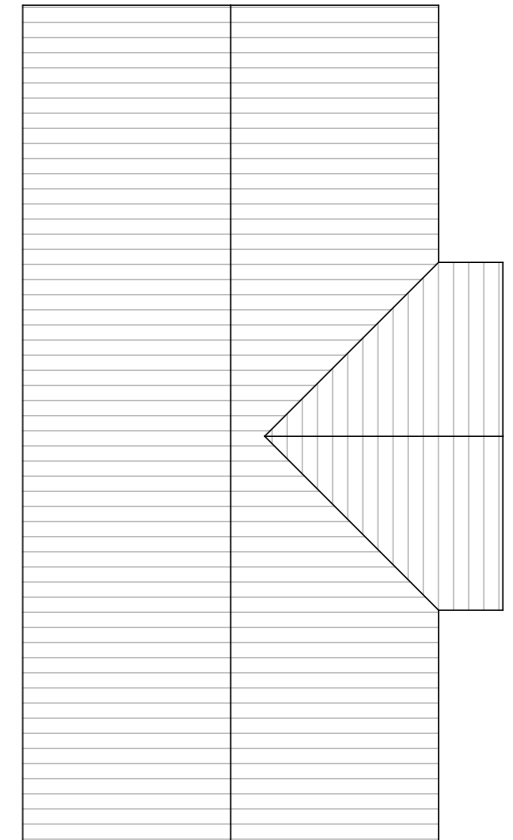


ROOF PLAN
Scale 1:100

GROUND FLOOR AREA	41m ²
FIRST FLOOR AREA	65.41m ²
VERANDA	10m ²
CARPORT	

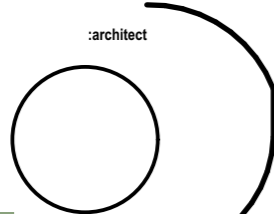

ENGOME DEVELOPMENT

TOWNHOUSES

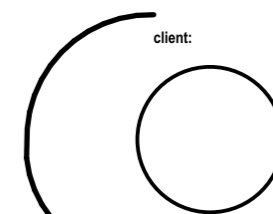


client:
ENGOME DEVELOPMENT
REMAINDER OF THE FARM
BURRUPS No.
17757

3 bedroom




FRONT ELEVATION
Scale 1:100

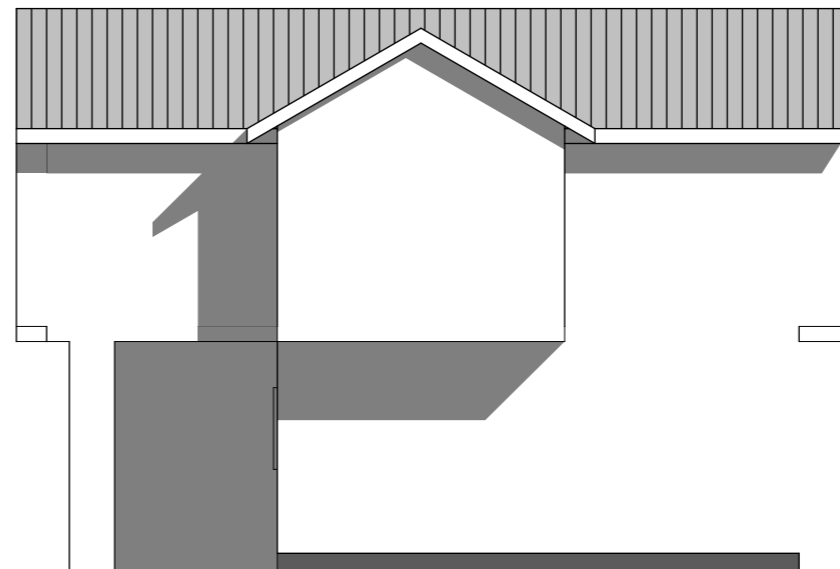

SIDE ELEVATION
Scale 1:100



BACK ELEVATION
Scale 1:100

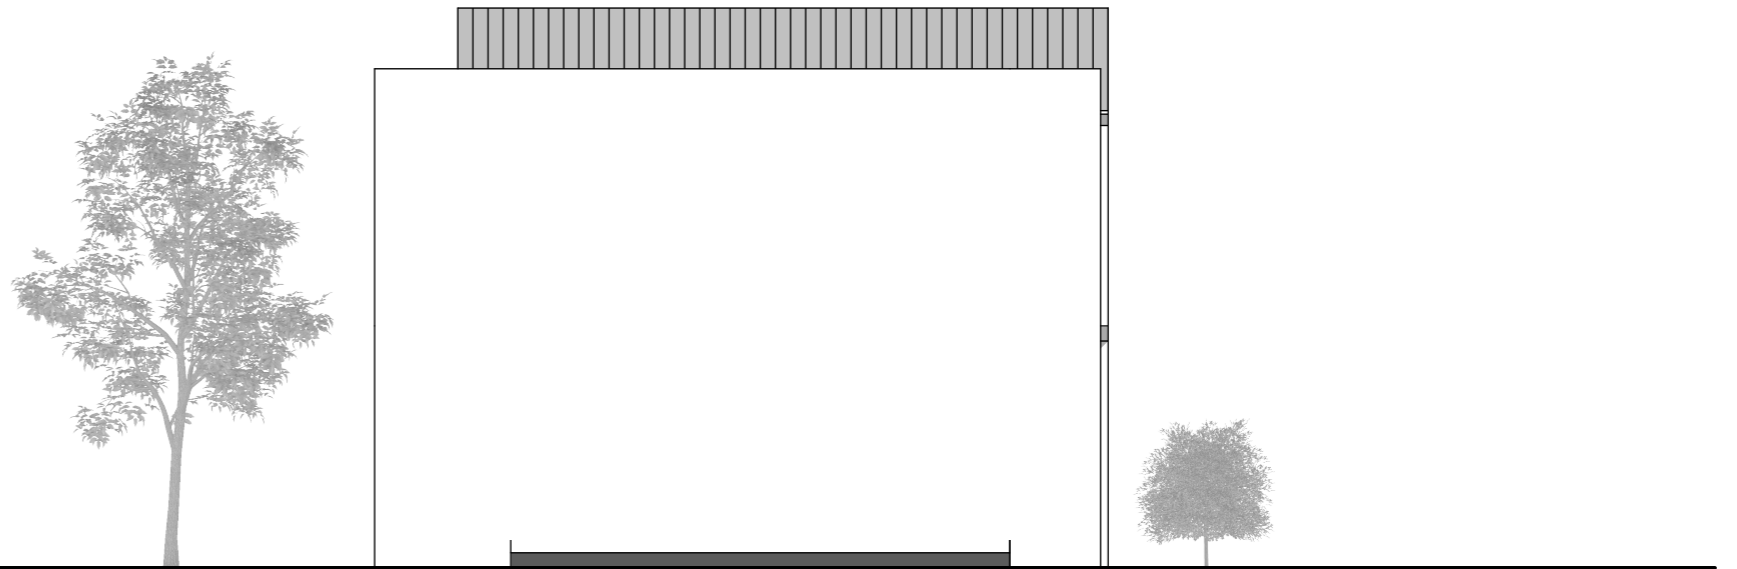

SIDE ELEVATION
Scale 1:100


GROUND FLOOR AREA	41m ²
FIRST FLOOR AREA	65.41m ²
VERANDA	10m ²
CARPORT	



GOSPARCH
Architectural Design · Build · Manage

065 900 1868 / 071 750 6787
gosparch@gmail.com / phumlanmongezi@gmail.com


:architect

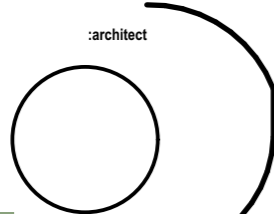

ENGOME DEVELOPMENT

— TOWNHOUSES —

client:

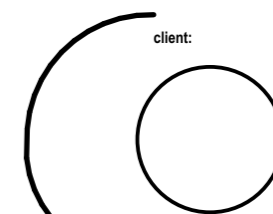

ENGOME DEVELOPMENT
REMAINDER OF THE FARM
BURRUPS No.
17757


3 bedroom
Option 3



ENGOME **S**QUARE

HOME OF INGOMA

3 bedroom

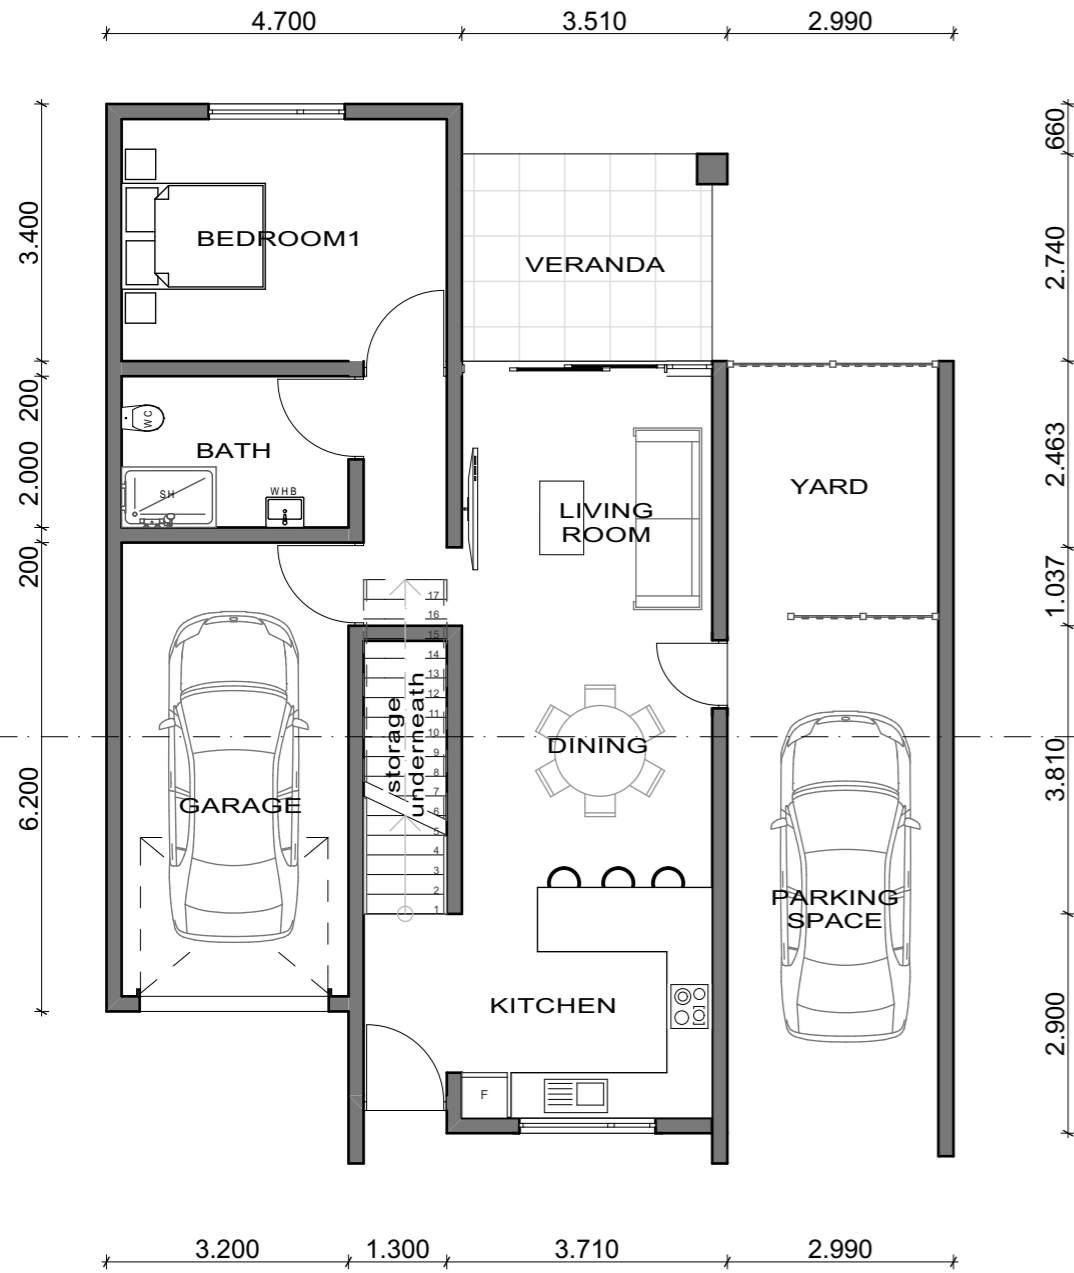

GROUND FLOOR PLAN
Scale 1:100

FIRST FLOOR PLAN
Scale 1:100

ROOF PLAN
Scale 1:100




GROUND FLOOR AREA	94.26m ²
FIRST FLOOR AREA	57m ²
VERANDA	9m ²
CARPORT	



:architect

ENGOME DEVELOPMENT

TOWNHOUSES

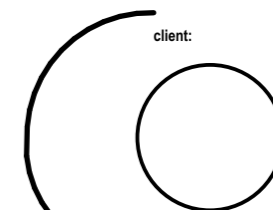


client:

ENGOME DEVELOPMENT
REMAINDER OF THE FARM
BURRUPS No.
17757


3 bedroom




FRONT ELEVATION
Scale 1:100

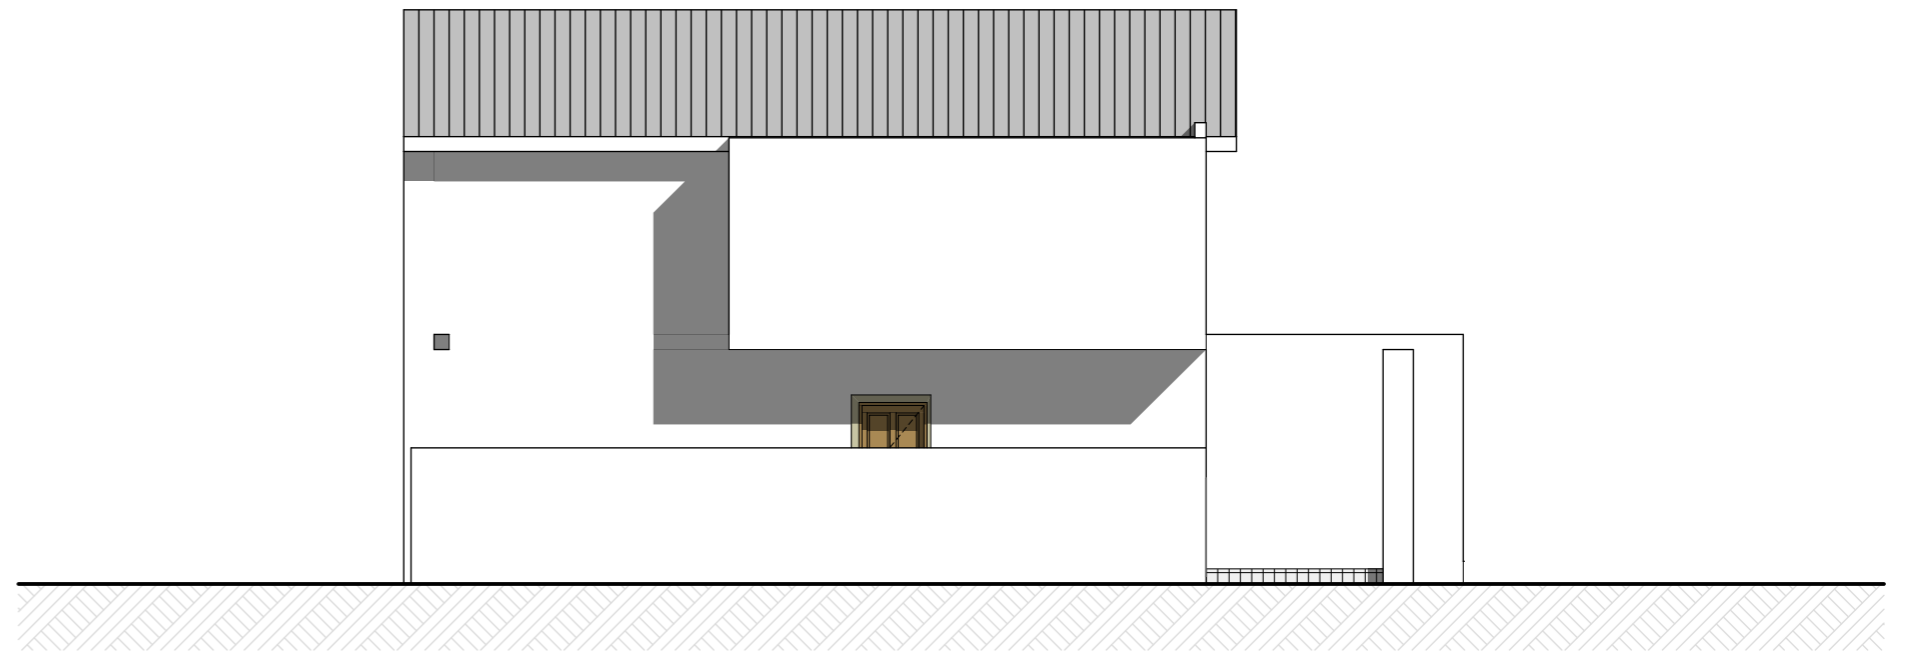

SIDE ELEVATION
Scale 1:100

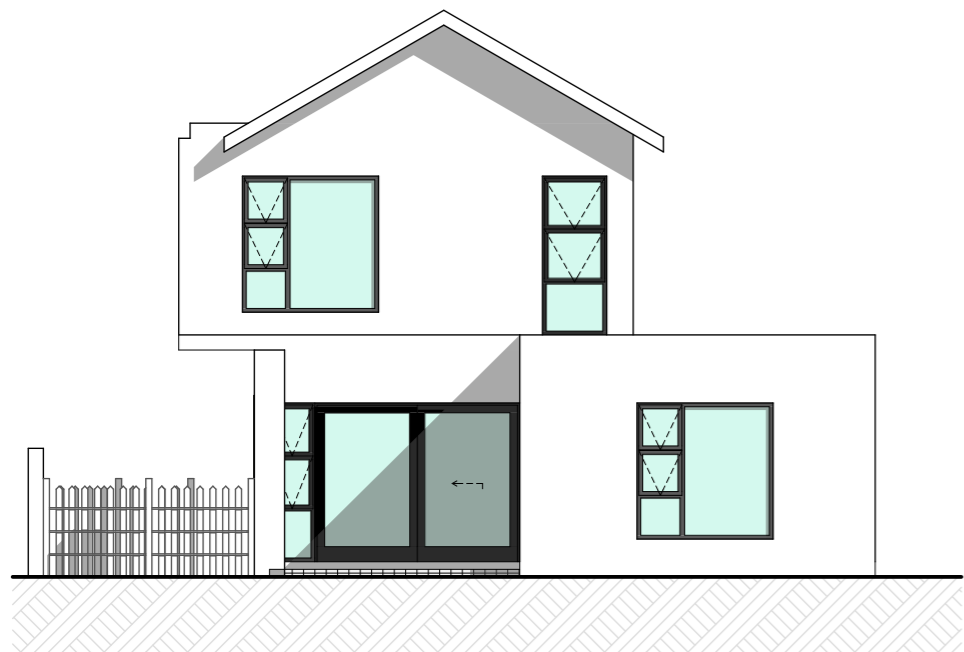


BACK ELEVATION
Scale 1:100

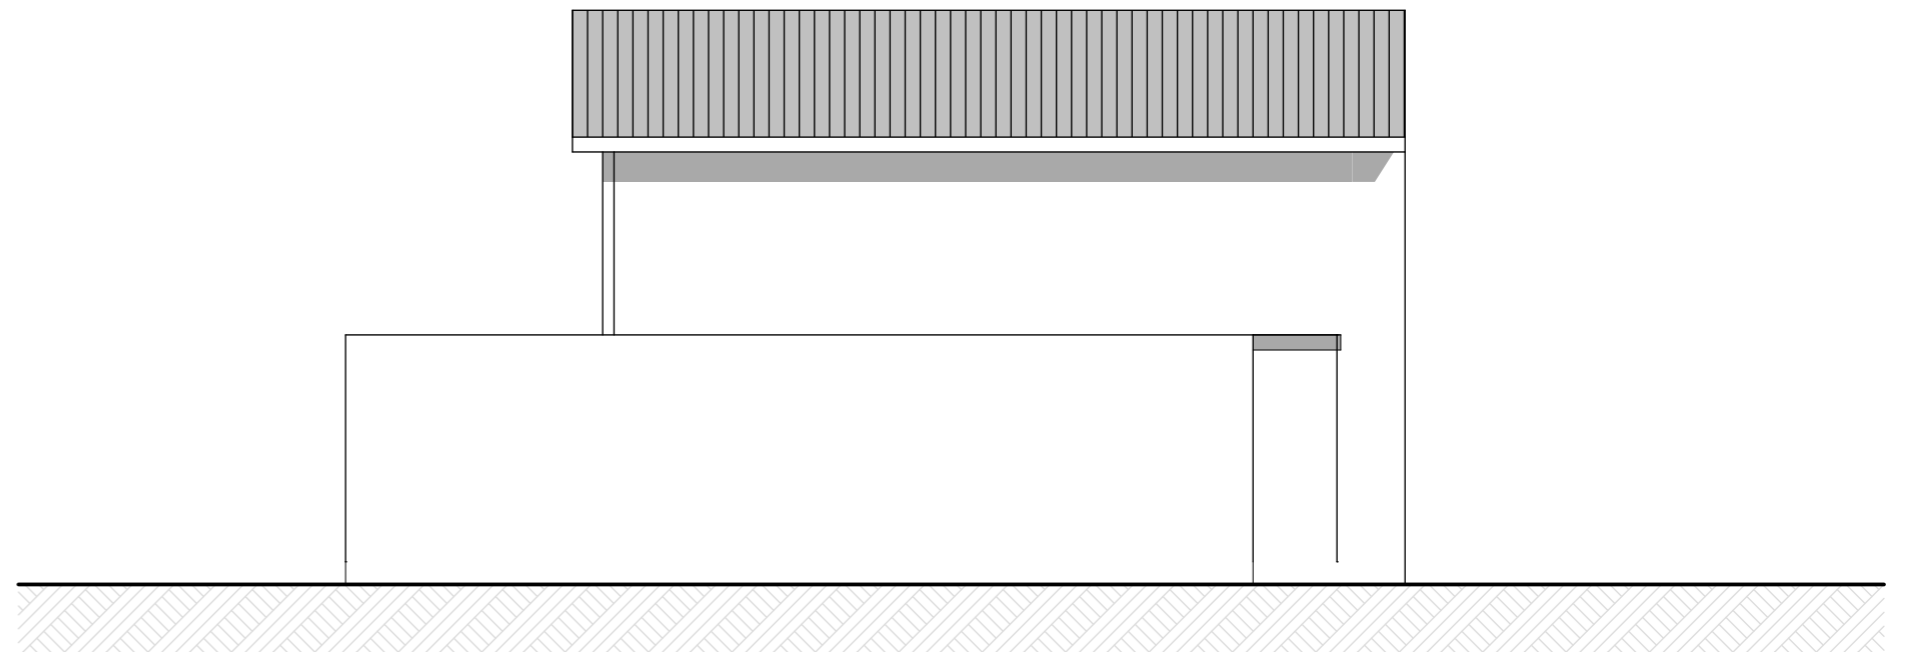


SIDE ELEVATION
Scale 1:100

GROUND FLOOR AREA	94.26m ²
FIRST FLOOR AREA	57m ²
VERANDA	9m ²
CARPORT	

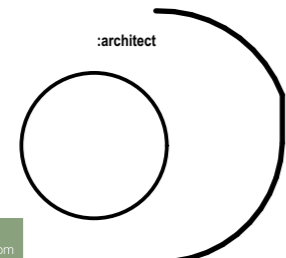

ENGOME DEVELOPMENT

TOWNHOUSES

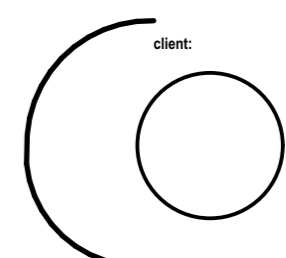

ENGOME DEVELOPMENT
REMAINDER OF THE FARM
BURRUPS No.
17757

065 900 1868 / 071 750 6787
gosparch@gmail.com / phumanmongezi@gmail.com


3 bedroom
Option 4




ENGOME **S**QUARE

HOME OF INGOMA


3 bedroom

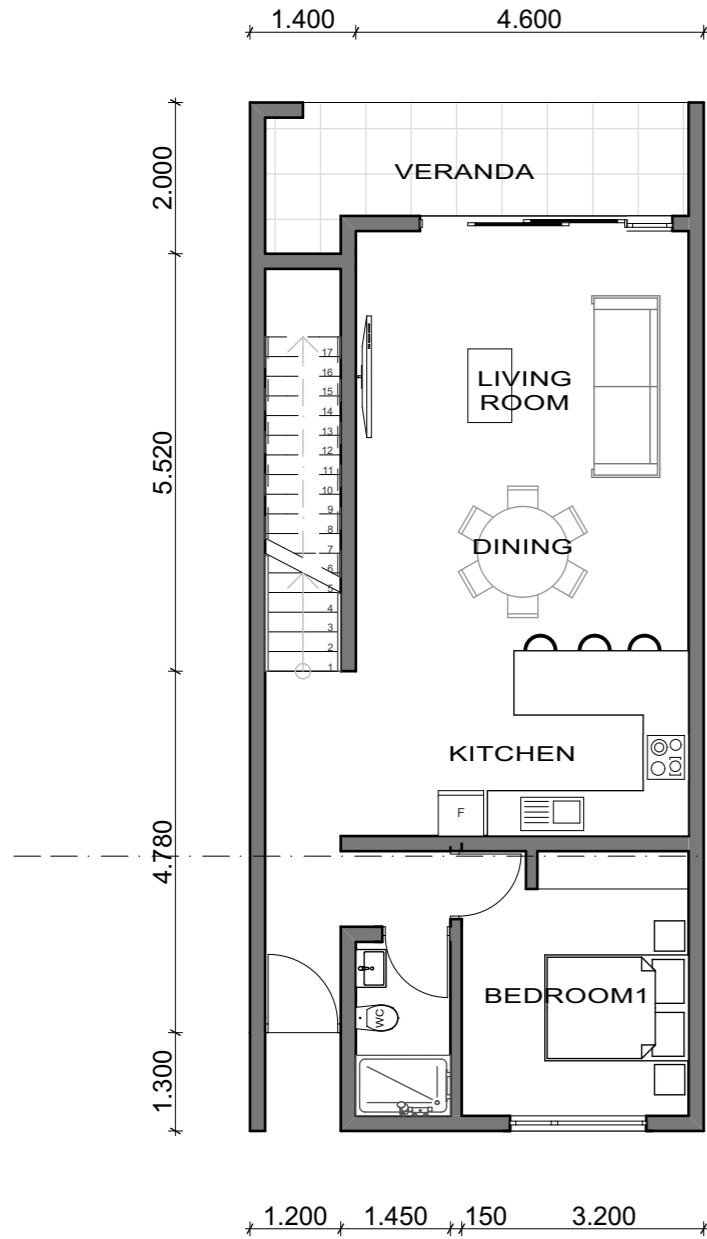

GROUND FLOOR PLAN
Scale 1:100

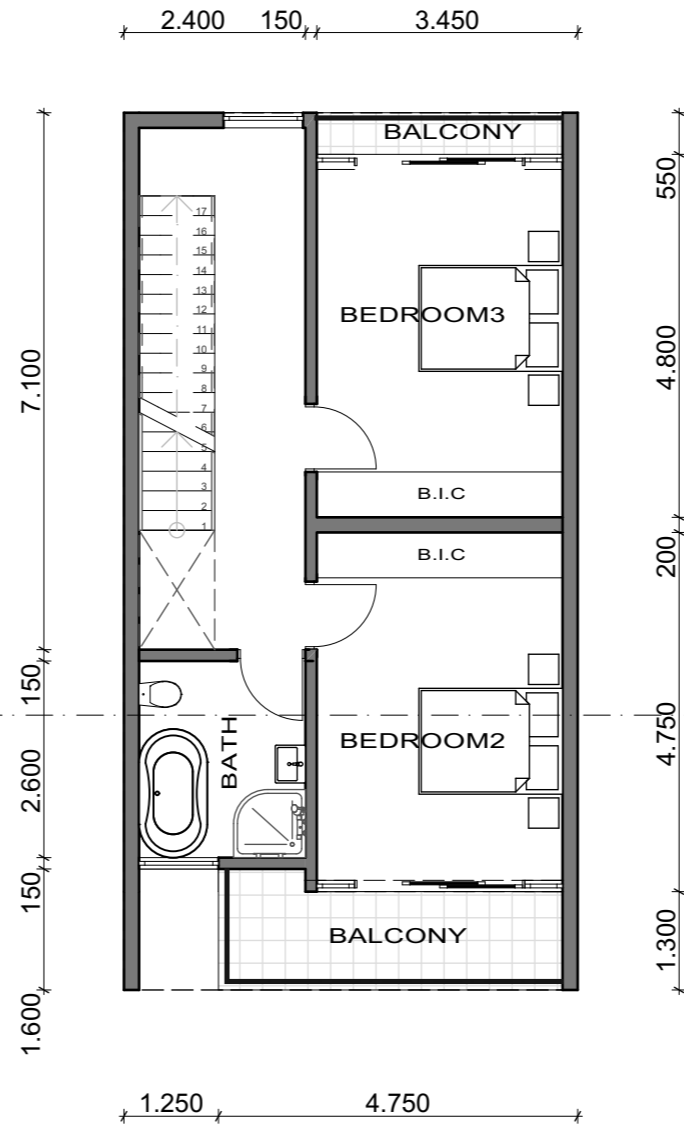

FIRST FLOOR PLAN
Scale 1:100

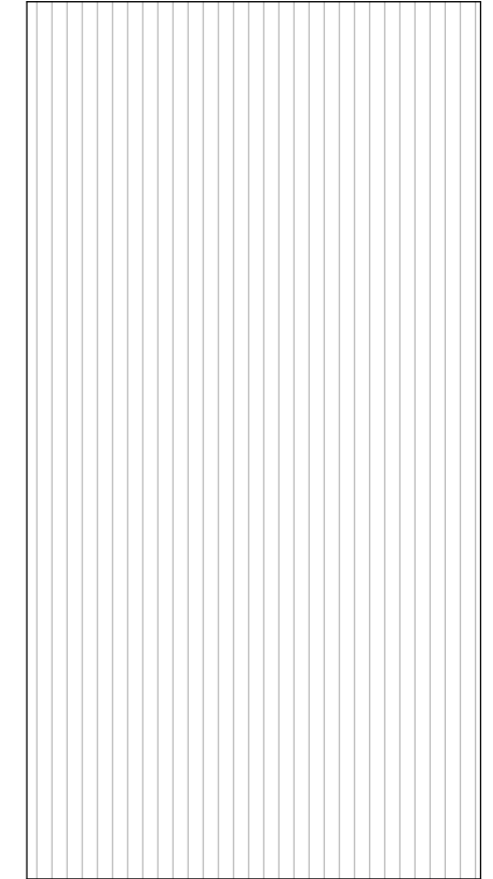


ROOF PLAN
Scale 1:100

GROUND FLOOR AREA	70m ²
FIRST FLOOR AREA	59m ²
VERANDA & BALCONIES	17m ²
PARKING BAY	




:architect

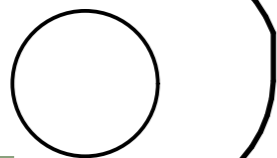

ENGOME DEVELOPMENT TERRACE

client:

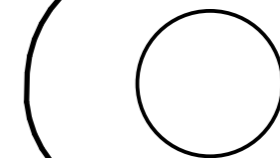


ENGOME DEVELOPMENT
REMAINDER OF THE FARM
BURRUPS No.
17757

3 bedroom




FRONT ELEVATION
Scale 1:100

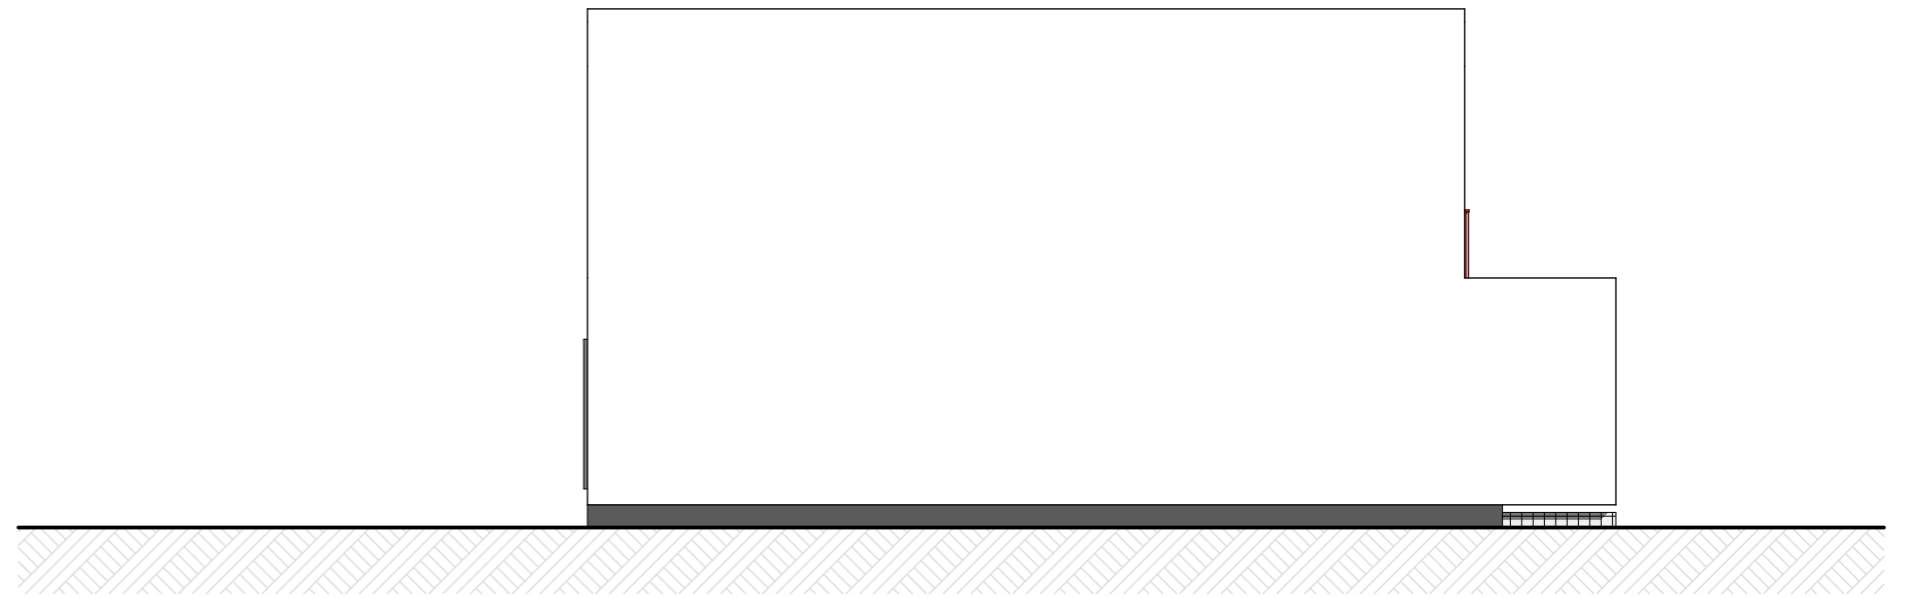

SIDE ELEVATION
Scale 1:100



BACK ELEVATION
Scale 1:100

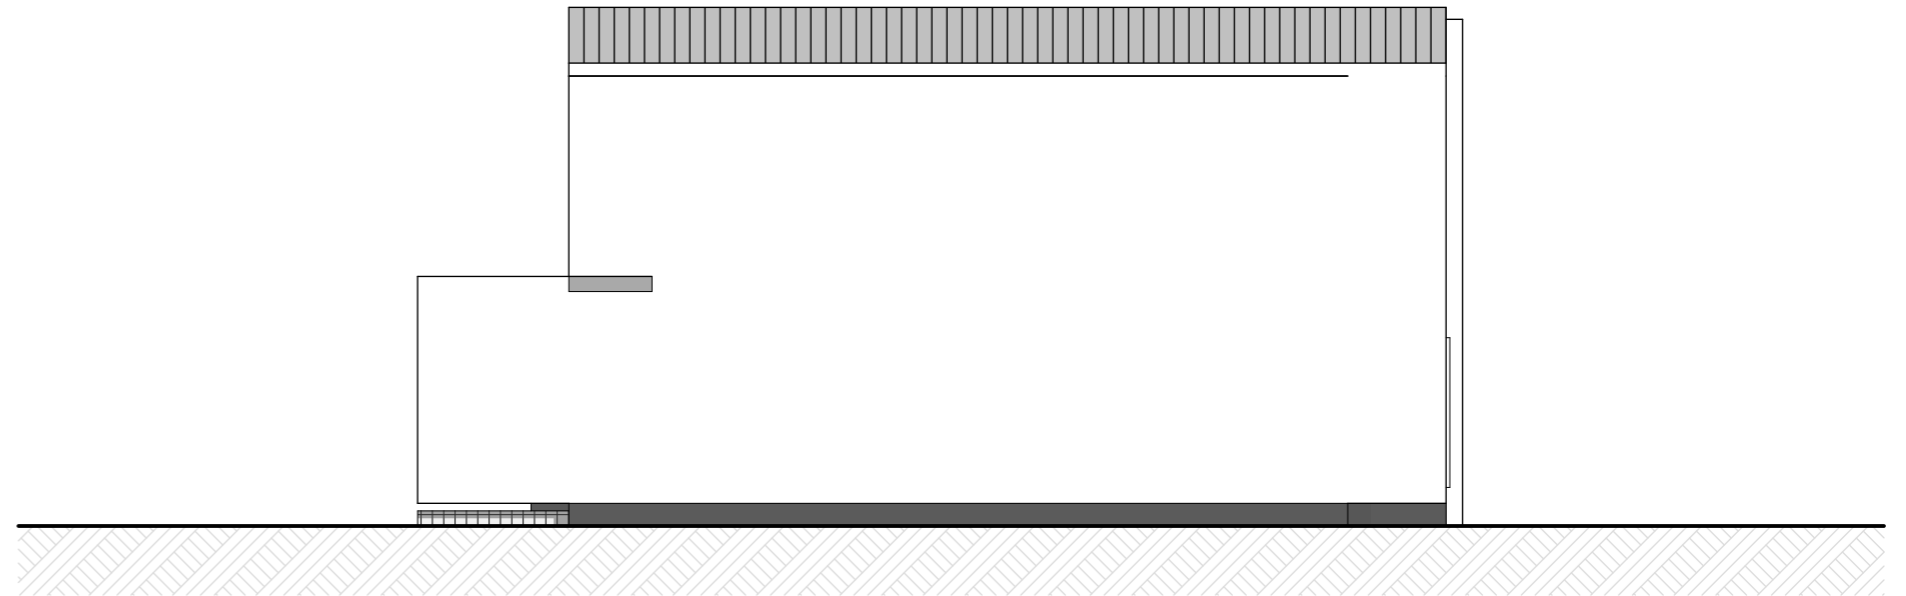


SIDE ELEVATION
Scale 1:100

GROUND FLOOR AREA	70m ²
FIRST FLOOR AREA	59m ²
VERANDA & BALCONIES	17m ²
PARKING BAY	




:architect

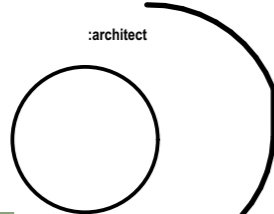

ENGOME DEVELOPMENT

TERRACE

client:

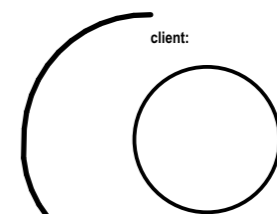

ENGOME DEVELOPMENT
REMAINDER OF THE FARM
BURRUPS No.
17757



3 bedroom
Option 5



ENGOME **S**QUARE

HOME OF INGOMA

3 bedroom

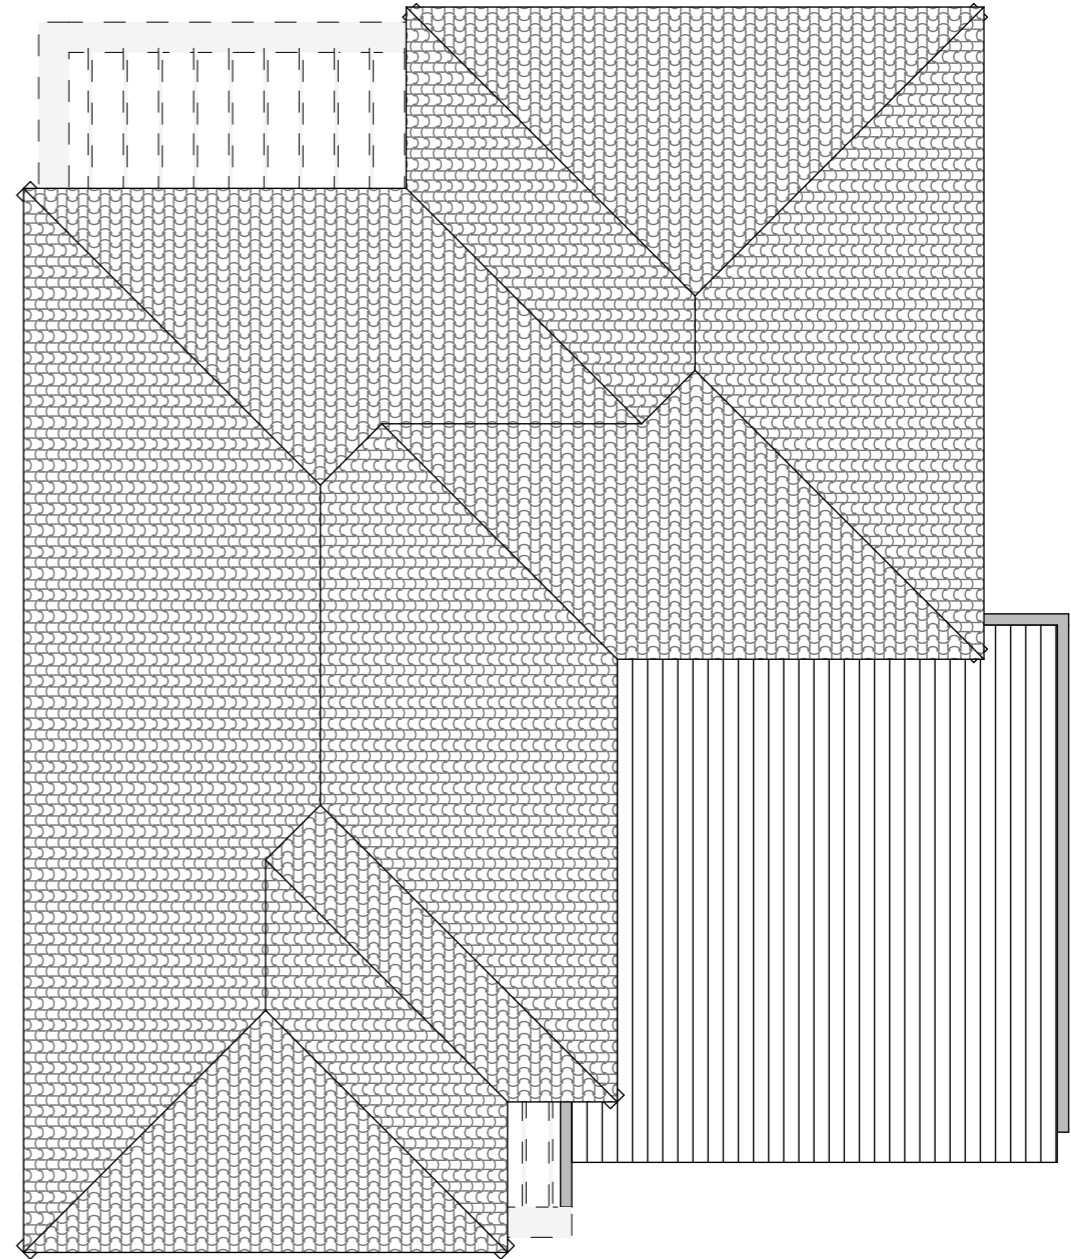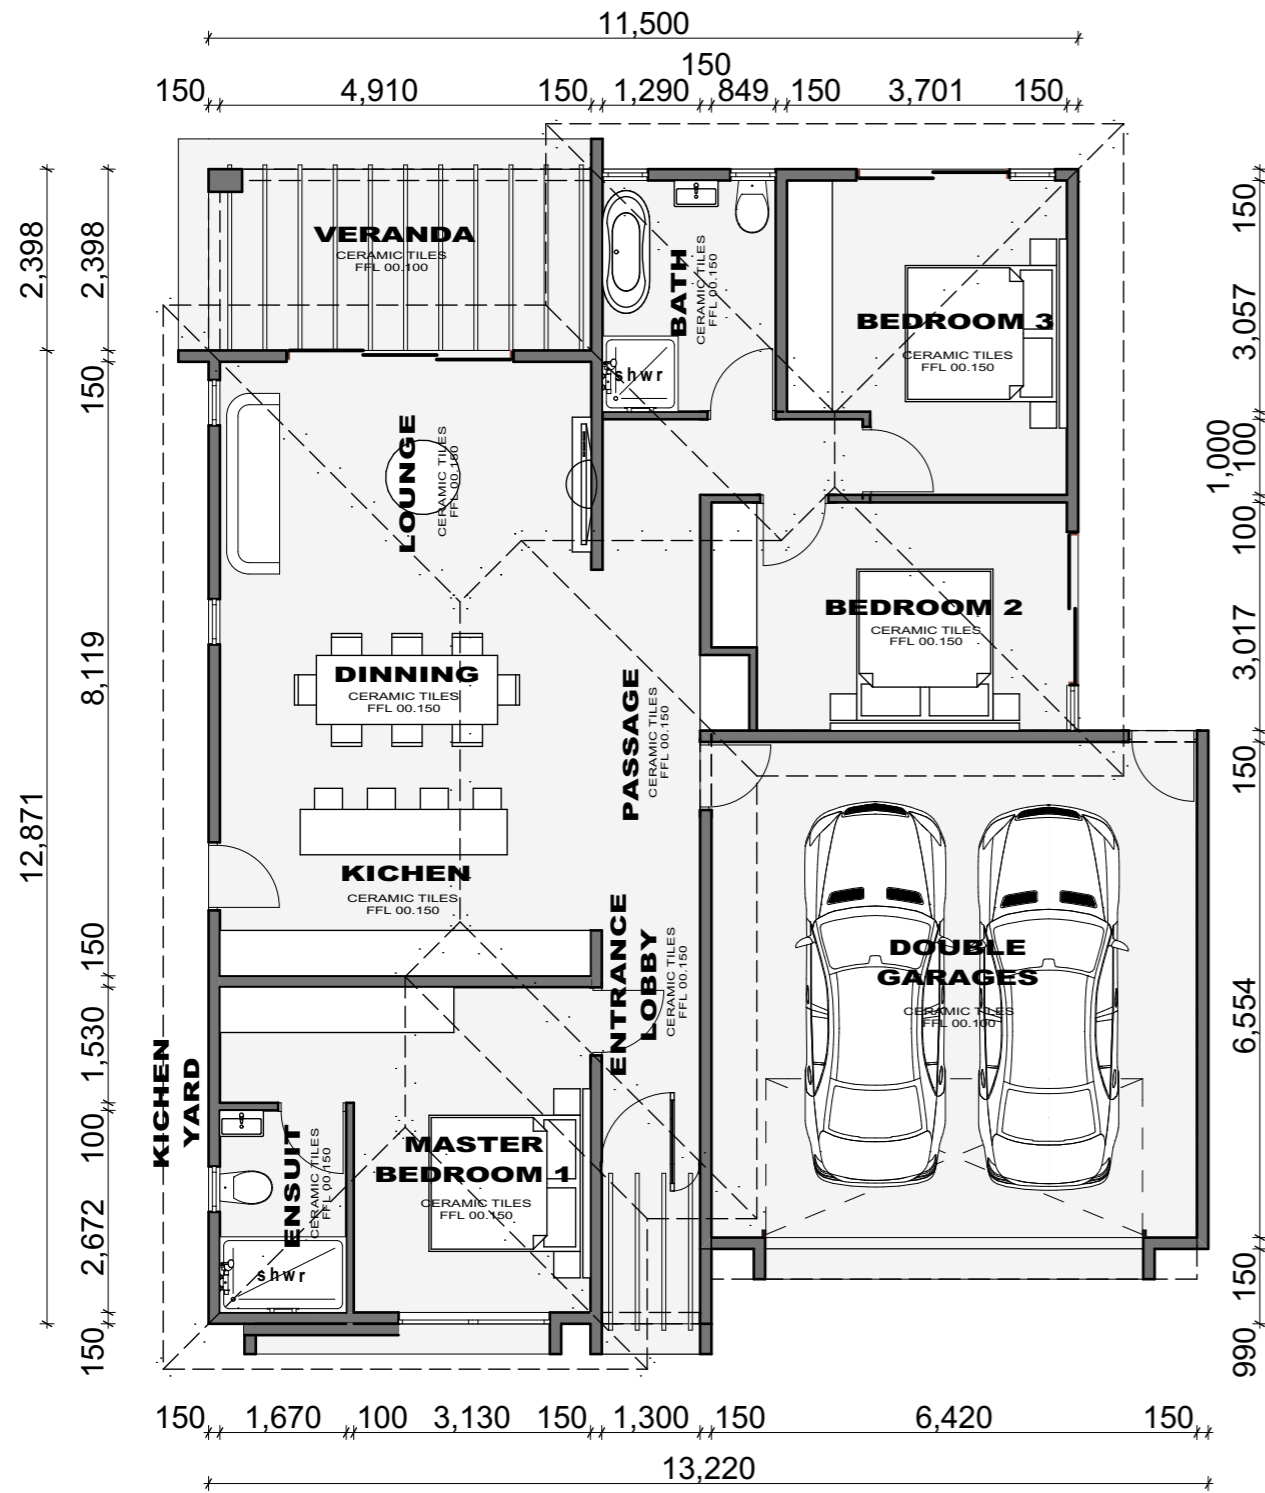


GROUND FLOOR AREA	124 m ²
VERANDA	13 m ²
GARAGE	45 m ²

FLOOR PLAN
1:100

ROOF PLAN
1:100




065 900 1968 / 071 750 6787
gosparch@gmail.com / phumlanmongezi@gmail.com

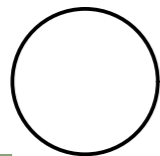

ENGOME DEVELOPMENT

FREE STANDING

client:

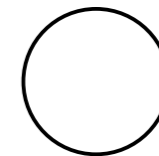


ENGOME DEVELOPMENT
REMAINDER OF THE FARM
BURRUPS No.
17757

3 bedroom




FRONT ELEVATION
Scale 1:100

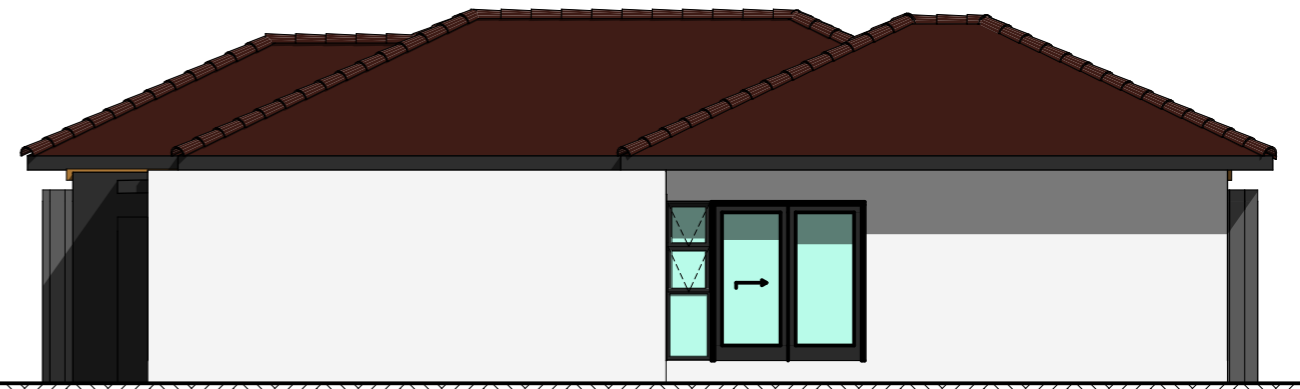

SIDE ELEVATION
Scale 1:100



BACK ELEVATION
Scale 1:100

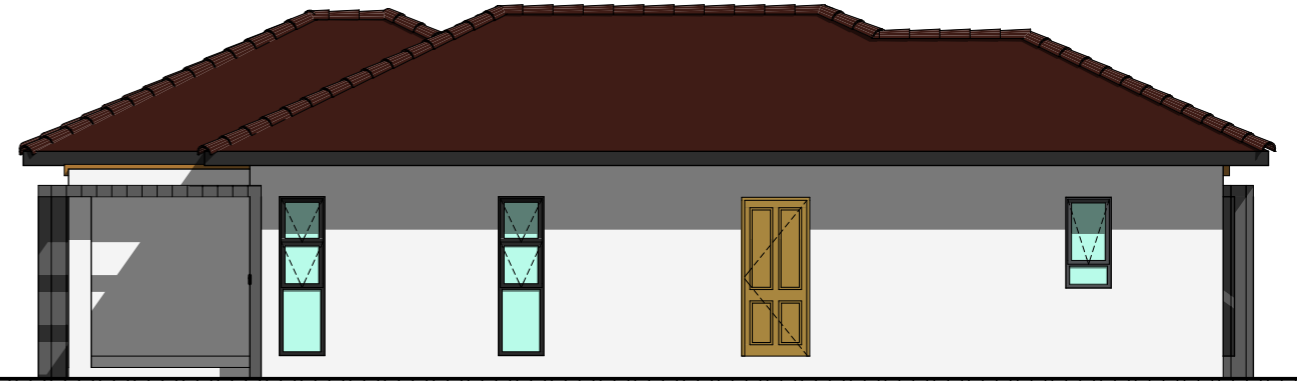

SIDE ELEVATION
Scale 1:100




GOSPARCH

Architectural Design - Build - Manage


065 900 1968 / 071 750 6787

gosparch@gmail.com / phumlanmongezi@gmail.com

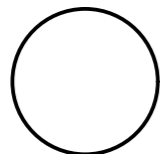

ENGOME DEVELOPMENT

FREE STANDING

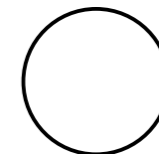

ENGOME DEVELOPMENT
REMAINDER OF THE FARM
BURRUPS No.
17757



3 bedroom
Option 6



ENGOME SQUARE

HOME OF INGOMA

3 bedroom

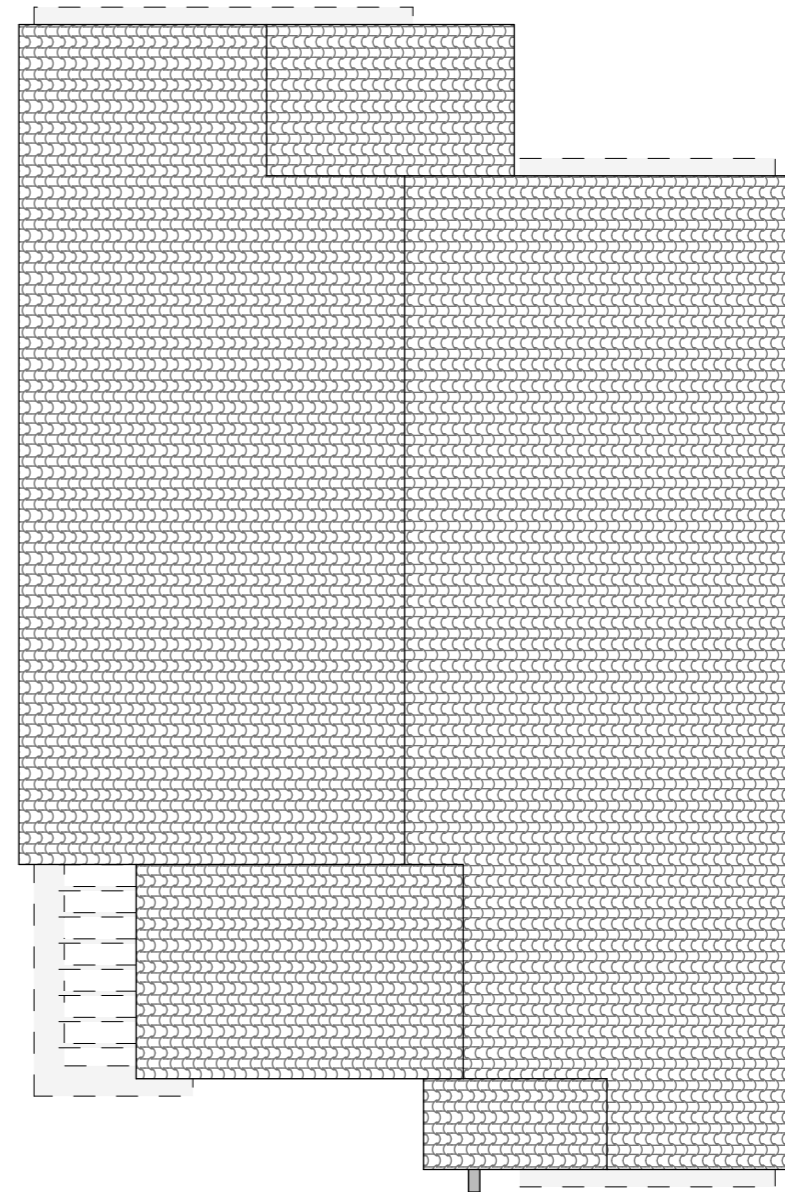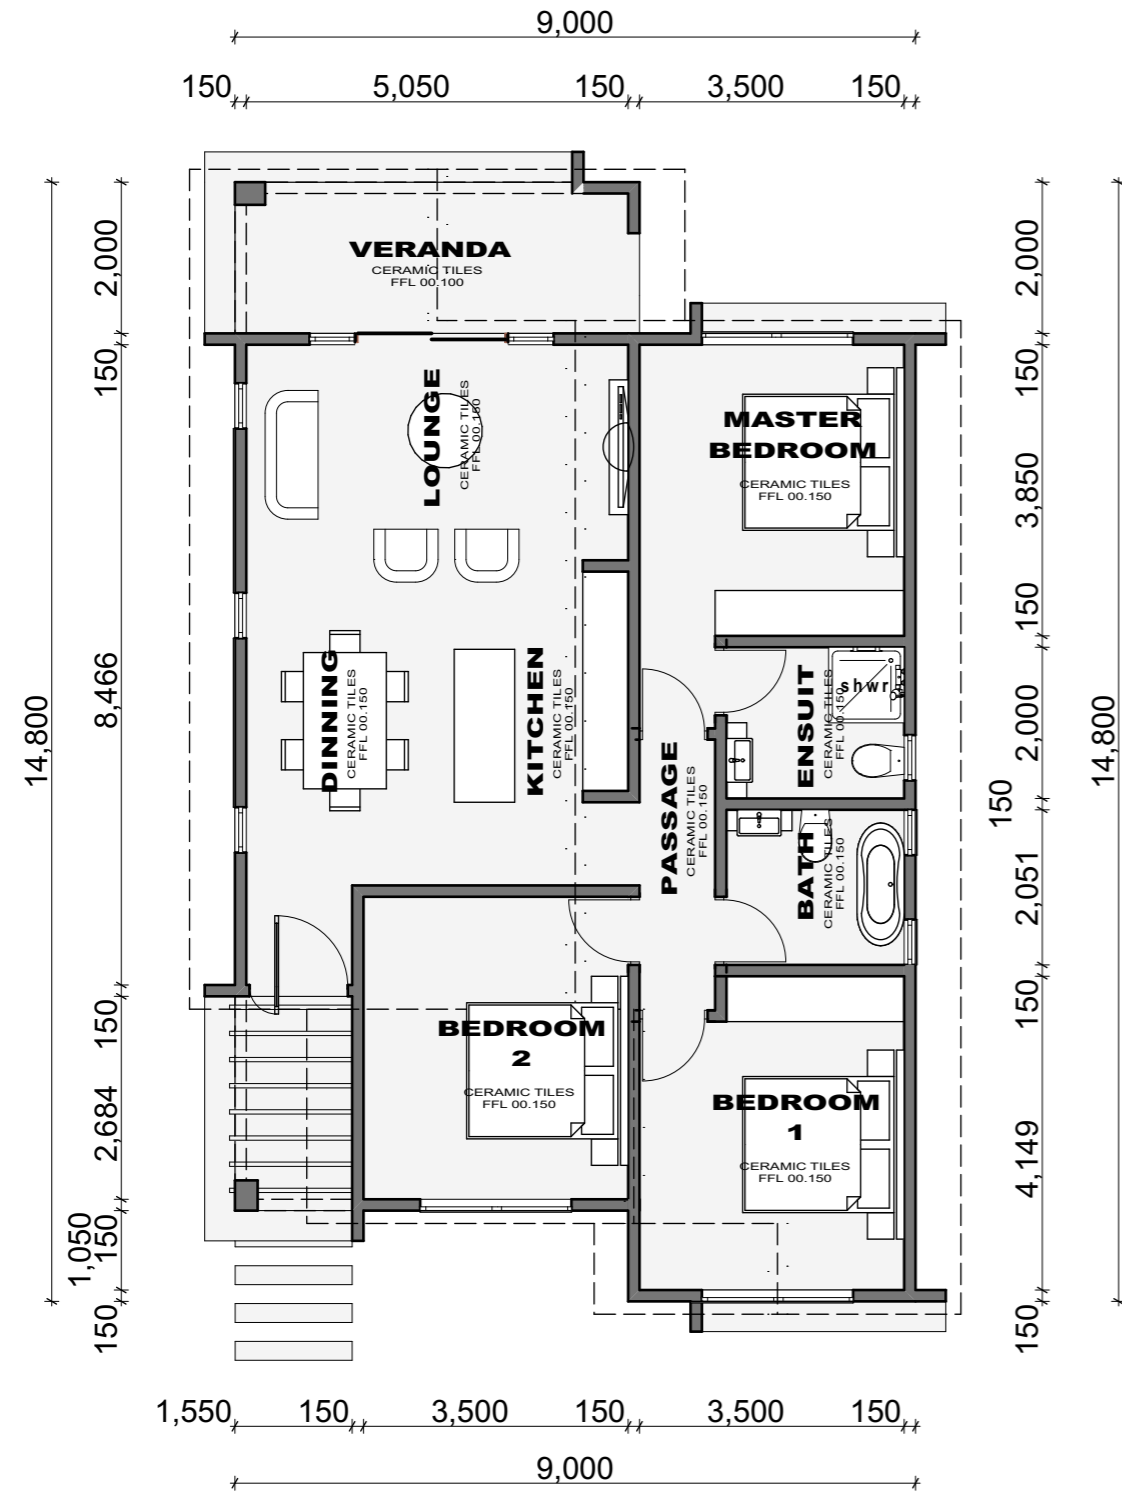


FLOOR PLAN
1:100

ROOF PLAN
1:100

GROUND FLOOR AREA	124 m ²
VERANDA	13 m ²
GARAGE	45 m ²




065 900 1968 / 071 750 6787
gosparch@gmail.com / phumlanmongezi@gmail.com

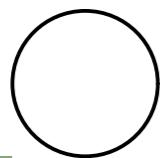

ENGOME DEVELOPMENT

FREE STANDING

client:

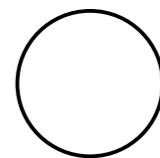

ENGOME DEVELOPMENT
REMAINDER OF THE FARM
BURRUPS No.
17757


3 bedroom




FRONT ELEVATION
Scale 1:100



SIDE ELEVATION
Scale 1:100

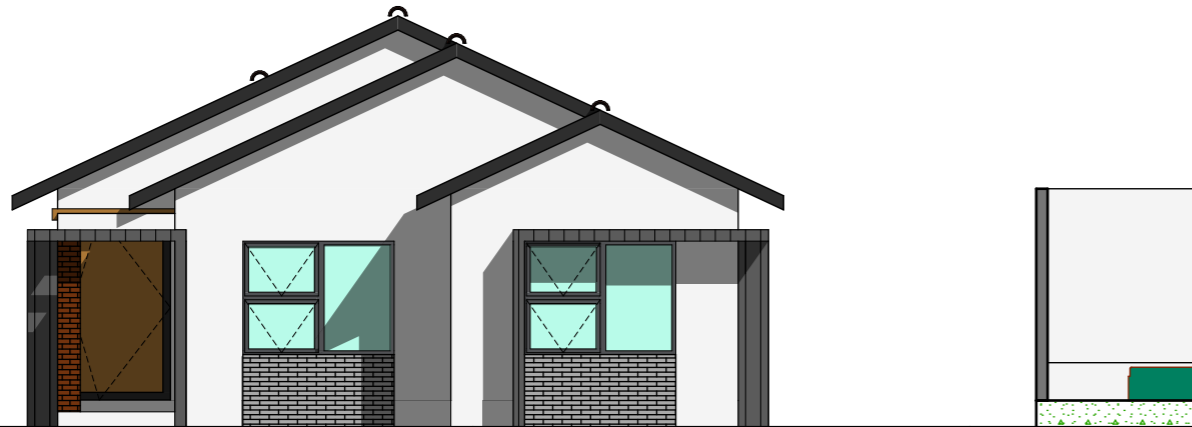

BACK ELEVATION
Scale 1:100

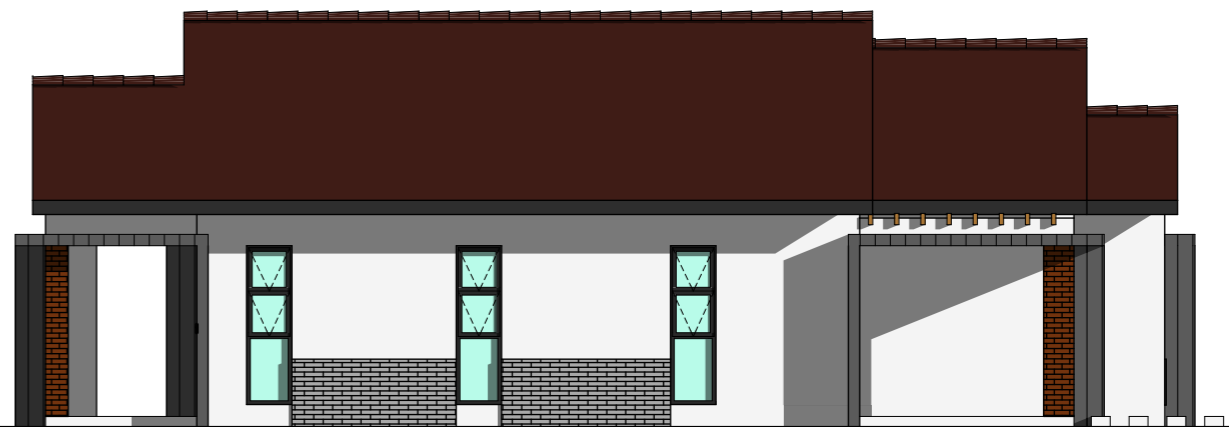


SIDE ELEVATION
Scale 1:100




GOSPARCH
Architectural Design - Build - Manage

065 900 1968 / 071 750 6787
gosparch@gmail.com / phumlanmongezi@gmail.com

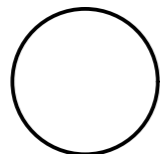

ENGOME DEVELOPMENT

FREE STANDING

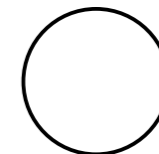

ENGOME DEVELOPMENT
REMAINDER OF THE FARM
BURRUPS No.
17757



3 bedroom
Option 7



ENGOME **S**QUARE

HOME OF INGOMA

3 bedroom

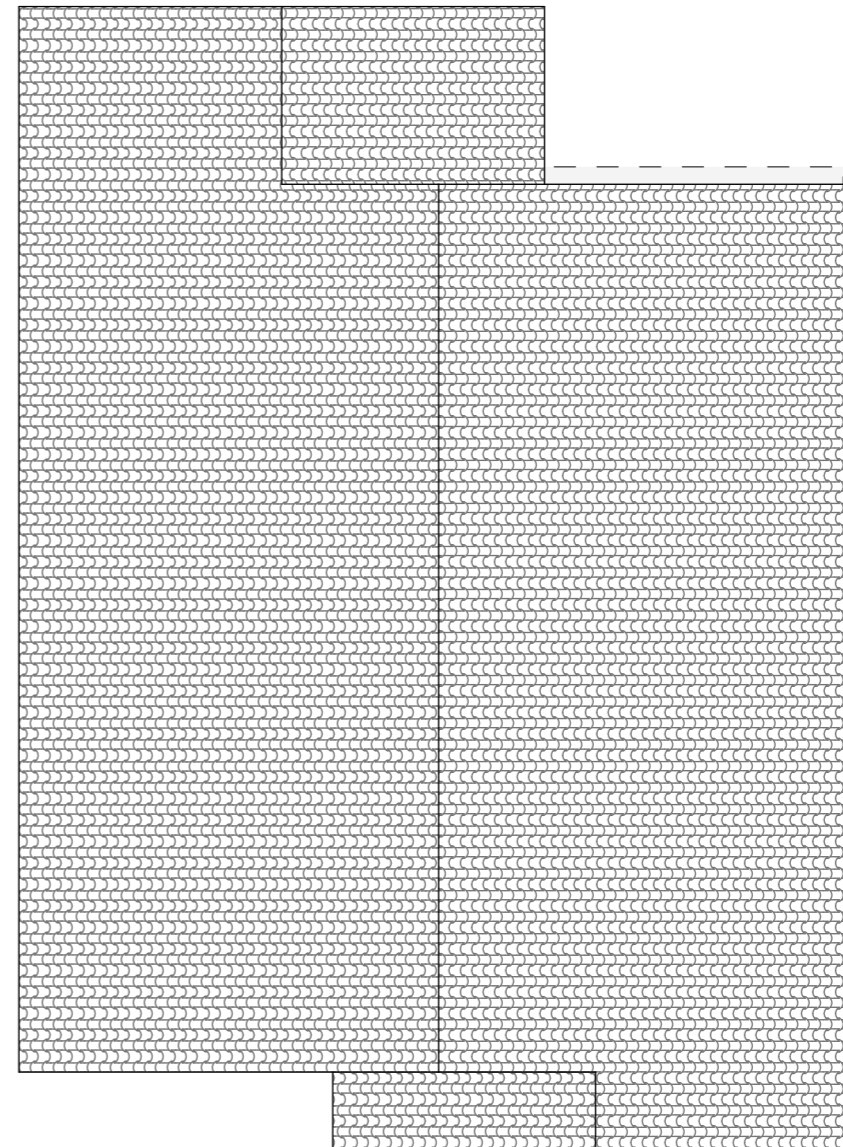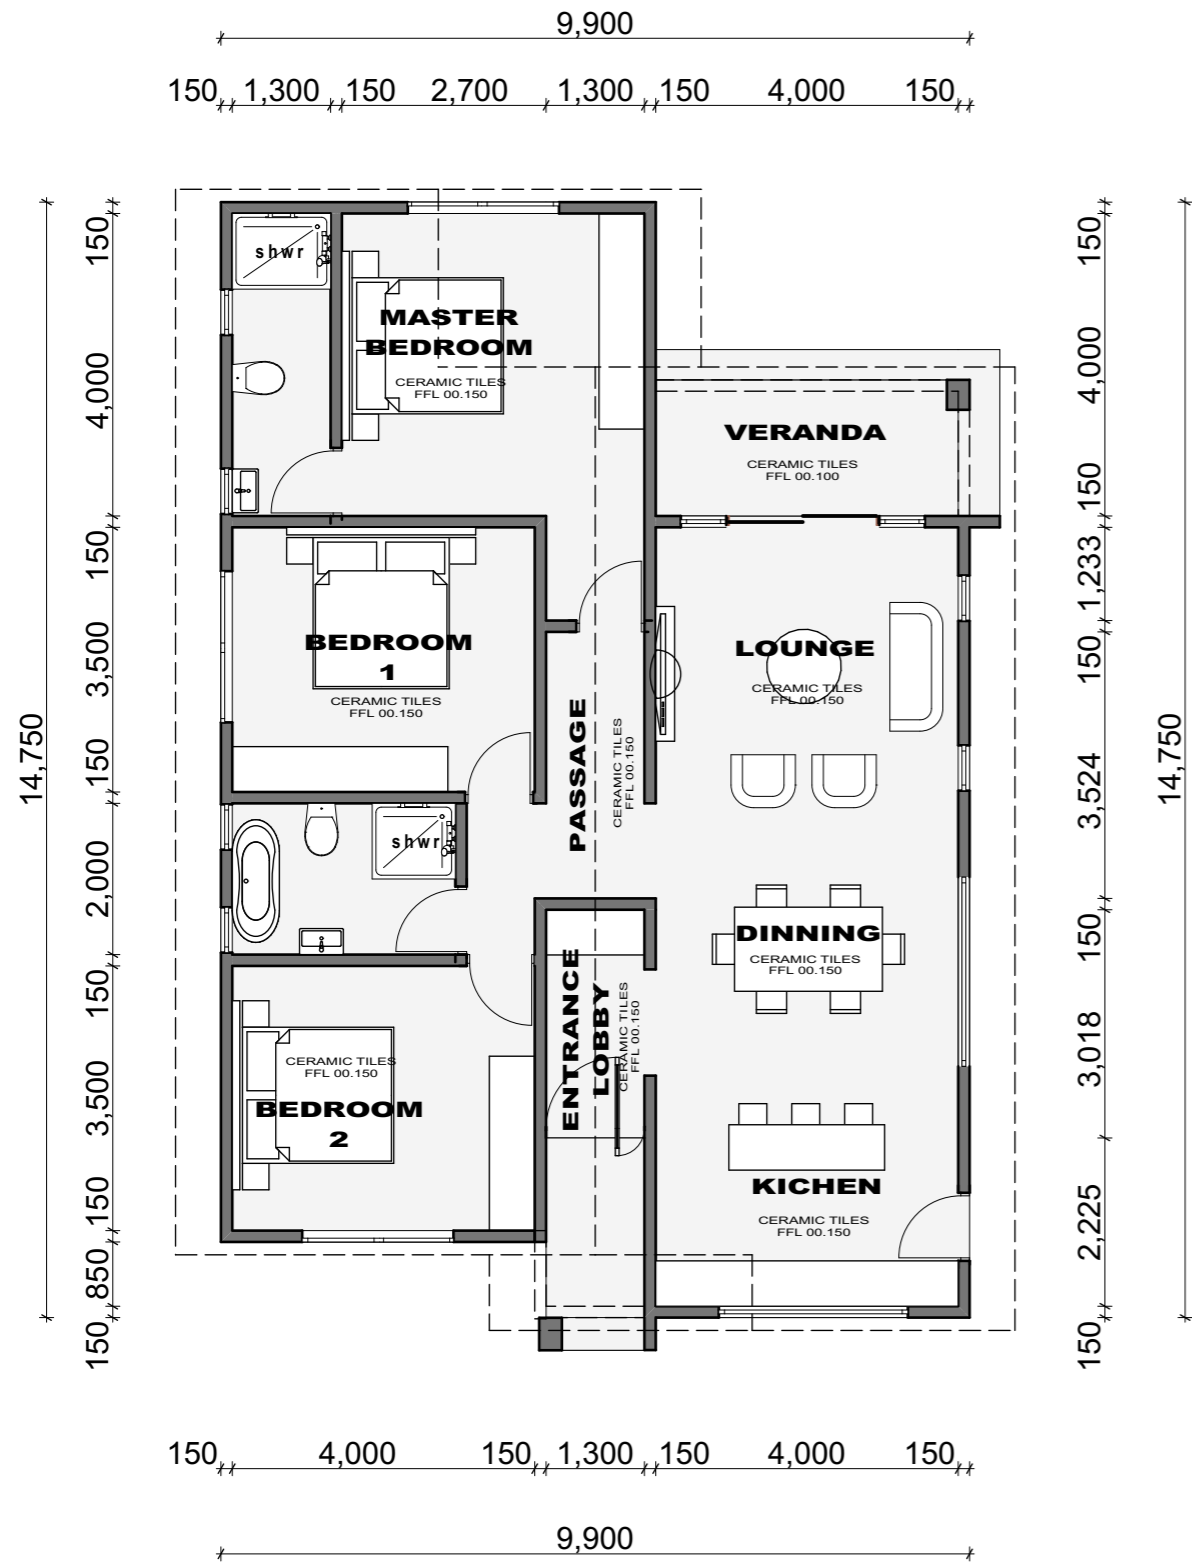


FLOOR PLAN
1:100

ROOF PLAN
1:100

GROUND FLOOR AREA	124 m ²
VERANDA	13 m ²
GARAGE	45 m ²




065 900 1968 / 071 750 6787
gosparch@gmail.com / phumlanmongezi@gmail.com

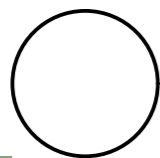

ENGOME DEVELOPMENT


FREE STANDING

client:

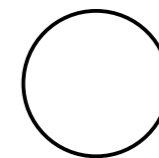


ENGOME DEVELOPMENT
REMAINDER OF THE FARM
BURRUPS No.
17757


3 bedroom

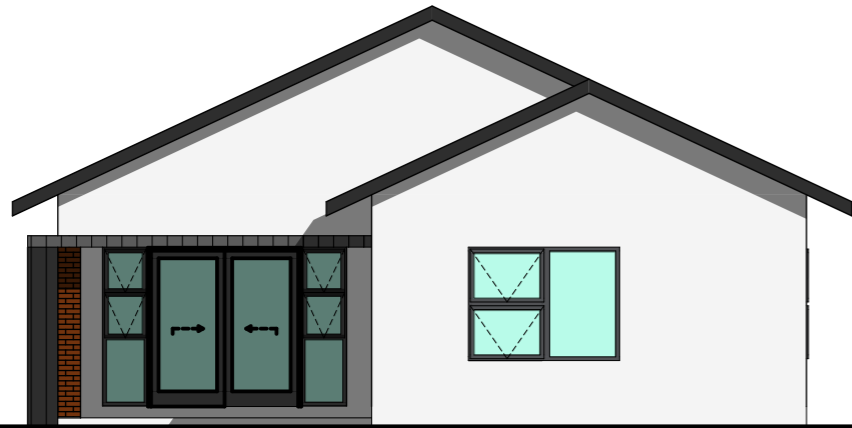


FRONT ELEVATION
Scale 1:100

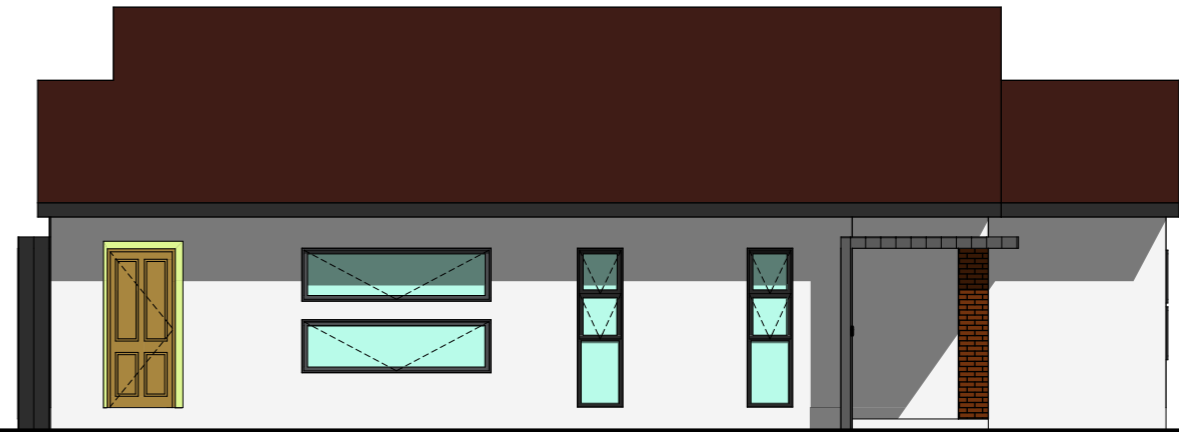

SIDE ELEVATION
Scale 1:100

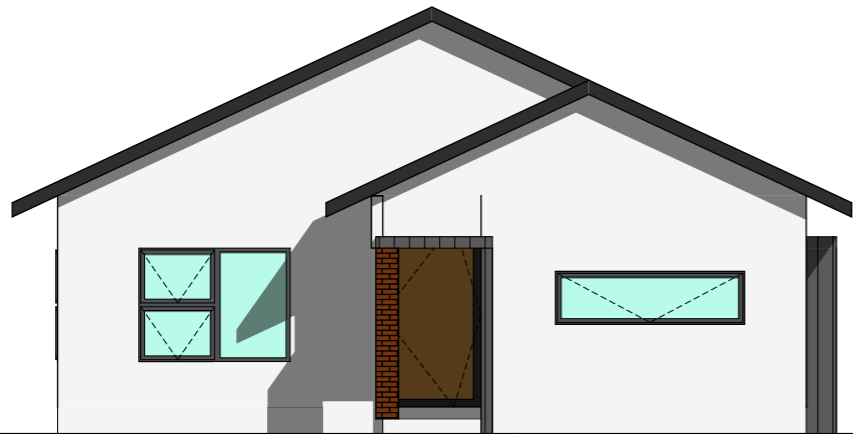

BACK ELEVATION
Scale 1:100

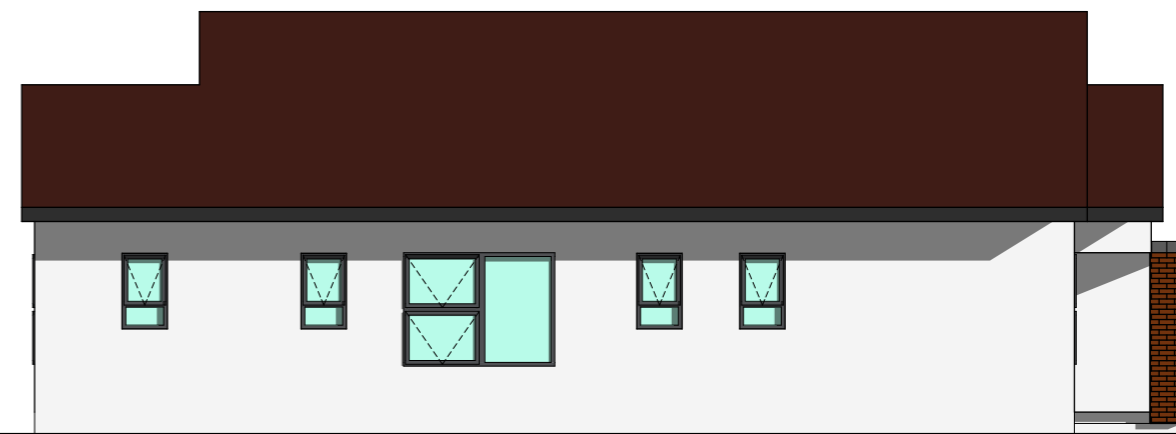

SIDE ELEVATION
Scale 1:100




GOSPARCH

Architectural Design - Build - Manage


065 900 1968 / 071 750 6787

gosparch@gmail.com / phumlanmongezi@gmail.com

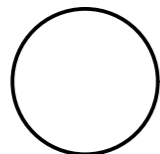

ENGOME DEVELOPMENT

FREE STANDING

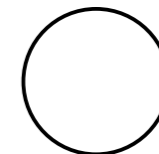

ENGOME DEVELOPMENT
REMAINDER OF THE FARM
BURRUPS No.
17757



3 bedroom
Option 8



ENGOME **S**QUARE

HOME OF INGOMA

3 bedroom

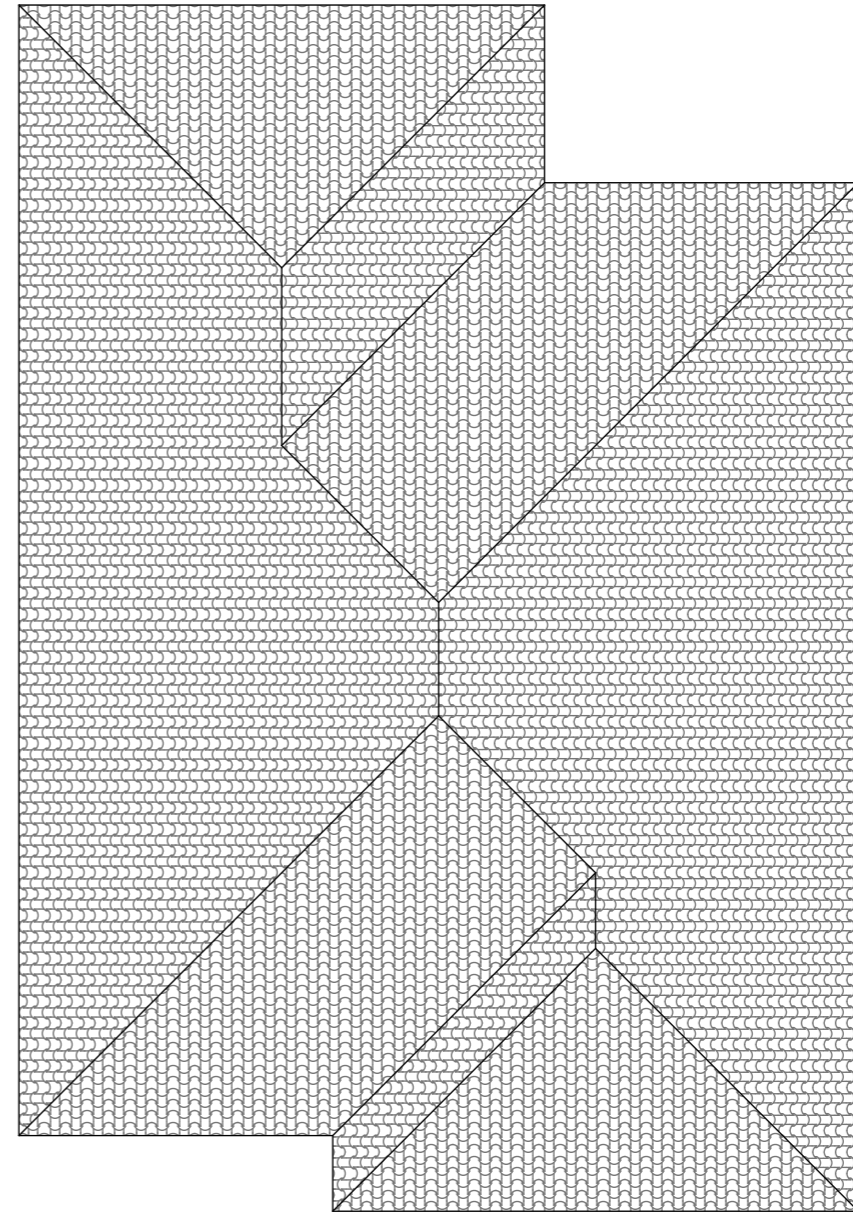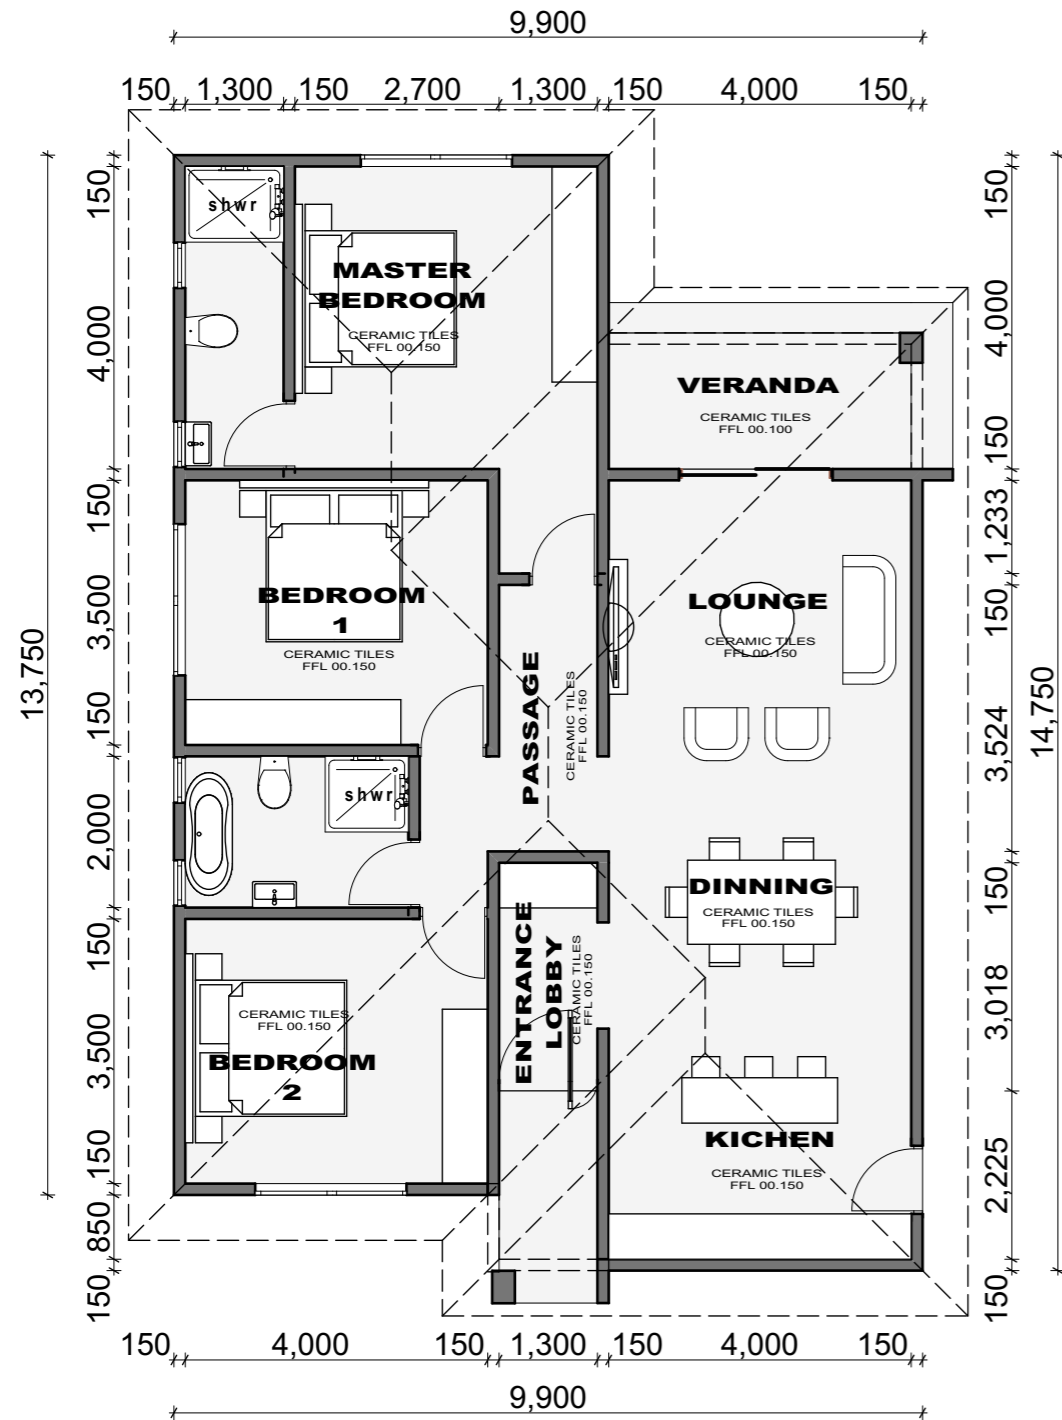


FLOOR PLAN
1:100

ROOF PLAN
1:100

GROUND FLOOR AREA	124 m ²
VERANDA	13 m ²
GARAGE	45 m ²




065 900 1968 / 071 750 6787
gosparch@gmail.com / phumlanmongezi@gmail.com

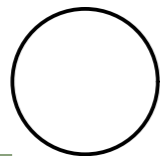

ENGOME DEVELOPMENT


FREE STANDING

client:

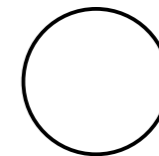


ENGOME DEVELOPMENT
REMAINDER OF THE FARM
BURRUPS No.
17757


3 bedroom

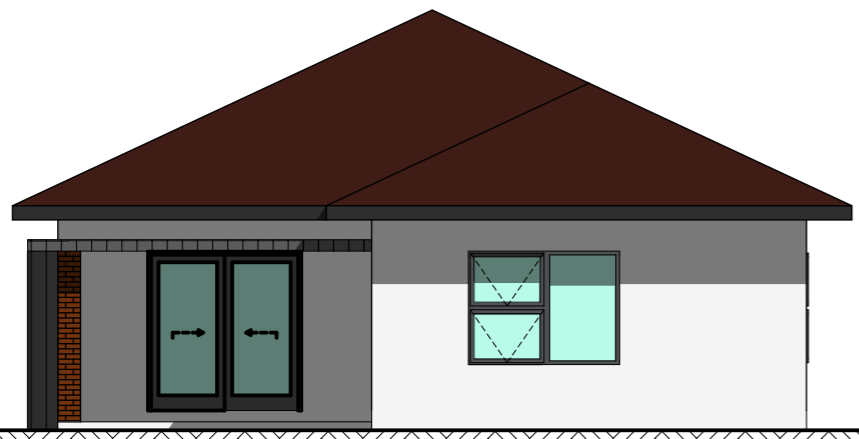


FRONT ELEVATION
Scale 1:100

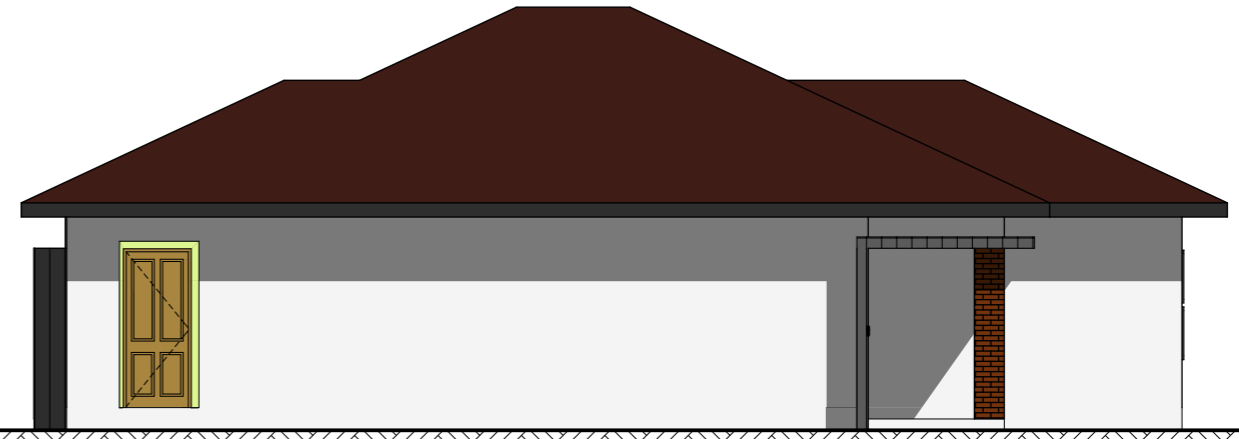

SIDE ELEVATION
Scale 1:100

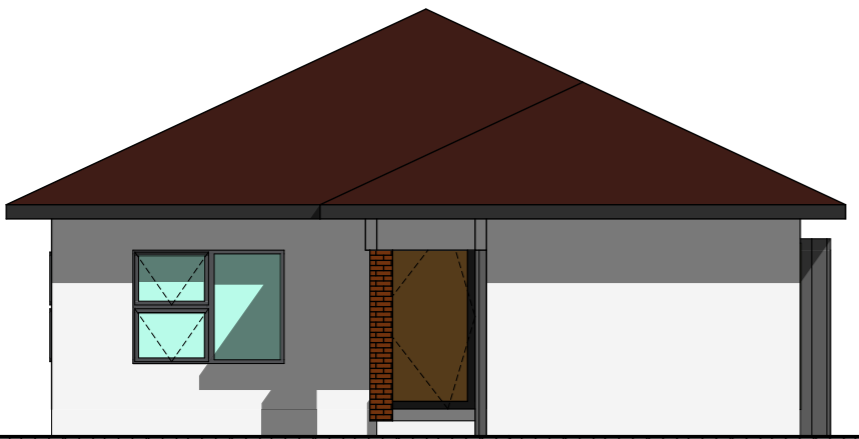



BACK ELEVATION
Scale 1:100

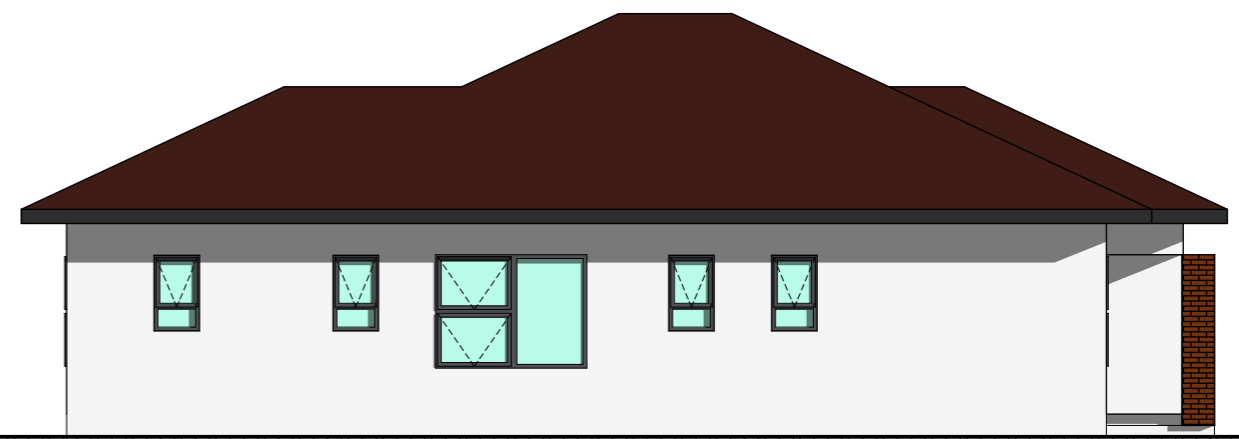

SIDE ELEVATION
Scale 1:100


ENGOME DEVELOPMENT

FREE STANDING

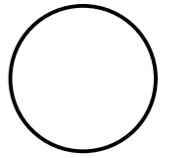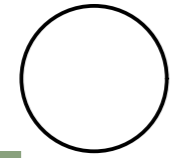



ENGOME DEVELOPMENT
REMAINDER OF THE FARM
BURRUPS No.
17757

3 bedroom
Option 9

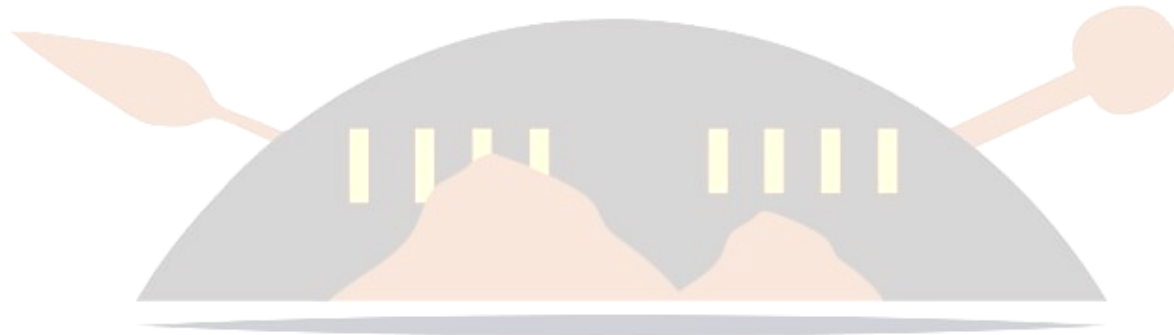

ENGOME **S**QUARE


HOME OF INGOMA

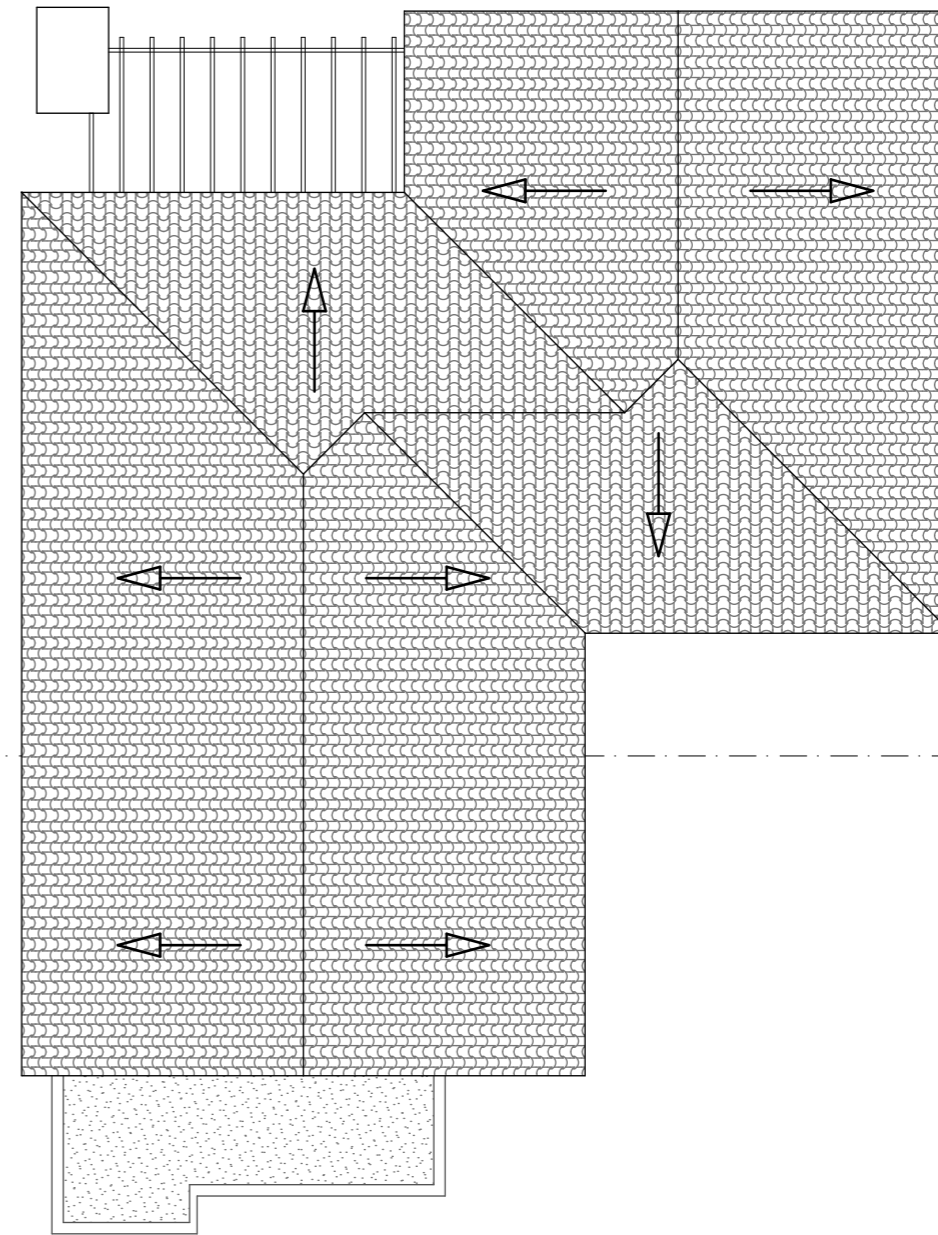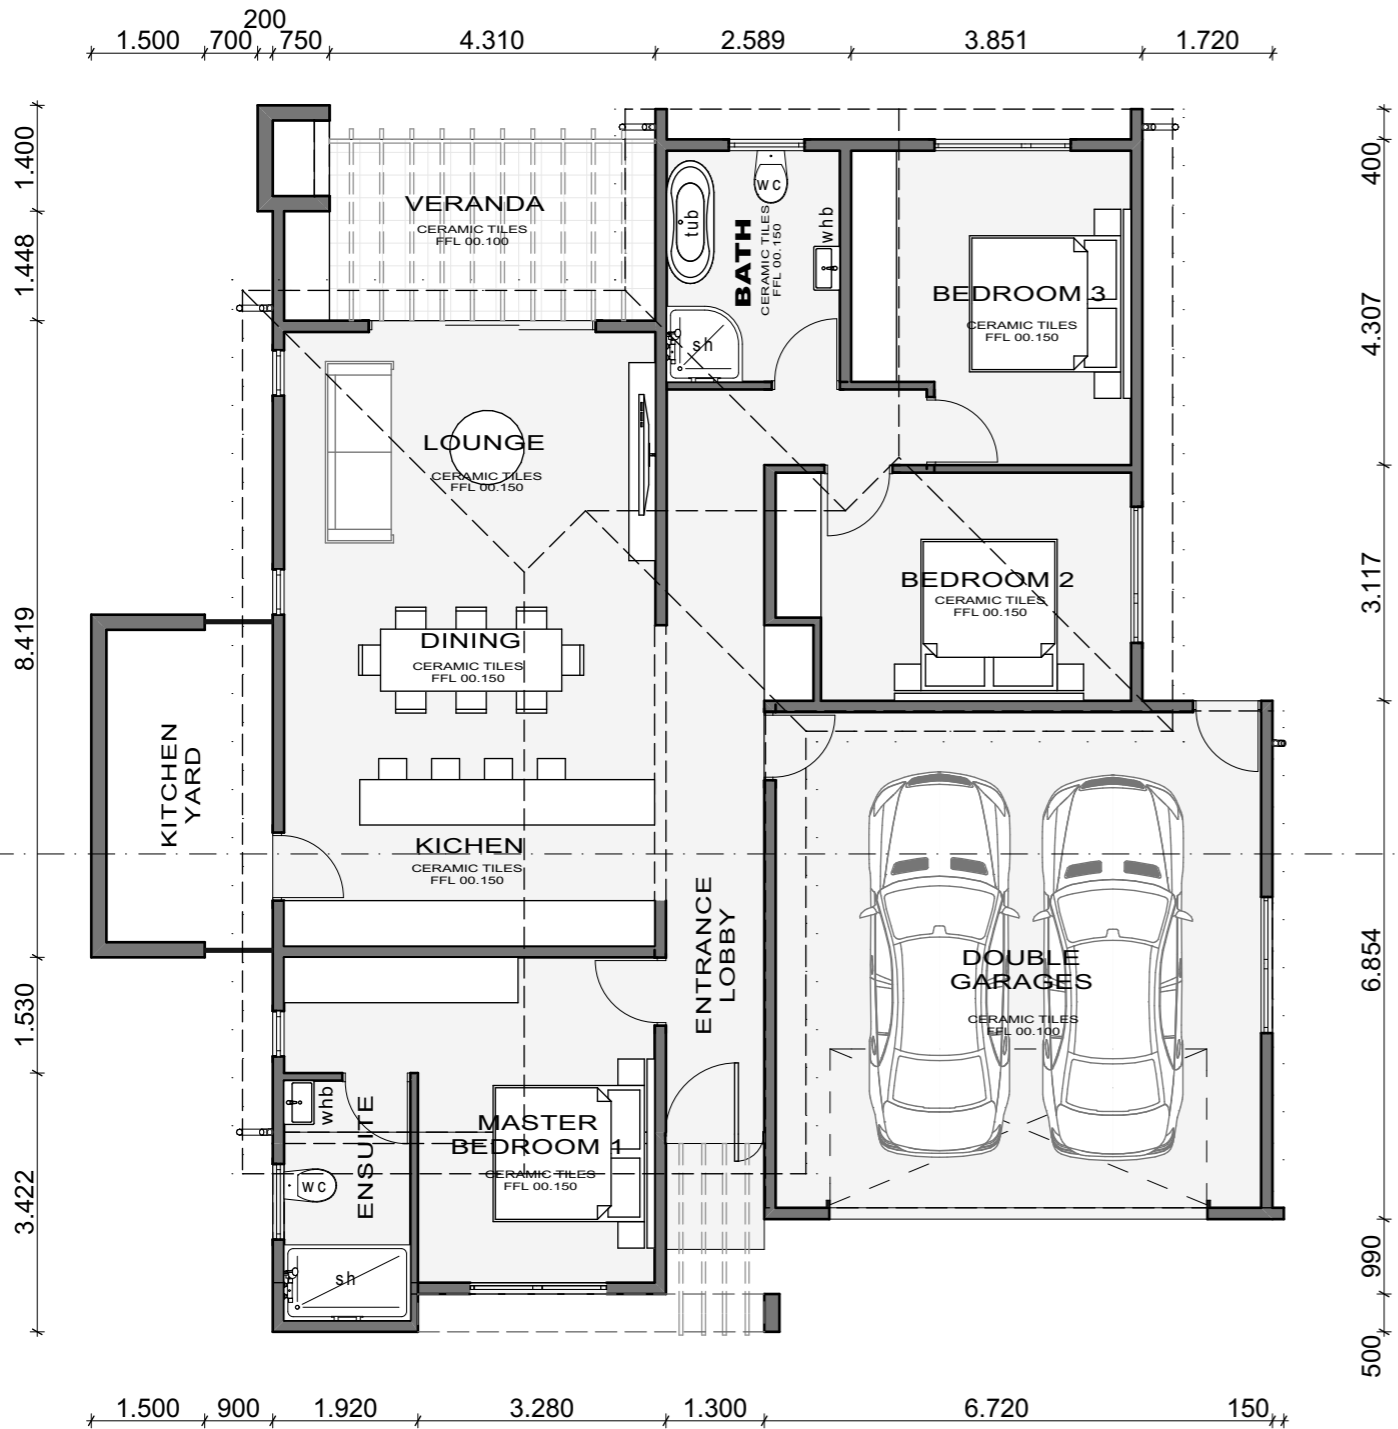

FLOOR AREA	124m ²
VERANDA	12m ²
GARAGE	45m ²


FLOOR PLAN
Scale 1:100

ROOF PLAN
Scale 1:100

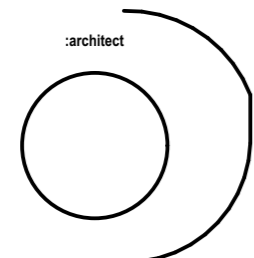

ENGOME DEVELOPMENT


FREE-STANDING HOMES

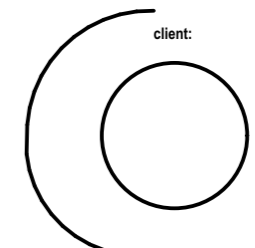


client:
ENGOME DEVELOPMENT
 REMAINDER OF THE FARM
 BURRUPS No.
 17757




FRONT ELEVATION
Scale 1:100

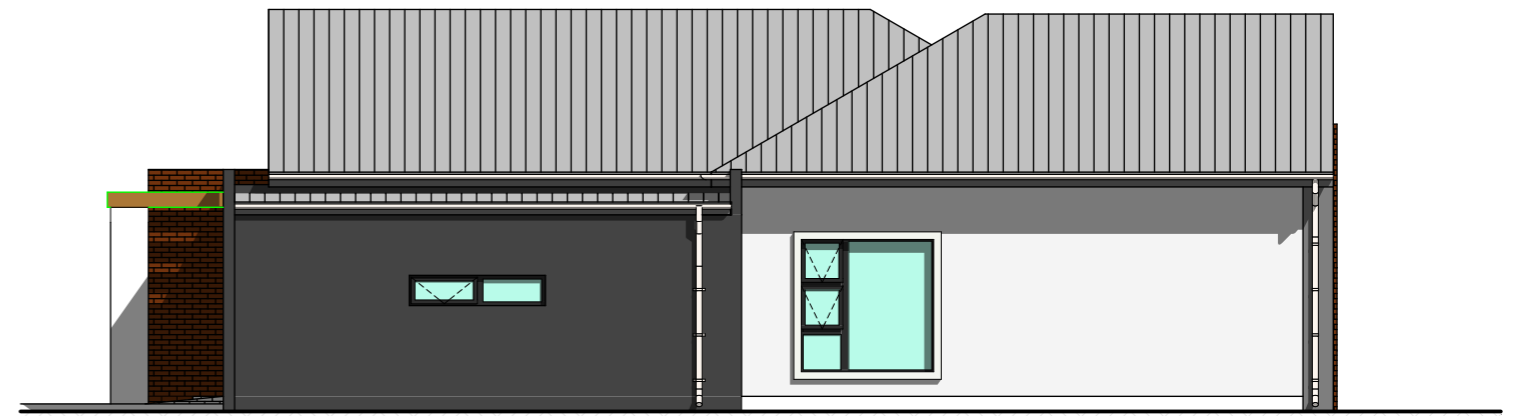

SIDE ELEVATION
Scale 1:100

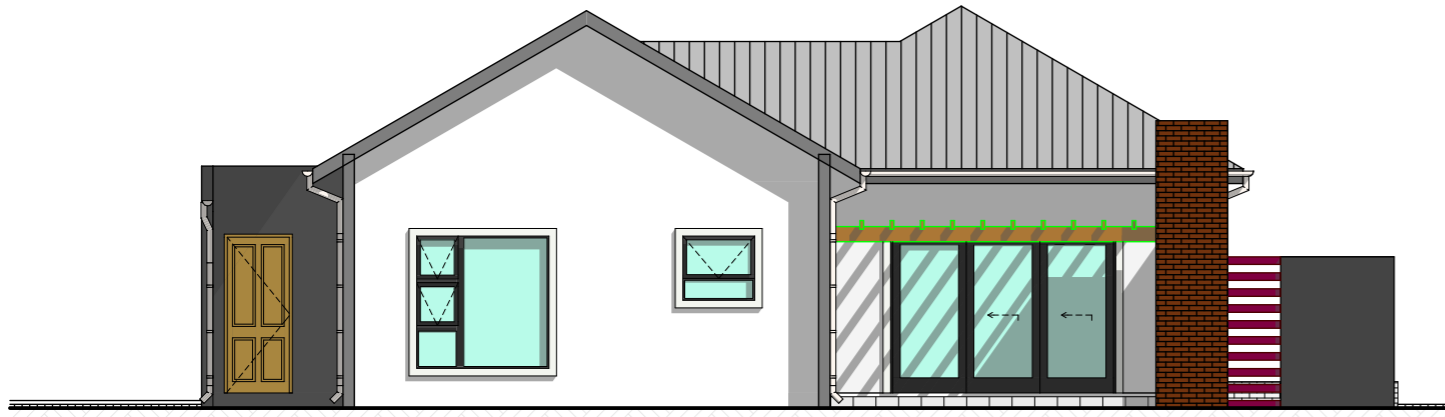

BACK ELEVATION
Scale 1:100

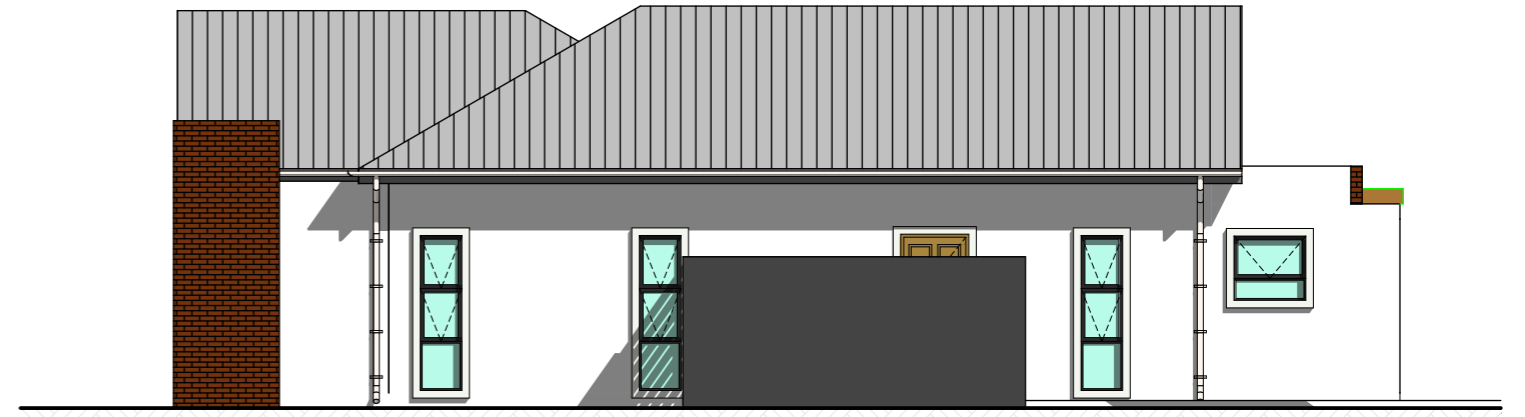


SIDE ELEVATION
Scale 1:100

- 2
- 2
- 3

FLOOR AREA	124m ²
VERANDA	12m ²
GARAGE	45m ²




GOSPARCH
Architectural Design - Build - Manage
065 900 1868 / 071 750 6787
gosparch@gmail.com / phumlanmongezi@gmail.com

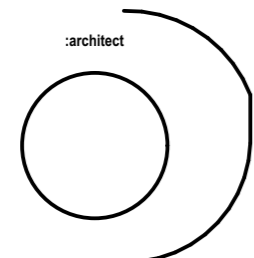

ENGOME DEVELOPMENT

FREE-STANDING HOMES

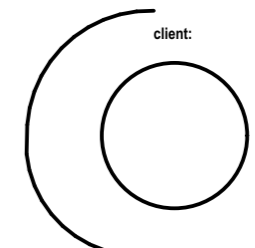

ENGOME DEVELOPMENT
REMAINDER OF THE FARM
BURRUPS No.
17757