



**5 bedroom**  
**Free standing home**  
**1 Option**

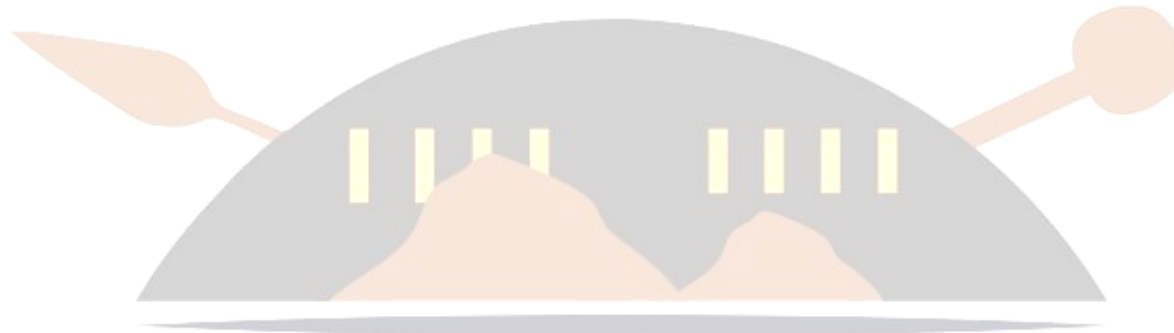


**ENGOME SQUARE**

HOME OF INGOMA

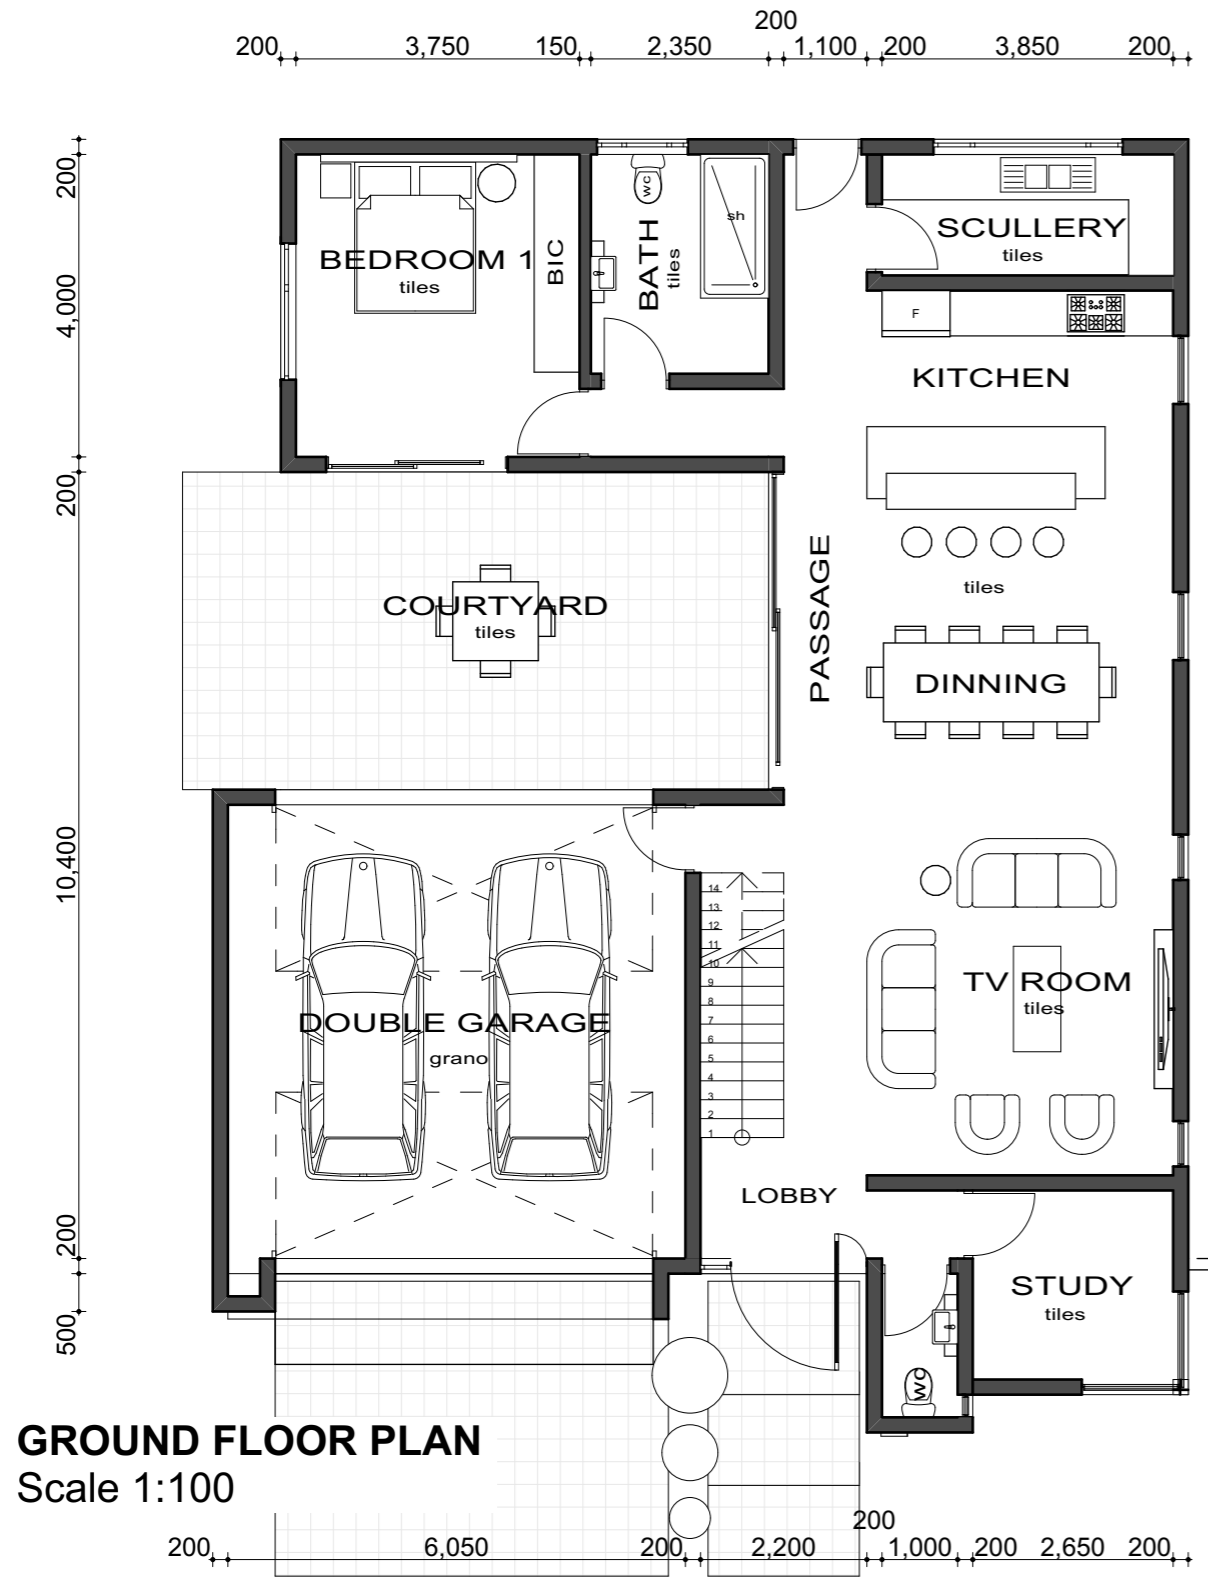

200, 1,600, 200, 11,700, 200, 500

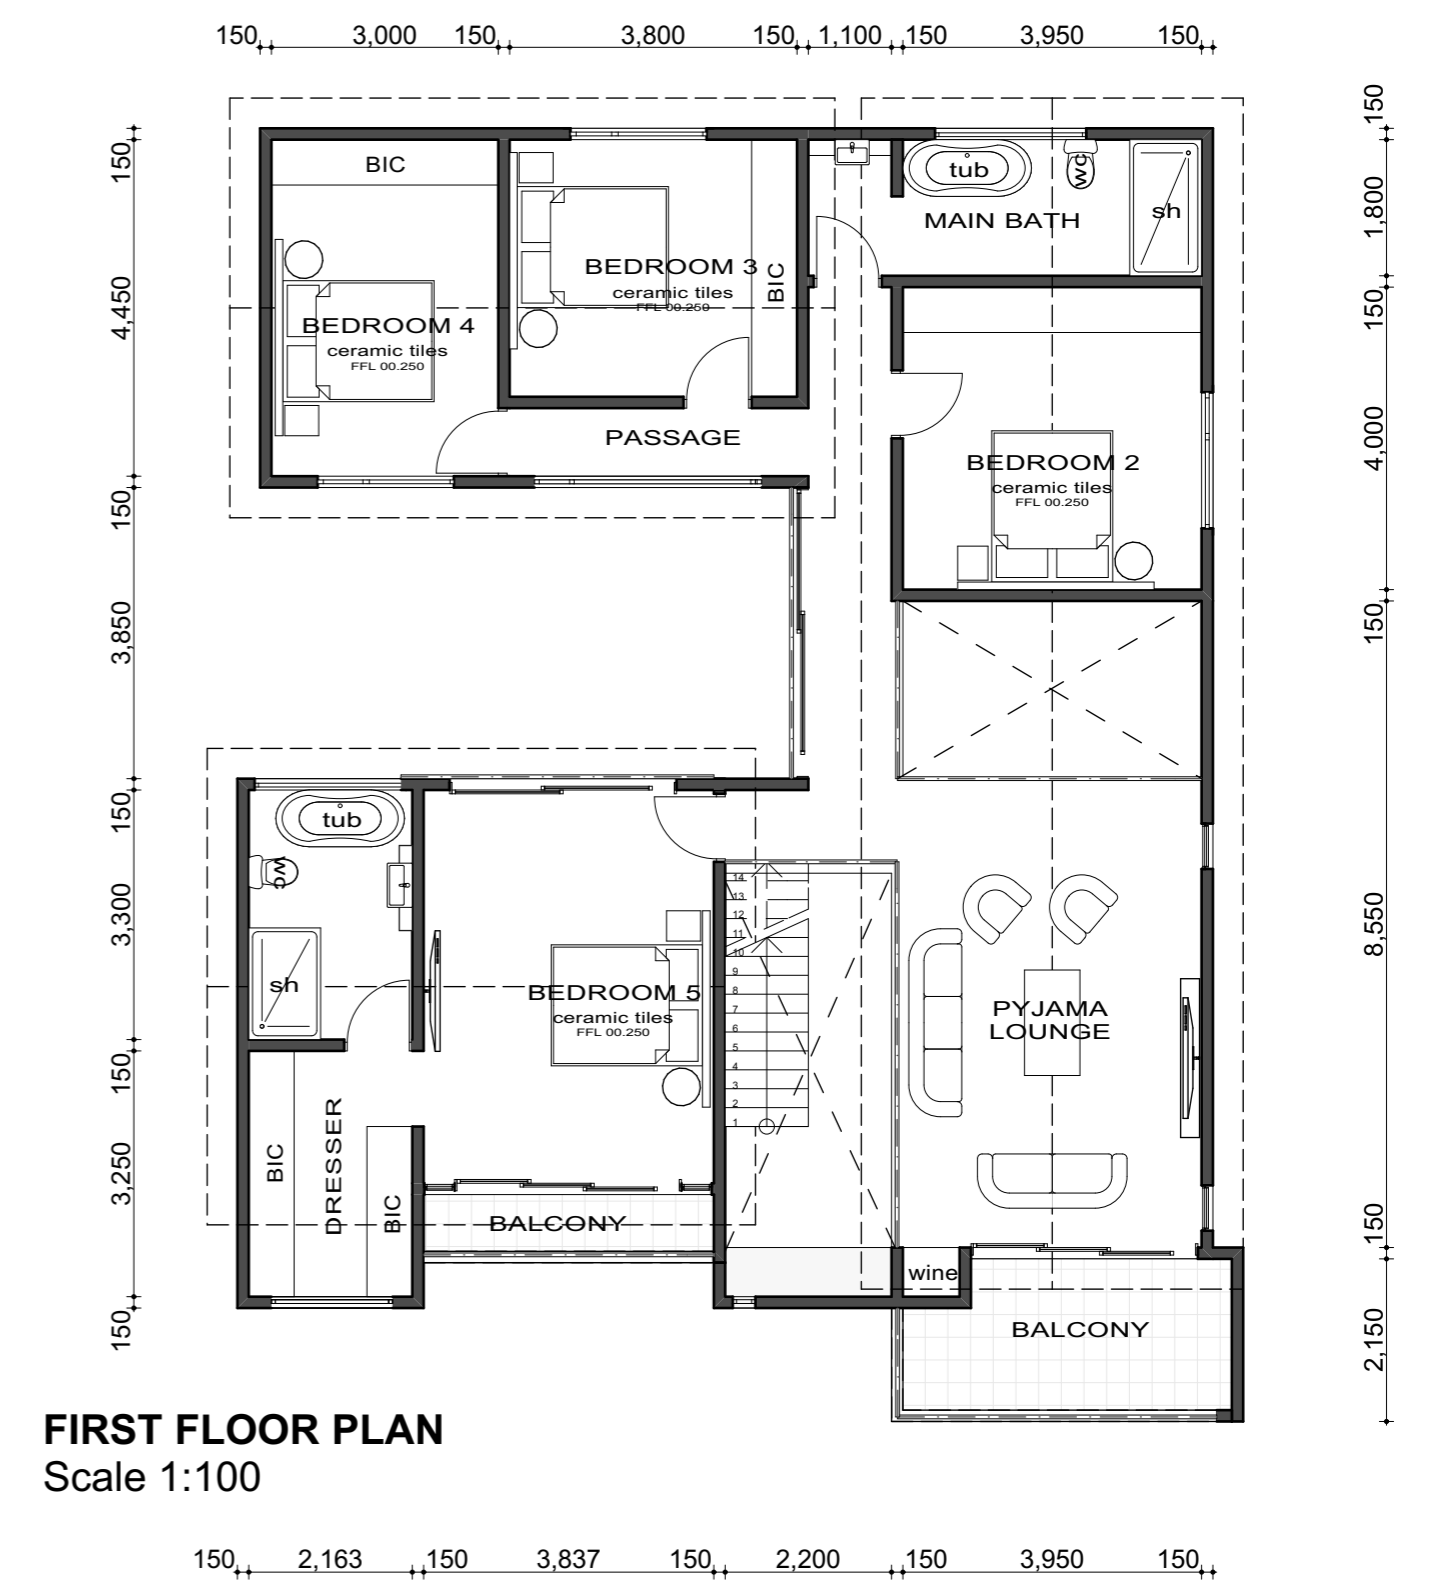

GROUND FLOOR AREA	125m <sup>2</sup>
FIRST FLOOR AREA	150m <sup>2</sup>
BALCONIES	12m <sup>2</sup>
GARAGE	41m <sup>2</sup>
COURTYARD	32m <sup>2</sup>

3 2 5

architect

**GOSPARCH**  
Architectural Design • Build • Manage  
065 900 1868 / 071 750 6787  
gosparch@gmail.com / phumlanmongze@gmail.com

# ENGOME DEVELOPMENT

## — FREE-STANDING HOME —

client:

**ENGOME DEVELOPMENT**  
REMAINDER OF THE FARM  
BURRUPS No.  
**17757**




**FRONT ELEVATION**  
Scale 1:100



**SIDE ELEVATION**  
Scale 1:100



**BACK ELEVATION**  
Scale 1:100

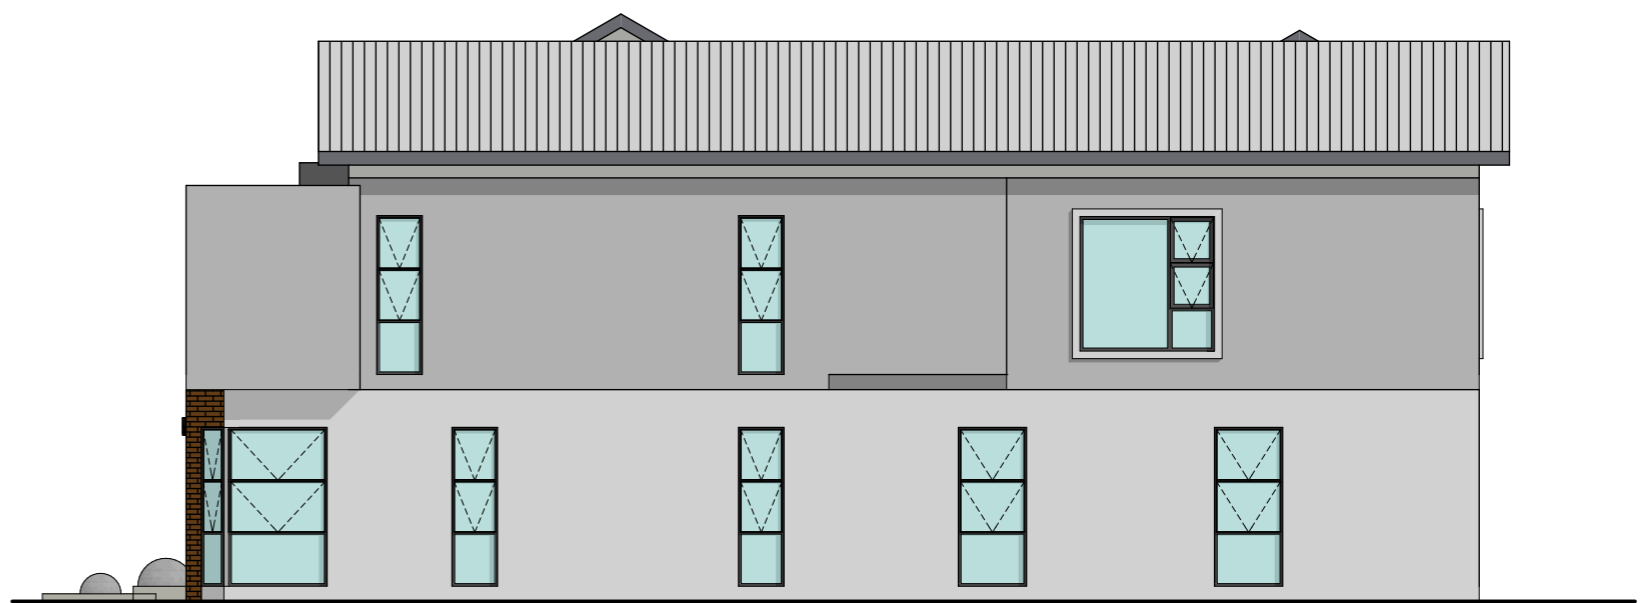


**SIDE ELEVATION**  
Scale 1:100



GOSPARCH  
Architectural Design - Build - Manage  
065 900 1868 / 071 750 6787  
gosparch@gmail.com / phumlanmongzai@gmail.com


:architect

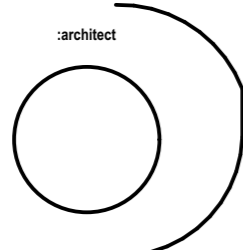

# ENGOME DEVELOPMENT

## — FREE-STANDING HOME —

GROUND FLOOR AREA	125m <sup>2</sup>
FIRST FLOOR AREA	150m <sup>2</sup>
BALCONIES	12m <sup>2</sup>
GARAGE	41m <sup>2</sup>
COURTYARD	32m <sup>2</sup>

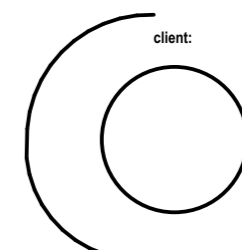

client:

**ENGOME DEVELOPMENT**  
REMAINDER OF THE FARM  
BURRUPS No.  
**17757**