



NOTE:
DRAWING REMAINS THE PROPERTY OF THE ARCHITECT
DRAWING NOT TO BE SCALED
ALL WORK TO BE DONE TO NATIONAL BUILDING
REGULATIONS AND LOCAL BY-LAWS
ALL DIMENSIONS TO BE CHECKED ON SITE

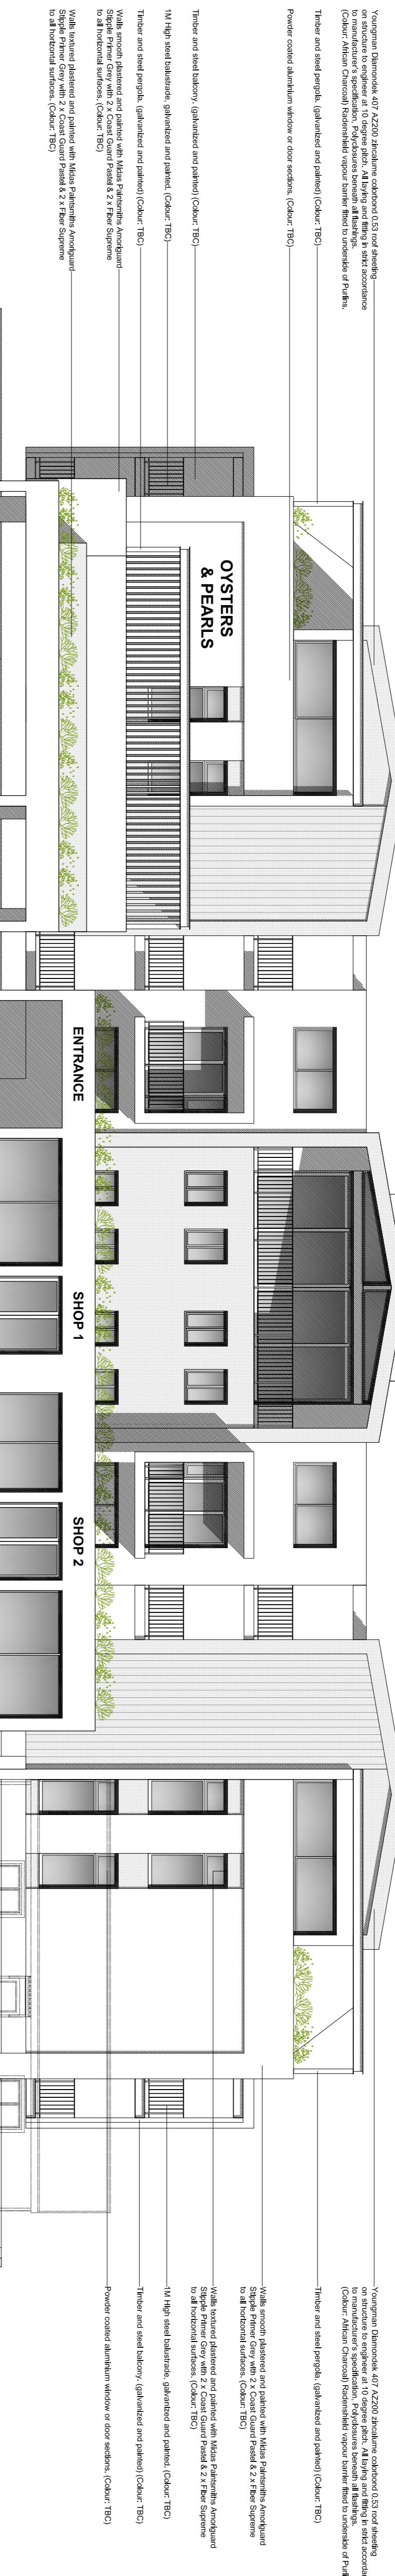

NORTH ELEVATION - 1:100

EXISTING HERITAGE
STRUCTURE
TO BE RETAINED
AS BUSINESS UNIT 3

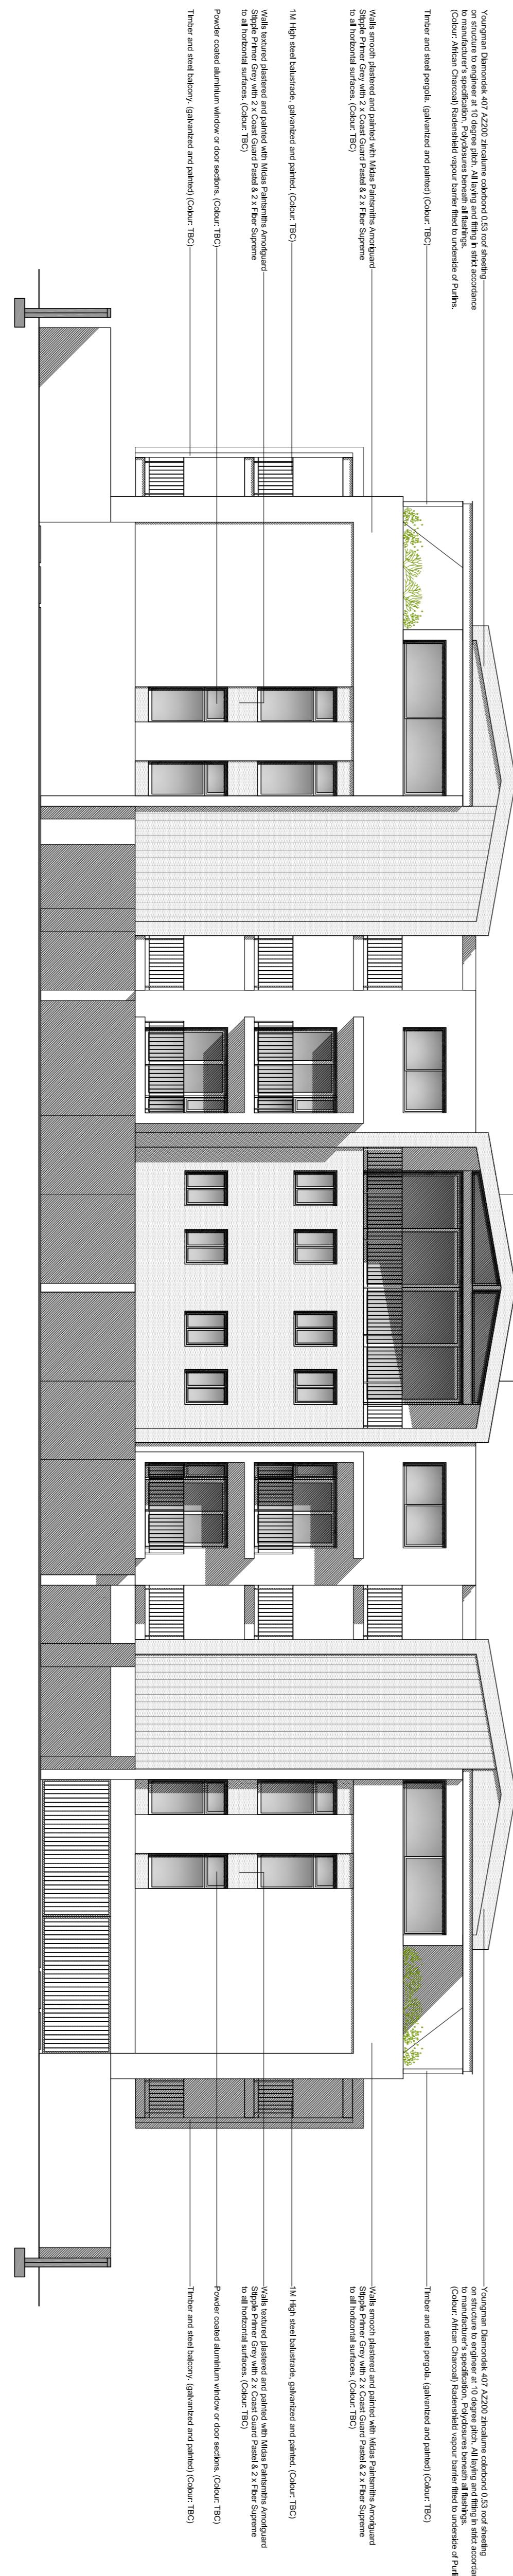

SOUTH ELEVATION - 1:100

NORTH & SOUTH ELEVATIONS

PROPOSED NEW BUSINESS UNITS & APARTMENTS
ERF 21549, KINNSA
OYSTERS & PEARLS

DRAWING NO.

2501-A-1-13-31

SCALE:

1:100 @ A1

DATE:

13 NOVEMBER 2025

DRAWN: NJO (SACAP7229/CIFAK7769)

OLIVIER ARCHITECTS

TH21 THESEN HARBOUR TOWN, KINNSA, 6570

P.O.BOX 2007, KINNSA, 6570

TEL: +27-(0)44-392-1869

E-MAIL: info@olivierarchitects.co.za