




**UNIT D 2
GROUND FLOOR**

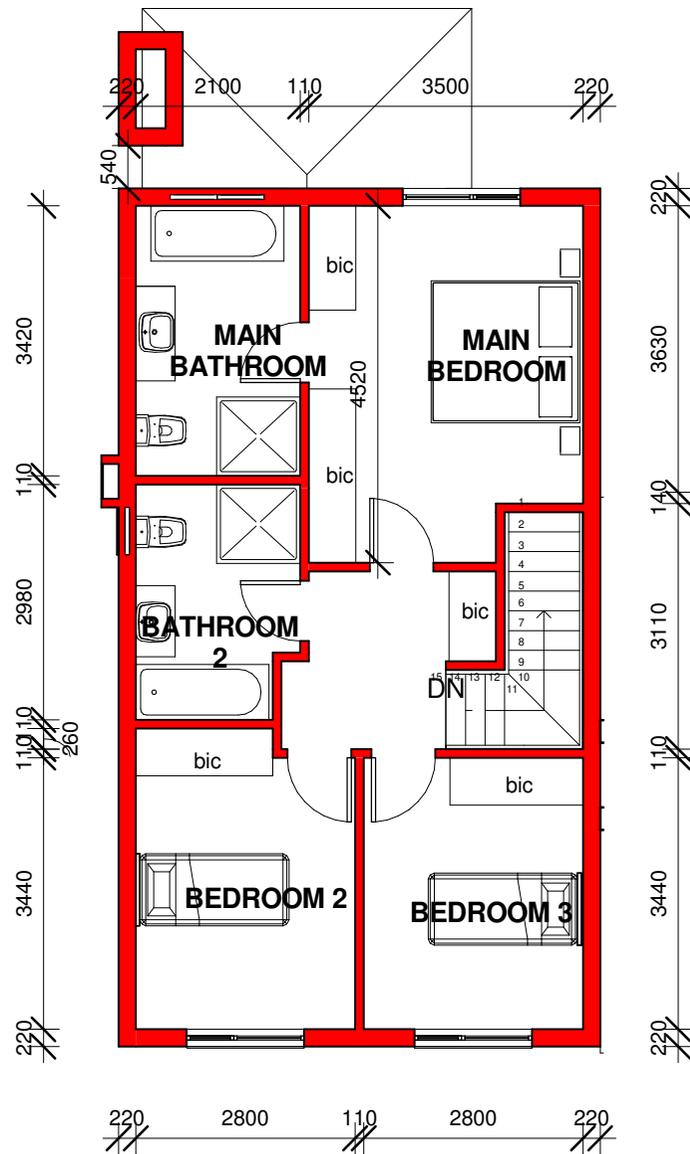

**UNIT D 2
FIRST FLOOR**

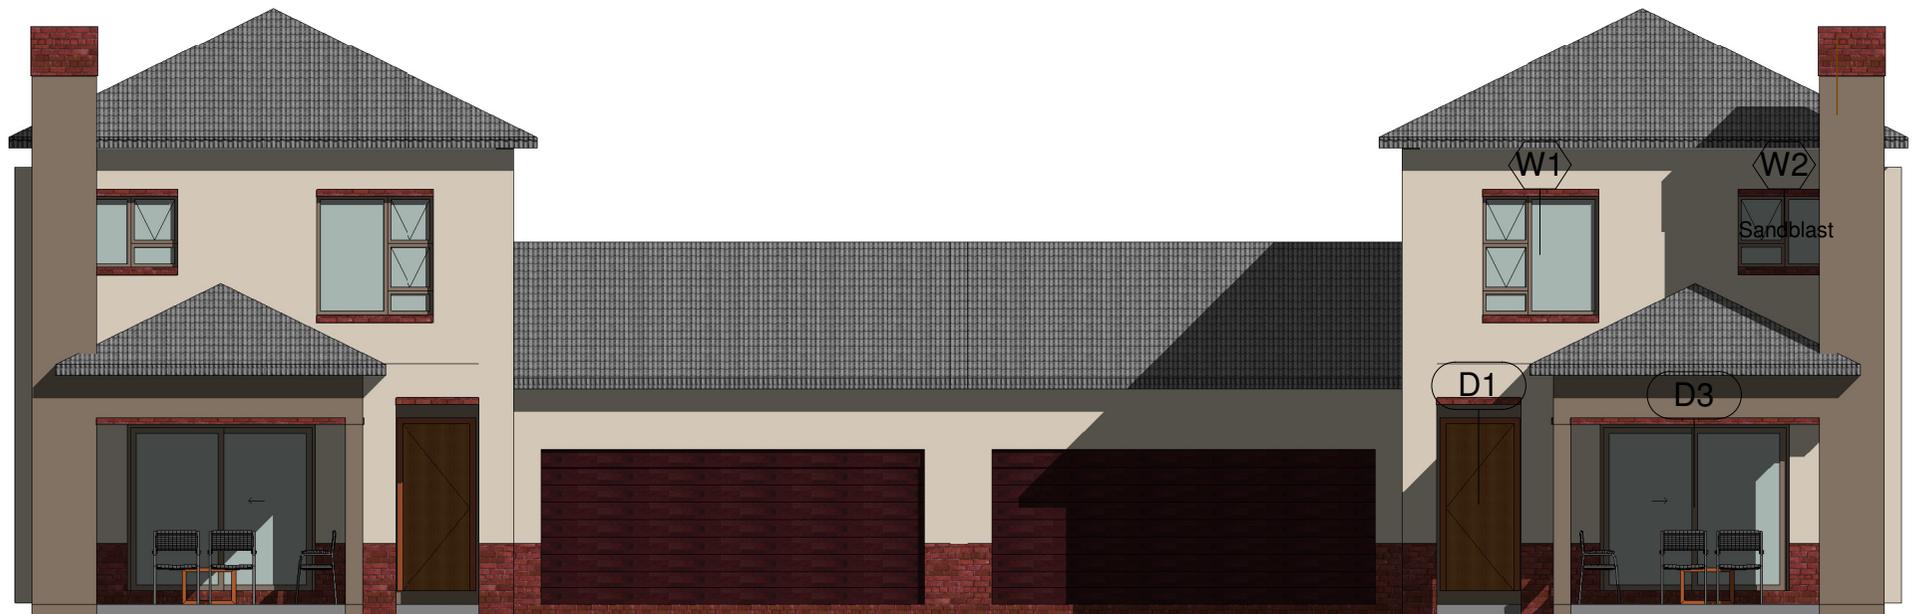

NORTH ELEVATION

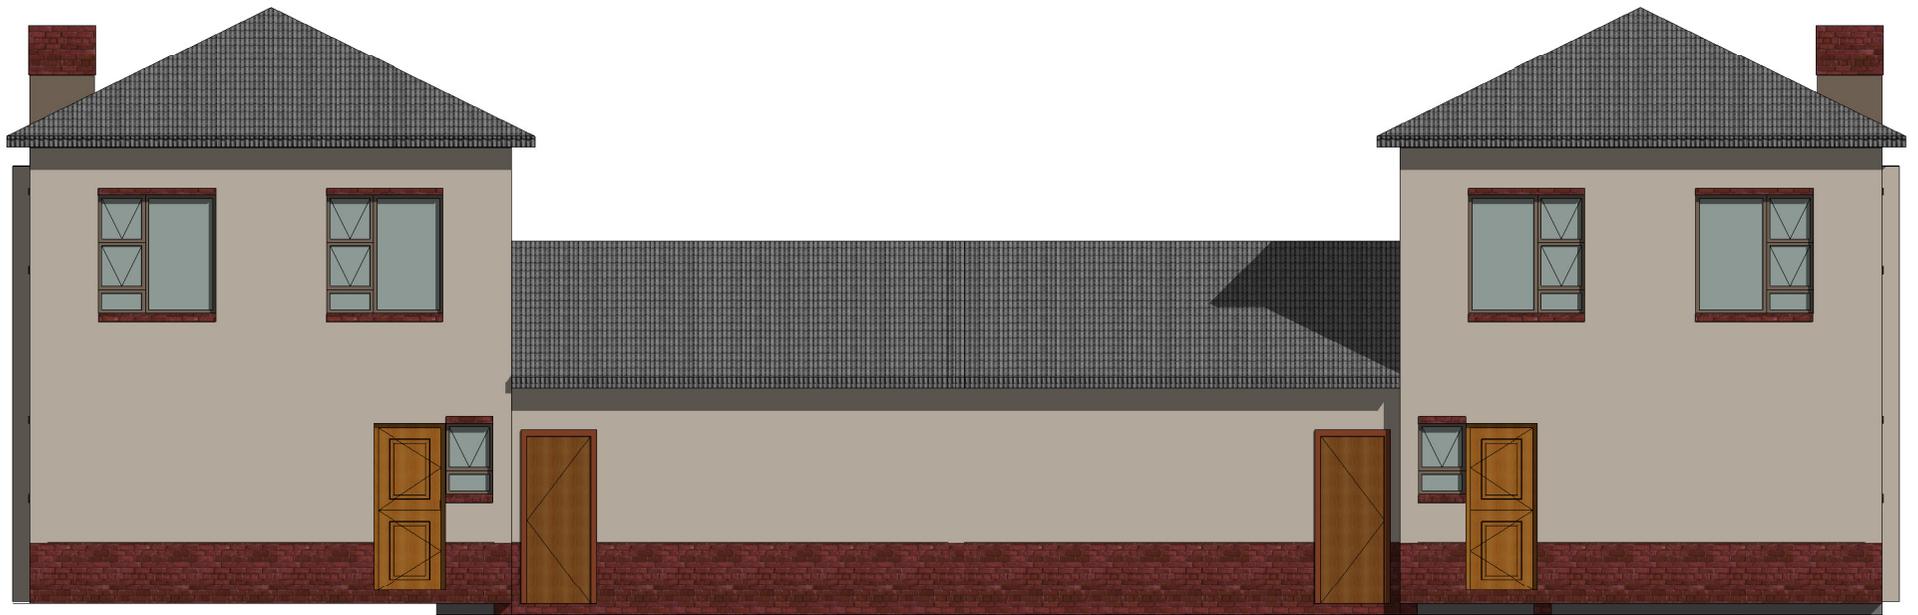

NORTH ELEVATION
Scale 1:100



EAST AND WEST ELEVATION