


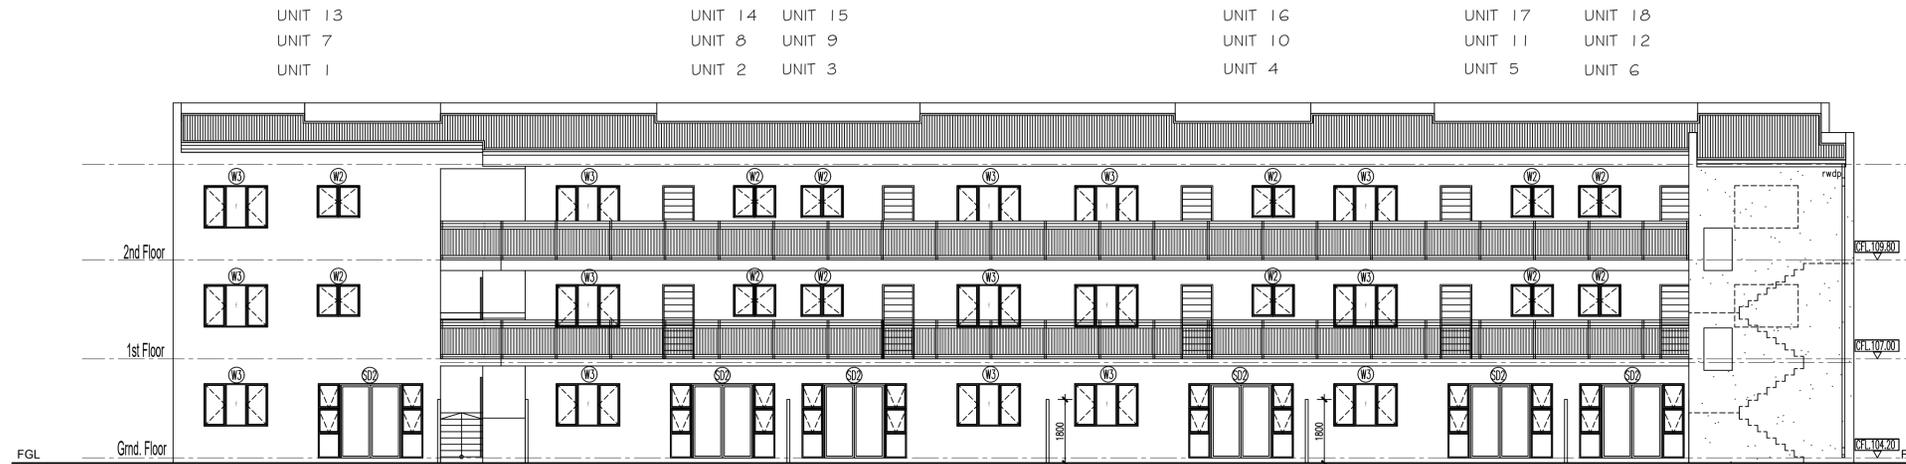


SOUTH-EAST ELEVATION

SCALE : 1 100




NORTH-WEST ELEVATION

SCALE : 1 100

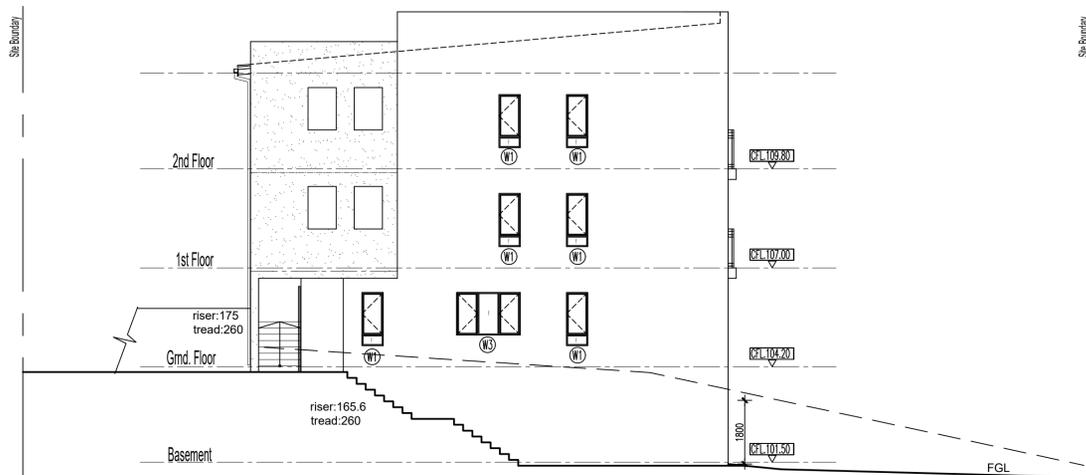

SOUTH-WEST ELEVATION

SCALE : 1 100

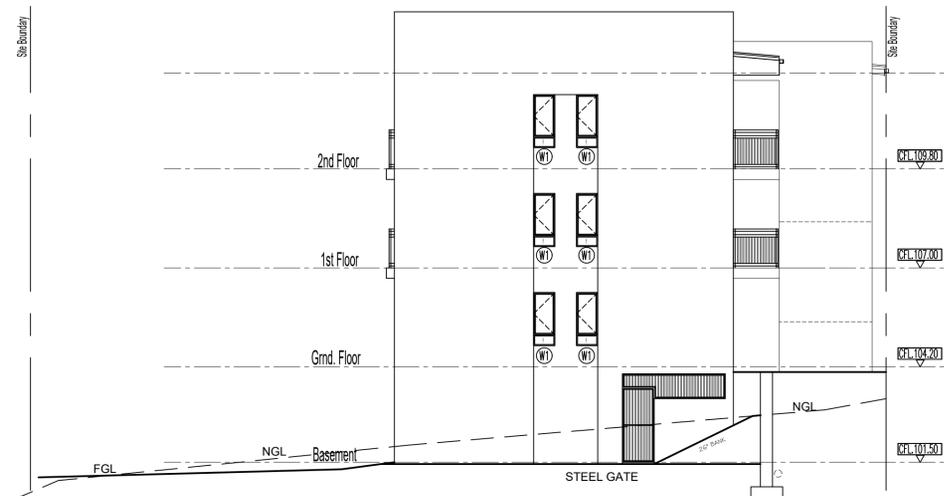

NORTH-EAST ELEVATION

SCALE : 1 100

PROPOSED RESIDENTIAL UNITS AT
157 BLACKBURN ROAD, DURBAN NORTH
(PORTION 1 OF ERF 579 DUIKERFONTEIN) FOR
VIVENDO GROUP (PTY) LTD

SCALE	1:100	Architect
DATE	FEBRUARY 2020	
SHT. NO.		
REVISION		