


In accordance with the relevant clauses of the Copyright Act (Act 98 of 1978) relating to assignment, all documents prepared by designworkshop : sa in connection with the project remain the property and copyright of designworkshop : sa, subject to their use by the client for the particular project to which this document relates, and the client shall not be entitled, either directly or indirectly, to make use of the document(s) for any additional or similar works or publish the same except with the prior consent from designworkshop : sa.


GENERAL NOTES:

- All general notes apply to all drawings, details, specifications & any supplementary information: all contractual documentation.
- The contractor is responsible for checking all levels & dimensions on site when setting out, prior to commencing construction & cross checking all building dimensions during the construction process. Read only figured dimensions, indicated in millimetres, & do not scale. Any discrepancies are to be reported in writing to **dws : sa** prior to continuation of work.
- The contractor is responsible for the works co-ordination & programming of the works. All consultant & shop drawings are to be cross checked with **dws : sa** drawings. Any discrepancies are to be reported in writing to **dws : sa** prior to continuation of work.
- The contractor is responsible for reporting any deviation from **dws : sa** drawings & specifications. Written approval is required from **dws : sa** prior to construction & installation commencing.
- dws : sa** accepts no responsibility for errors resulting from the misinterpretation of drawings or specifications. In doubt, query details.
- The contractor is responsible for compliance with all applicable SABS 0400 standards, manufacturer's installation instructions, procedures & recommendations & local authority regulations in respect of the full scope of the works. This requirement shall not be deemed to be superseded by the provisions of any other contract document.
- The contractor is responsible for all construction procedures & methodology being carried out & implemented in strict accordance with the latest occupational health & safety act & regulations.
- The contractor is responsible for checking all opening sizes & vertical & horizontal position prior to the construction, manufacture & installation of fitted items. Any discrepancies are to be reported in writing to **dws : sa** prior to continuation of work.
- The contractor is responsible for the provision of guarantees for all materials, installations & systems, to be issued to **dws : sa** at practical completion.
- All structural work is to be designed, detailed, specified & supervised by the structural engineer & is to be carried out in strict accordance with this. All structural work is to be built from the engineer's drawings and the stability is to be certified by the structural engineer on completion of the works.
- Drawings are only to be read for the purpose intended.
- Refer to project data sheet for comprehensive notes & specifications.

rev	date	description
00	14/09/18	issued for information only

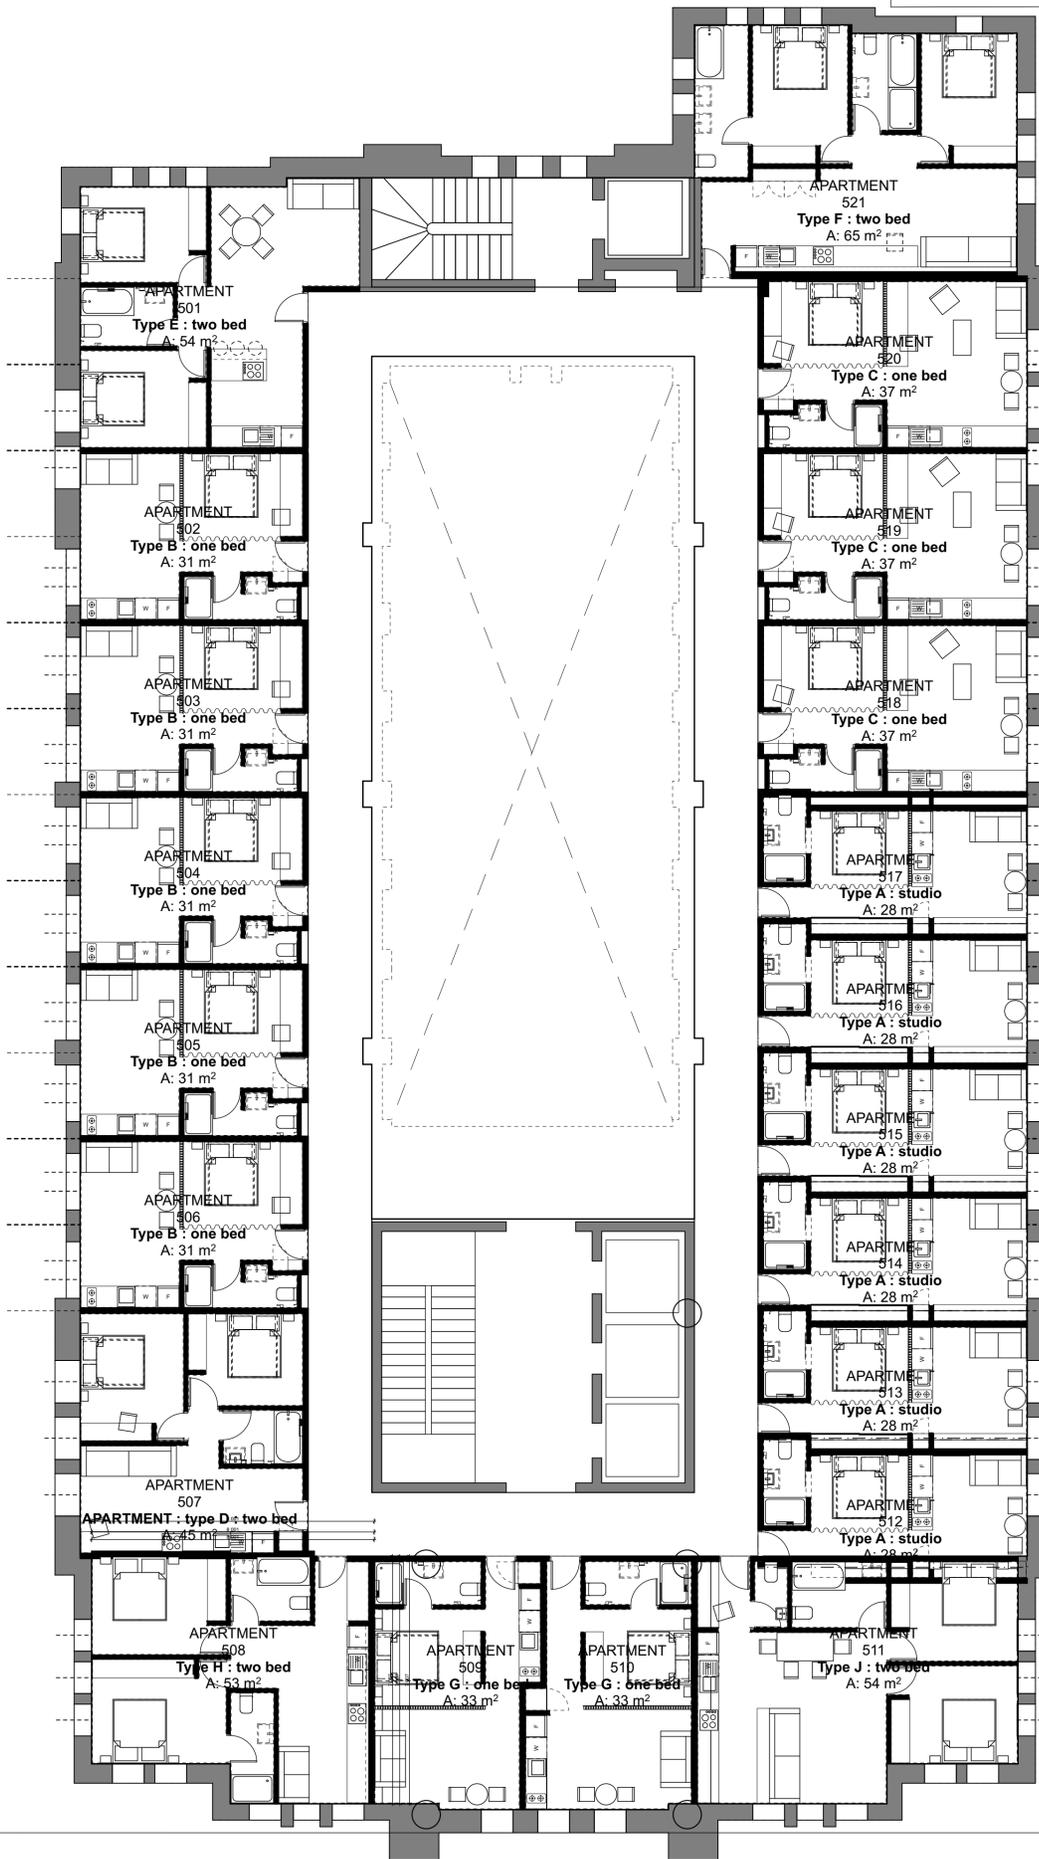

LEVEL +5  
21 UNITS PER FLOOR

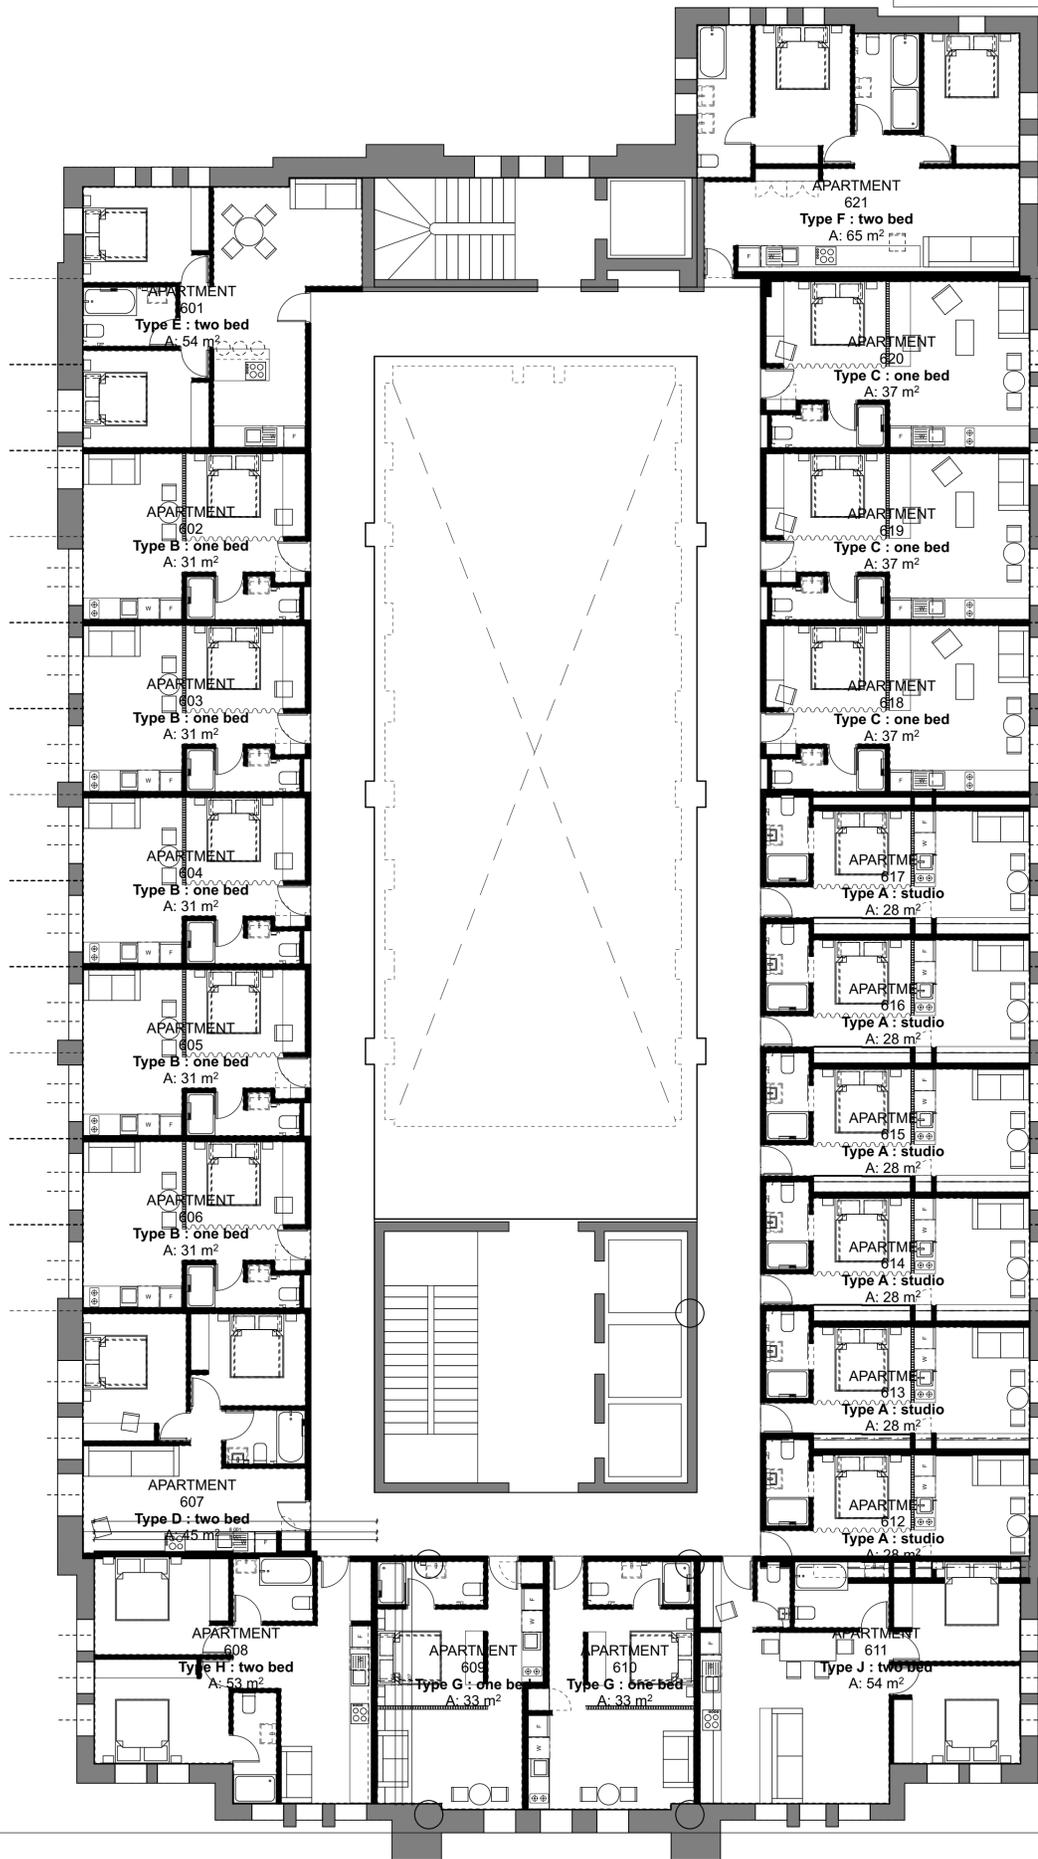

LEVEL +6  
21 UNITS PER FLOOR



PROJECT NAME  
ADDITIONAL

PROPOSED RESIDENTIAL INTERIOR FIT-OUT  
ERF : 0000, CADASTRAL AREA, 000 WWWWWW  
ROAD, SUBURB, CITY

FOR : ELECTRIC LADYLAND PROPERTIES PTY (LTD)  
Block A, Bellevue Campus, 5 Bellevue Road, Kloof 3610  
CLIENT : WWWWWW rate no. 0000000000  
ARCHITECT : WWWWWW 0000 reg no.

PROPOSED UNIT LAYOUT -  
LEVEL 05 - 06

drawn	checked	date	scale		
PN	CdJ	14/09/18	1:100		
job no.	stage	zone	series	family	rev.
P79	SK	03	GN	000	00

designworkshop : sa

94 florida road | durban | 4001 | south africa

+27 [0]31 303 5191 | t  
+27 [0]31 303 5198 | f  
admin@designworkshop.co.za | e