



Proposed new Development on Stand 922, Noordhang ext 71

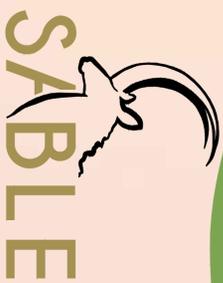

REG: 2012/125074/07

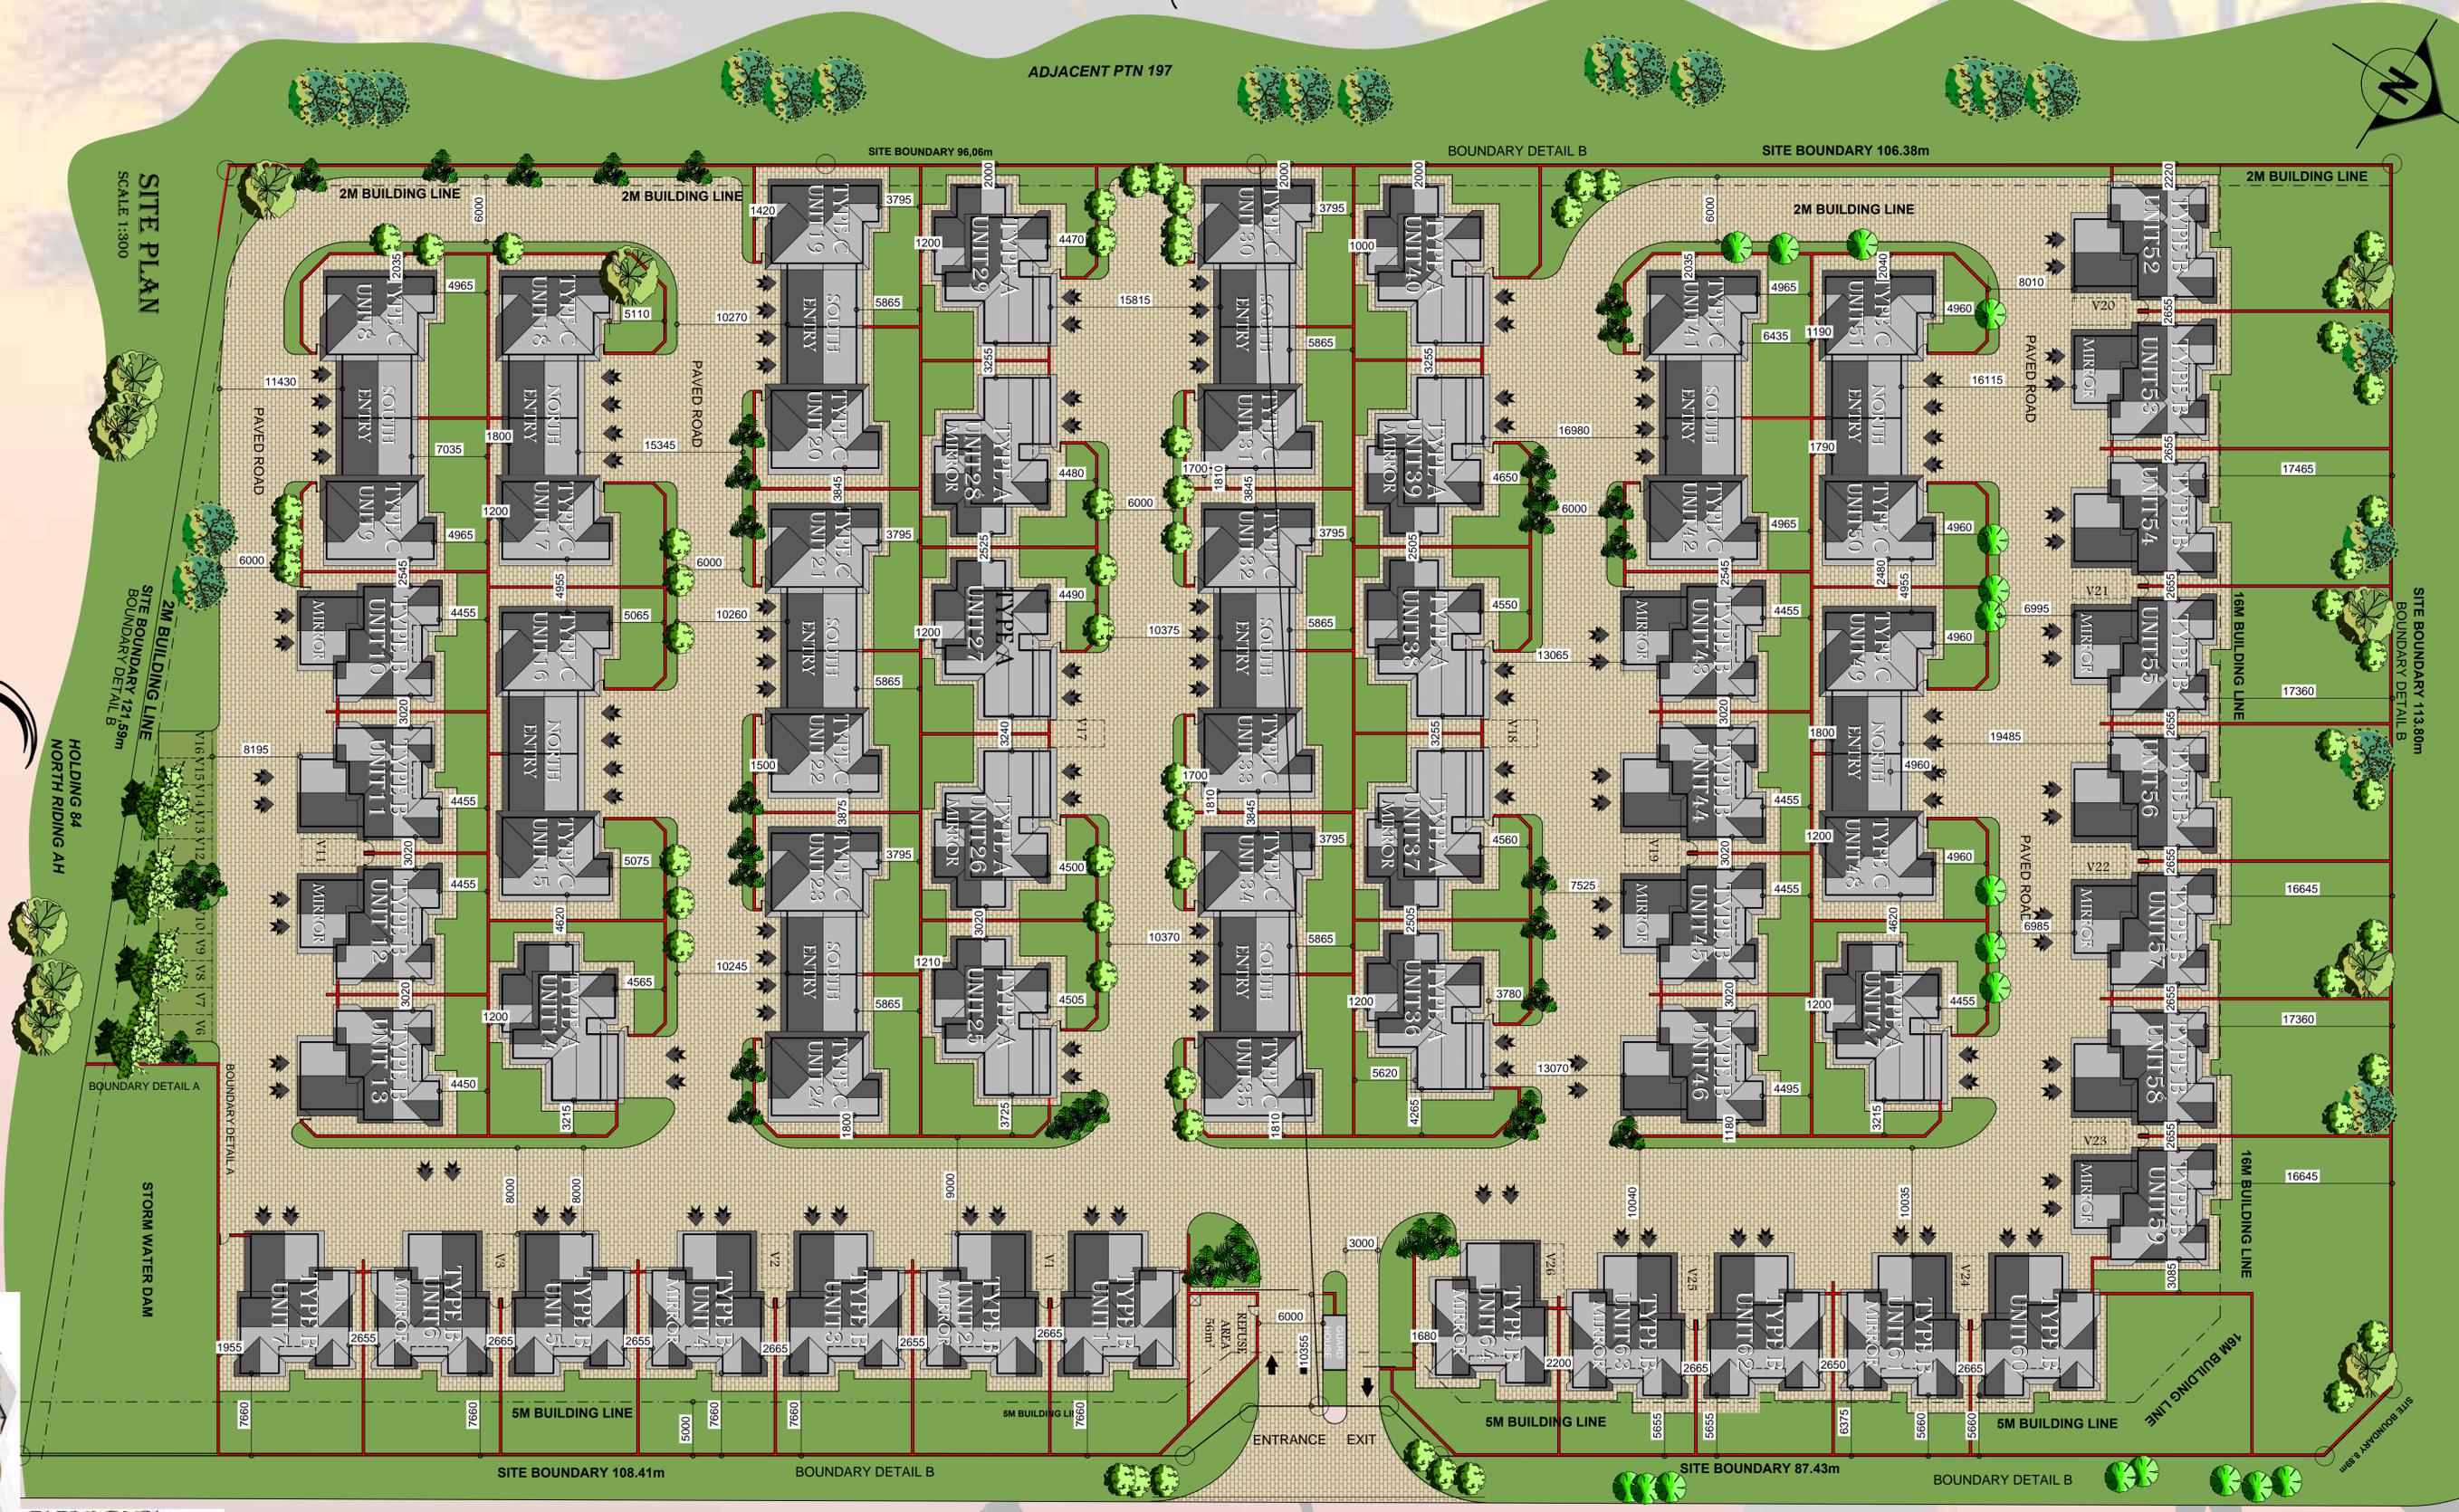

ROAD DESIGN STUDIO

FABULOUS HOMES

