



GROUND FLOOR PLAN
1 : 100

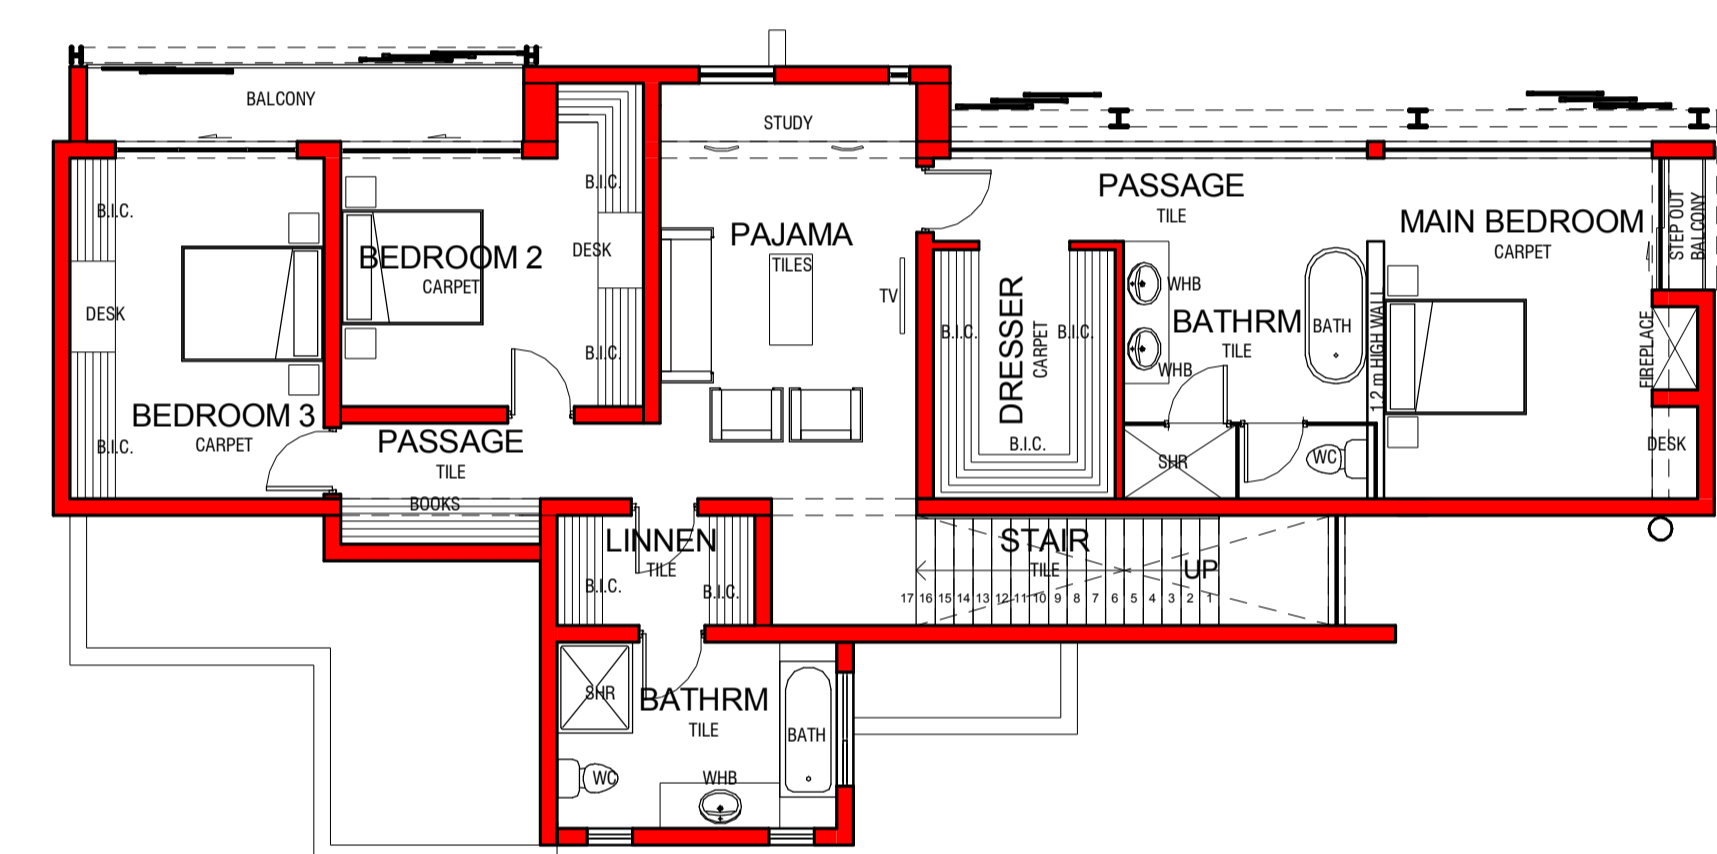

FIRST FLOOR PLAN
1 : 100

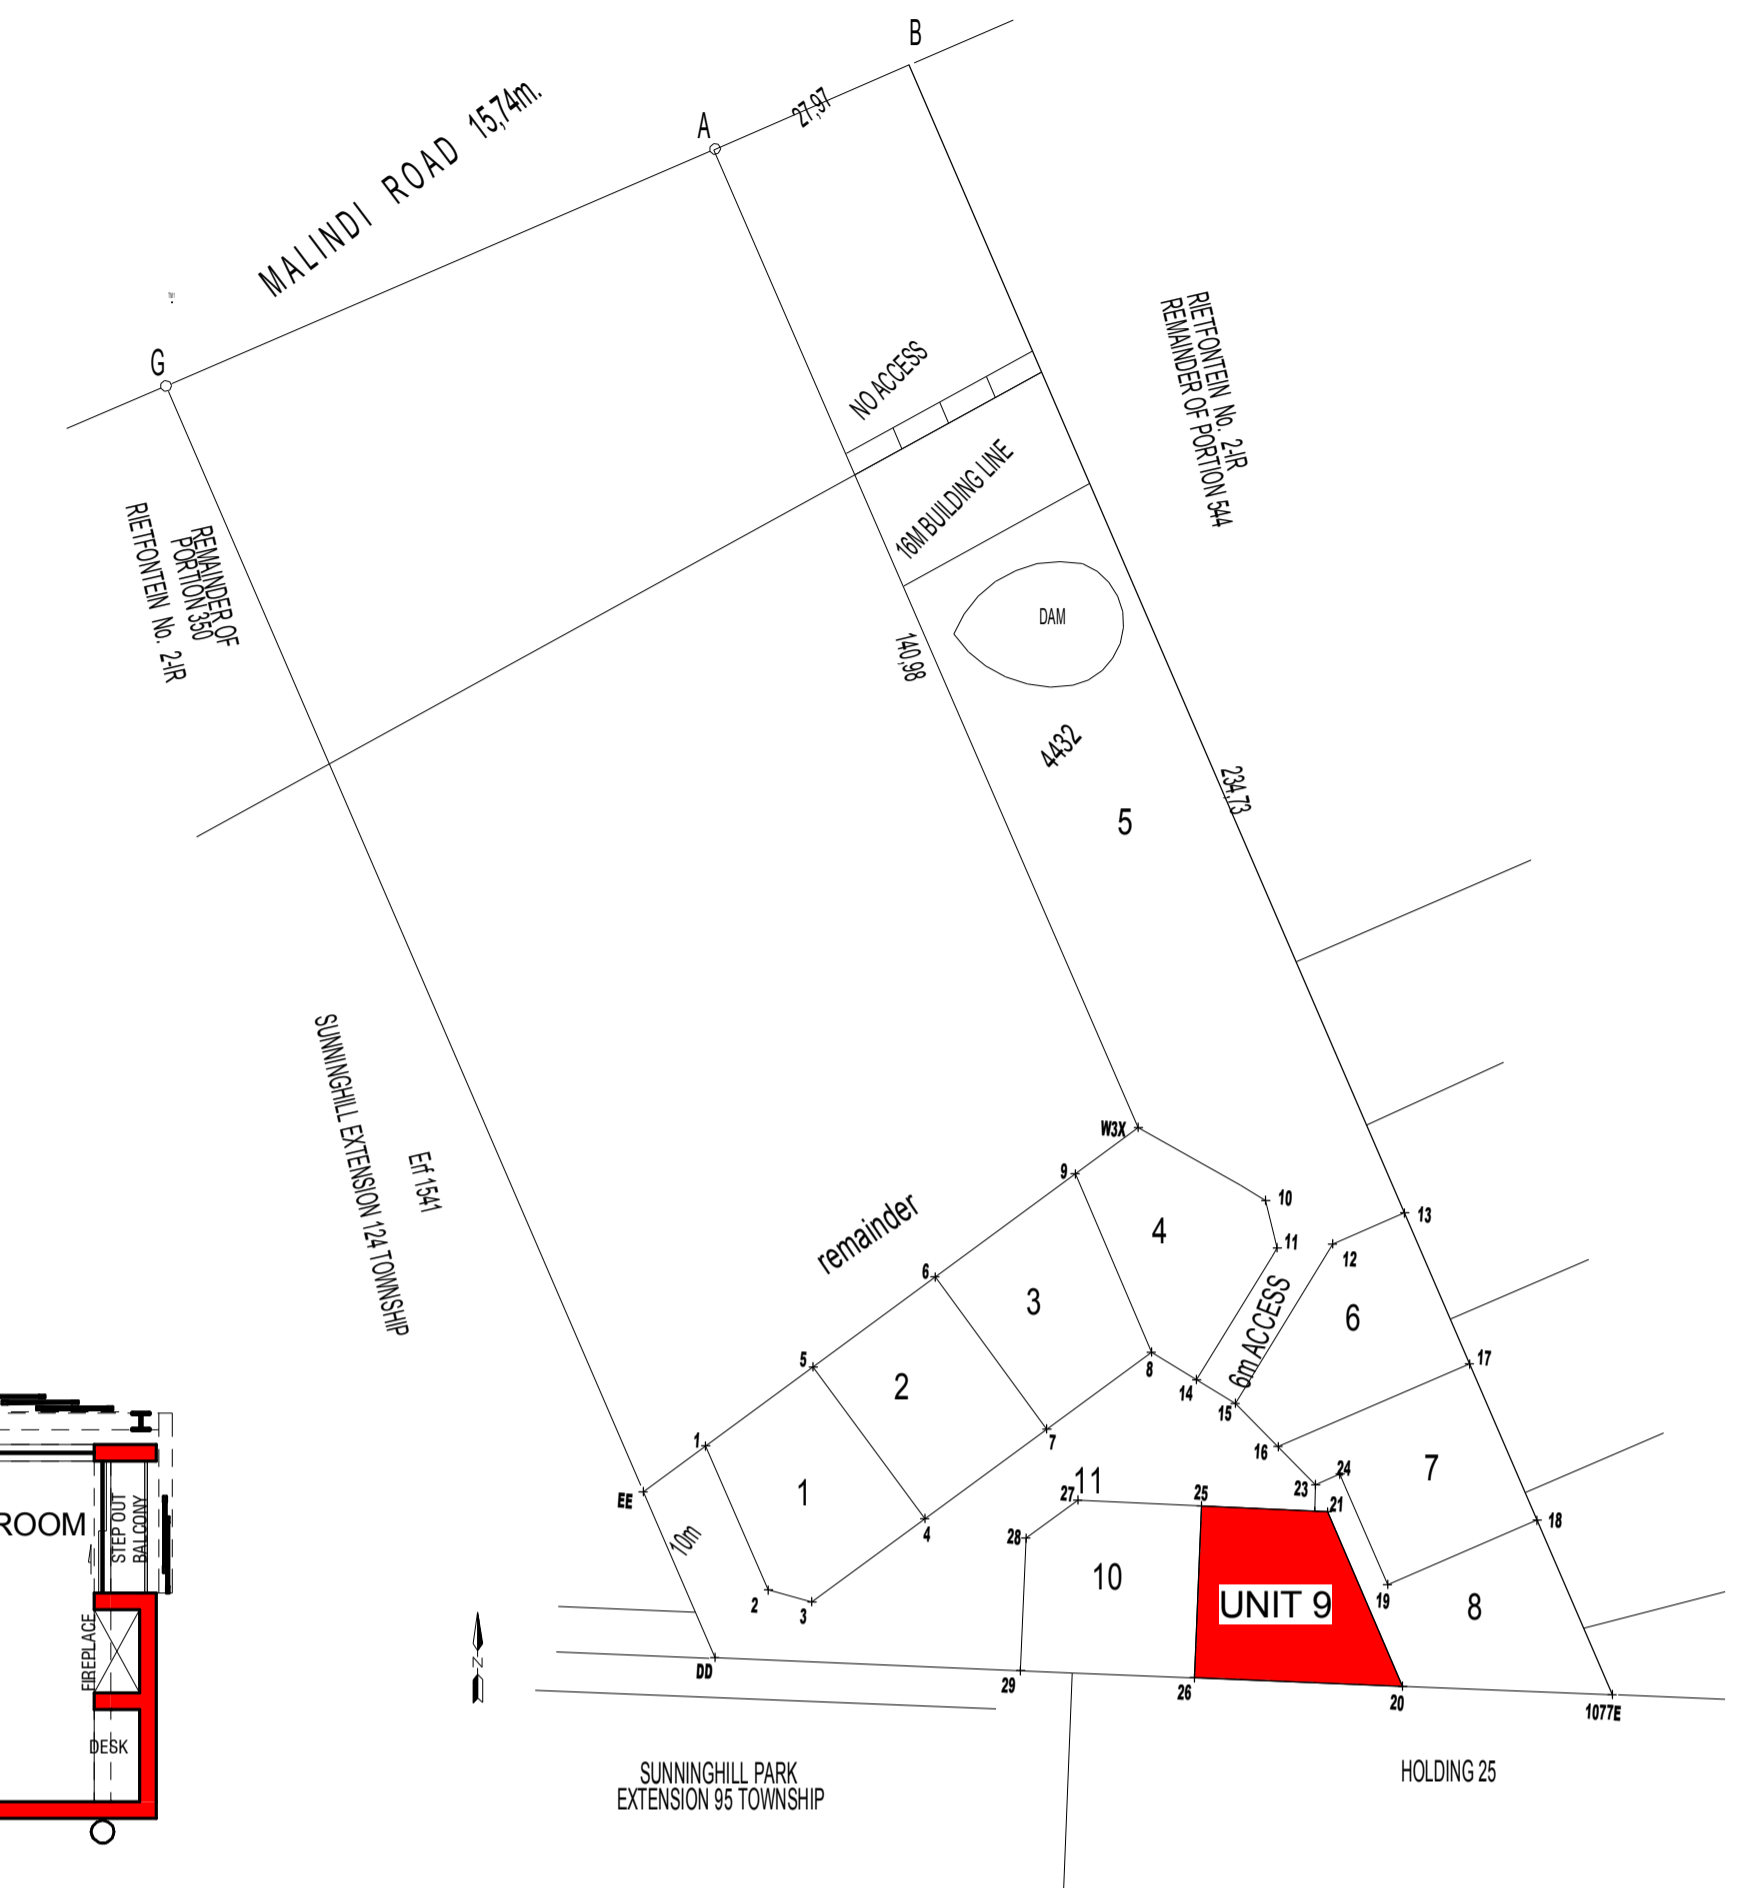

SITE PLAN
1 : 1000

AREA SCHEDULE		
Name	Area	Level
GROUND FLOOR PLAN		
GARAGES	42 m ²	GROUND FLOOR PLAN
SERVANTS WC	14 m ²	GROUND FLOOR PLAN
HOUSE	93 m ²	GROUND FLOOR PLAN
COVERED ENTRANCE	2 m ²	GROUND FLOOR PLAN
COVERED PATIO	19 m ²	GROUND FLOOR PLAN
GROUND FLOOR PLAN: 5	170 m ²	
FIRST FLOOR PLAN		
HOUSE	132 m ²	FIRST FLOOR PLAN
FIRST FLOOR PLAN: 1	132 m ²	
Grand total: 6	302 m ²	
TOTAL SQM		302 SQM
STAND SIZE		500 SQM

PROPOSED NEW RESIDENCE PORTION 9 SUNNINGHILL



Derick Britz Gauteng Tel: 012 - 663 3371
082 415 9981 P.O. Box 9239 Fax: 086 590 5805
Centurion
0046