


SCHEDULE OF AREAS


GRND STOREY	65 SQM
1 ST STOREY	59 SQM
GARAGE	21 SQM
TOTAL	145 SQM
PERGOLA	12 SQM

TYPE D TANGLEWOOD

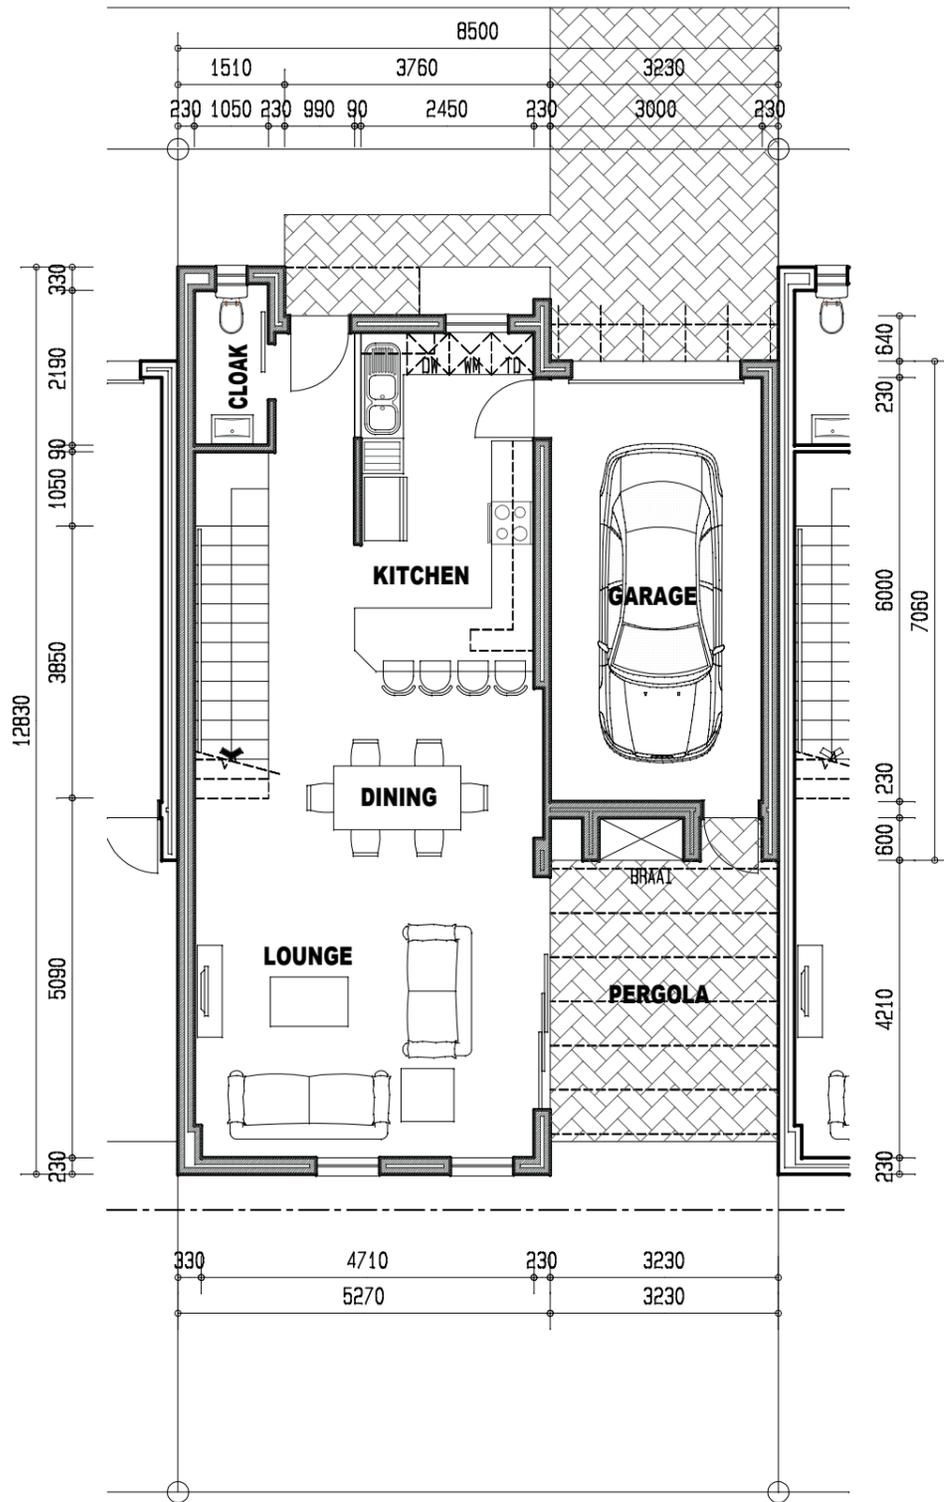

GROUND STOREY

SCALE 1:100

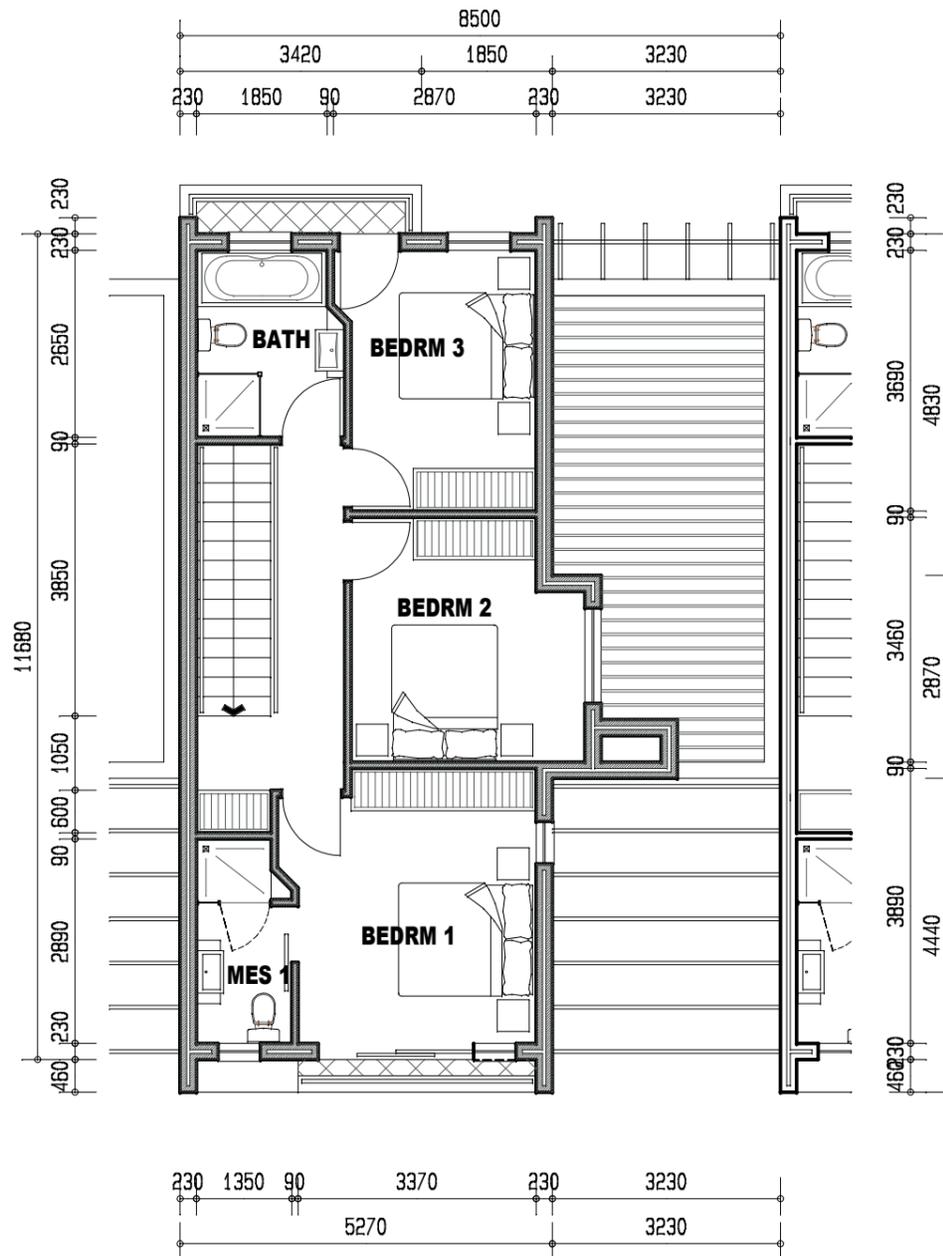

FIRST STOREY

SCALE 1:100

P O Box 5318 Heiderberg 7135 Cape Town
Tel 021 855 4863 Fax 0866070988 E-mail blackcurrant1@talkmsa.net
CK 1998/072192/23