

KEIZERSGRACHT



BASEMENT -3


NOTES:
 UNIT LAYOUTS SUBJECT TO
 FINALISATION OF PLUMBING
 / SERVICE RUNS & STACKS

**CASTLE ROCK
 Cape Town**

12/12/2016 - Scale 1:200



Architecture
 Urban Design

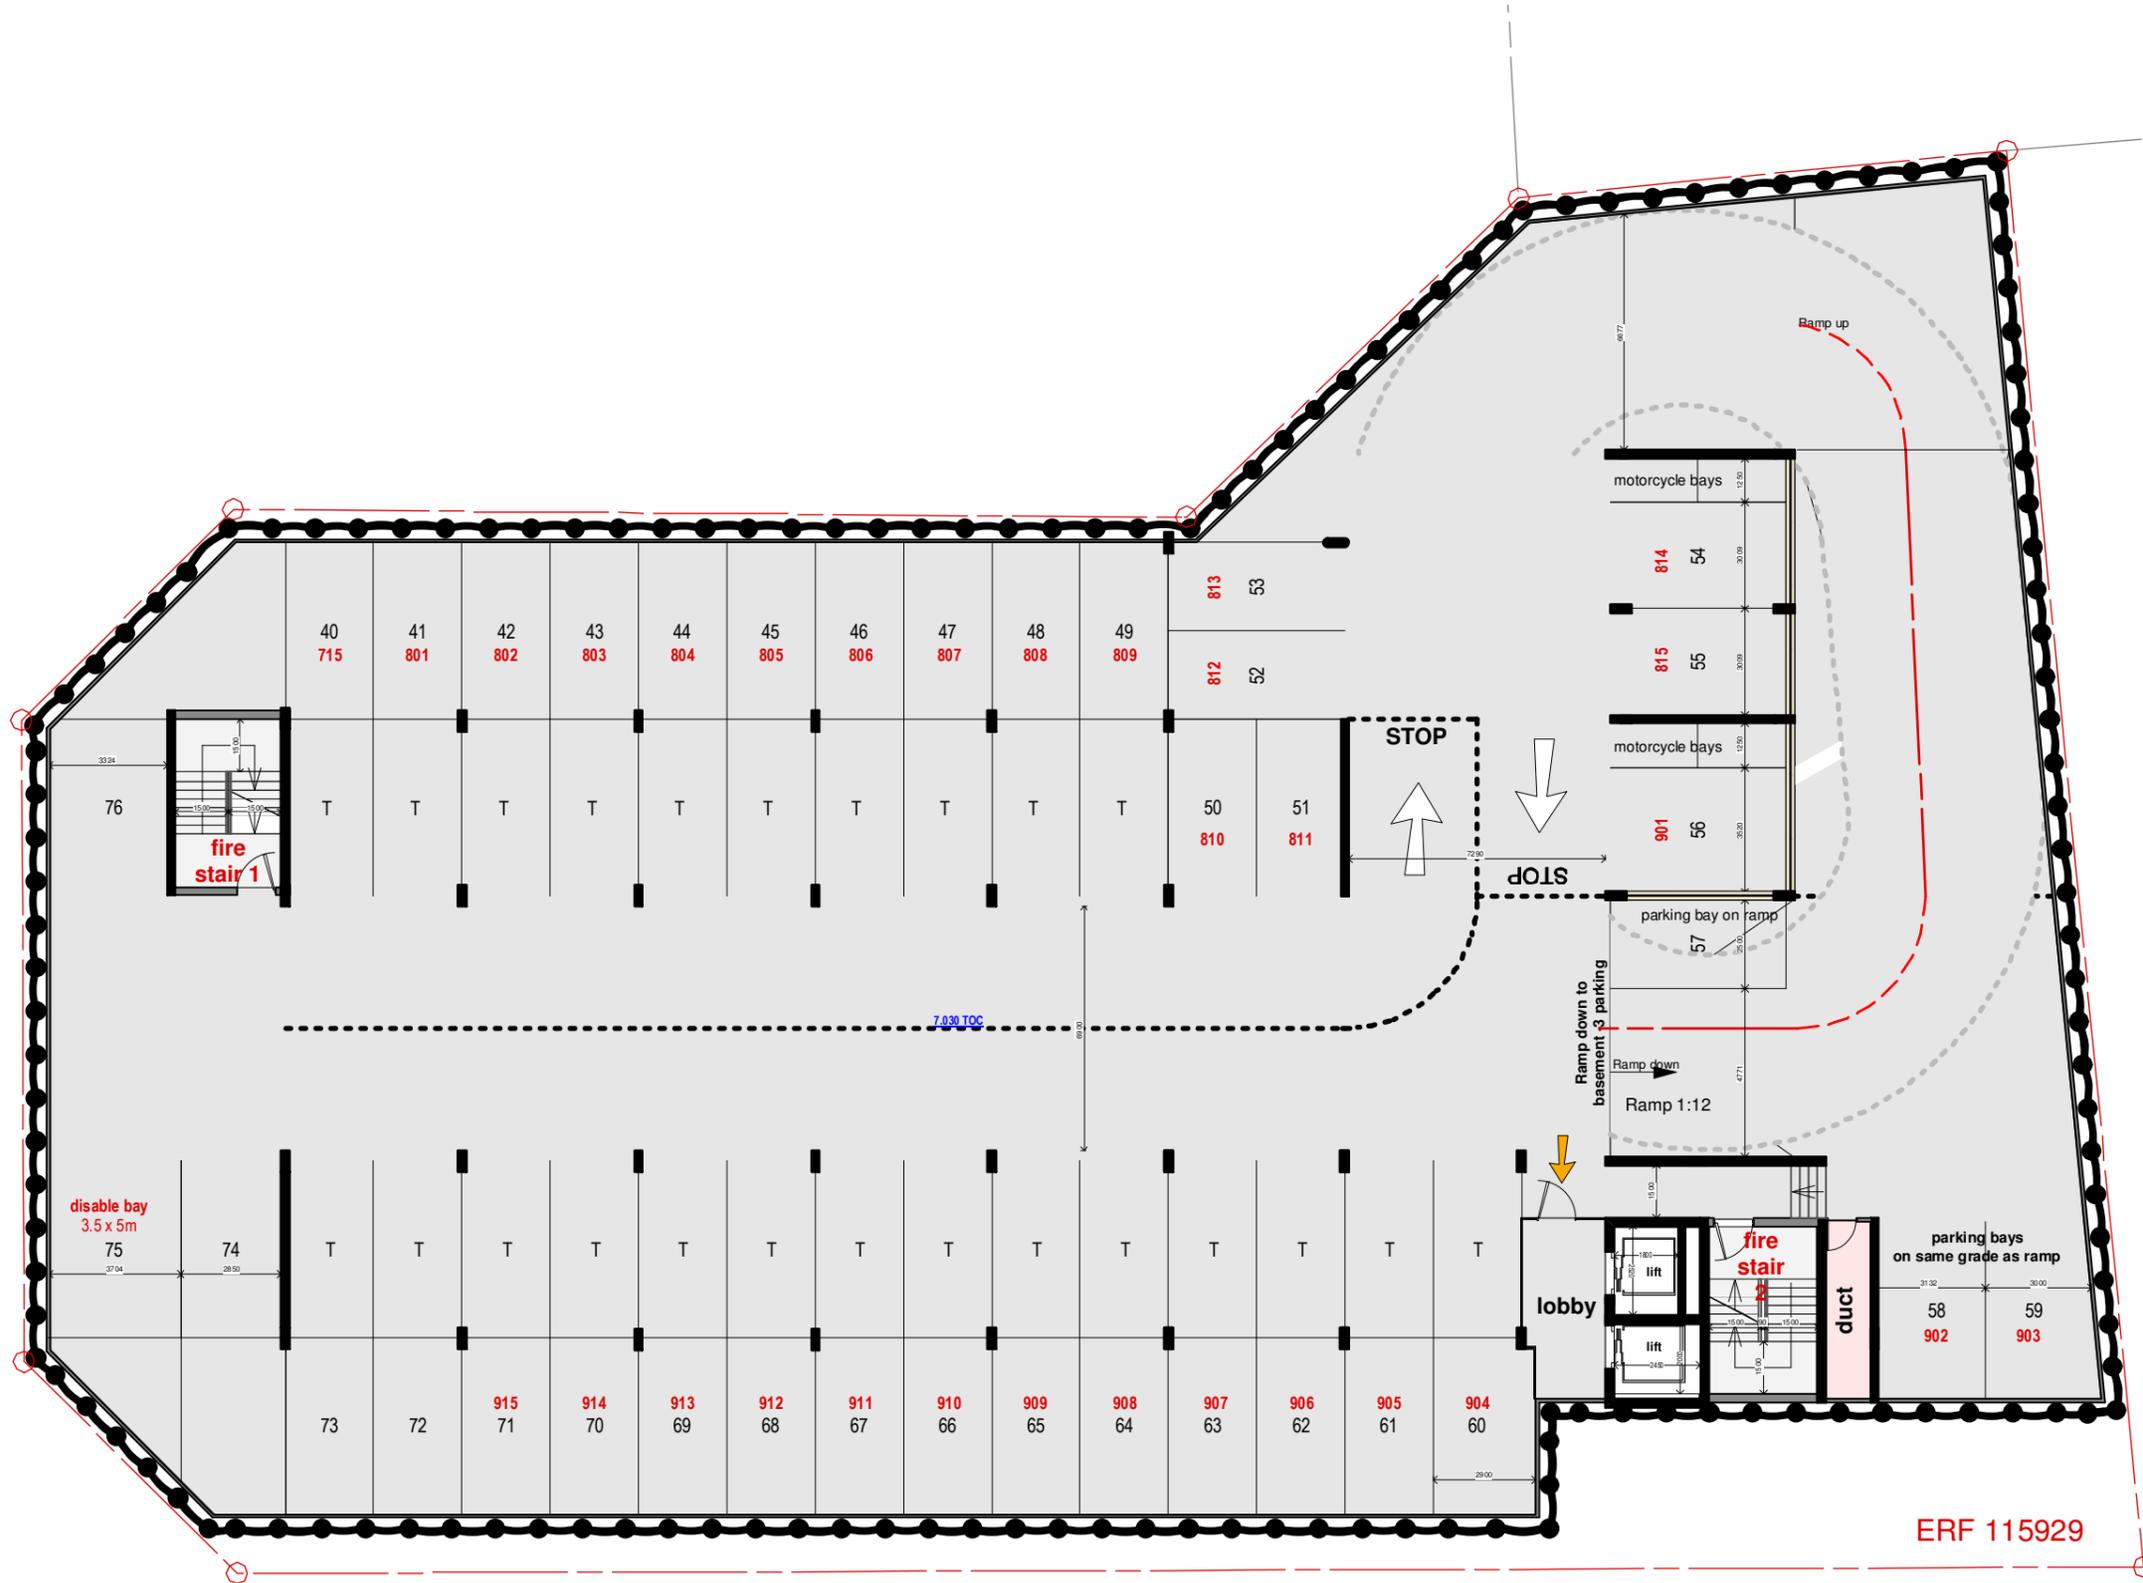

KEIZERSGRACHT



BASEMENT -2


NOTES:
 UNIT LAYOUTS SUBJECT TO
 FINALISATION OF PLUMBING
 / SERVICE RUNS & STACKS

**CASTLE ROCK
 Cape Town**

12/12/2016 - Scale 1:200



Architecture
 Urban Design

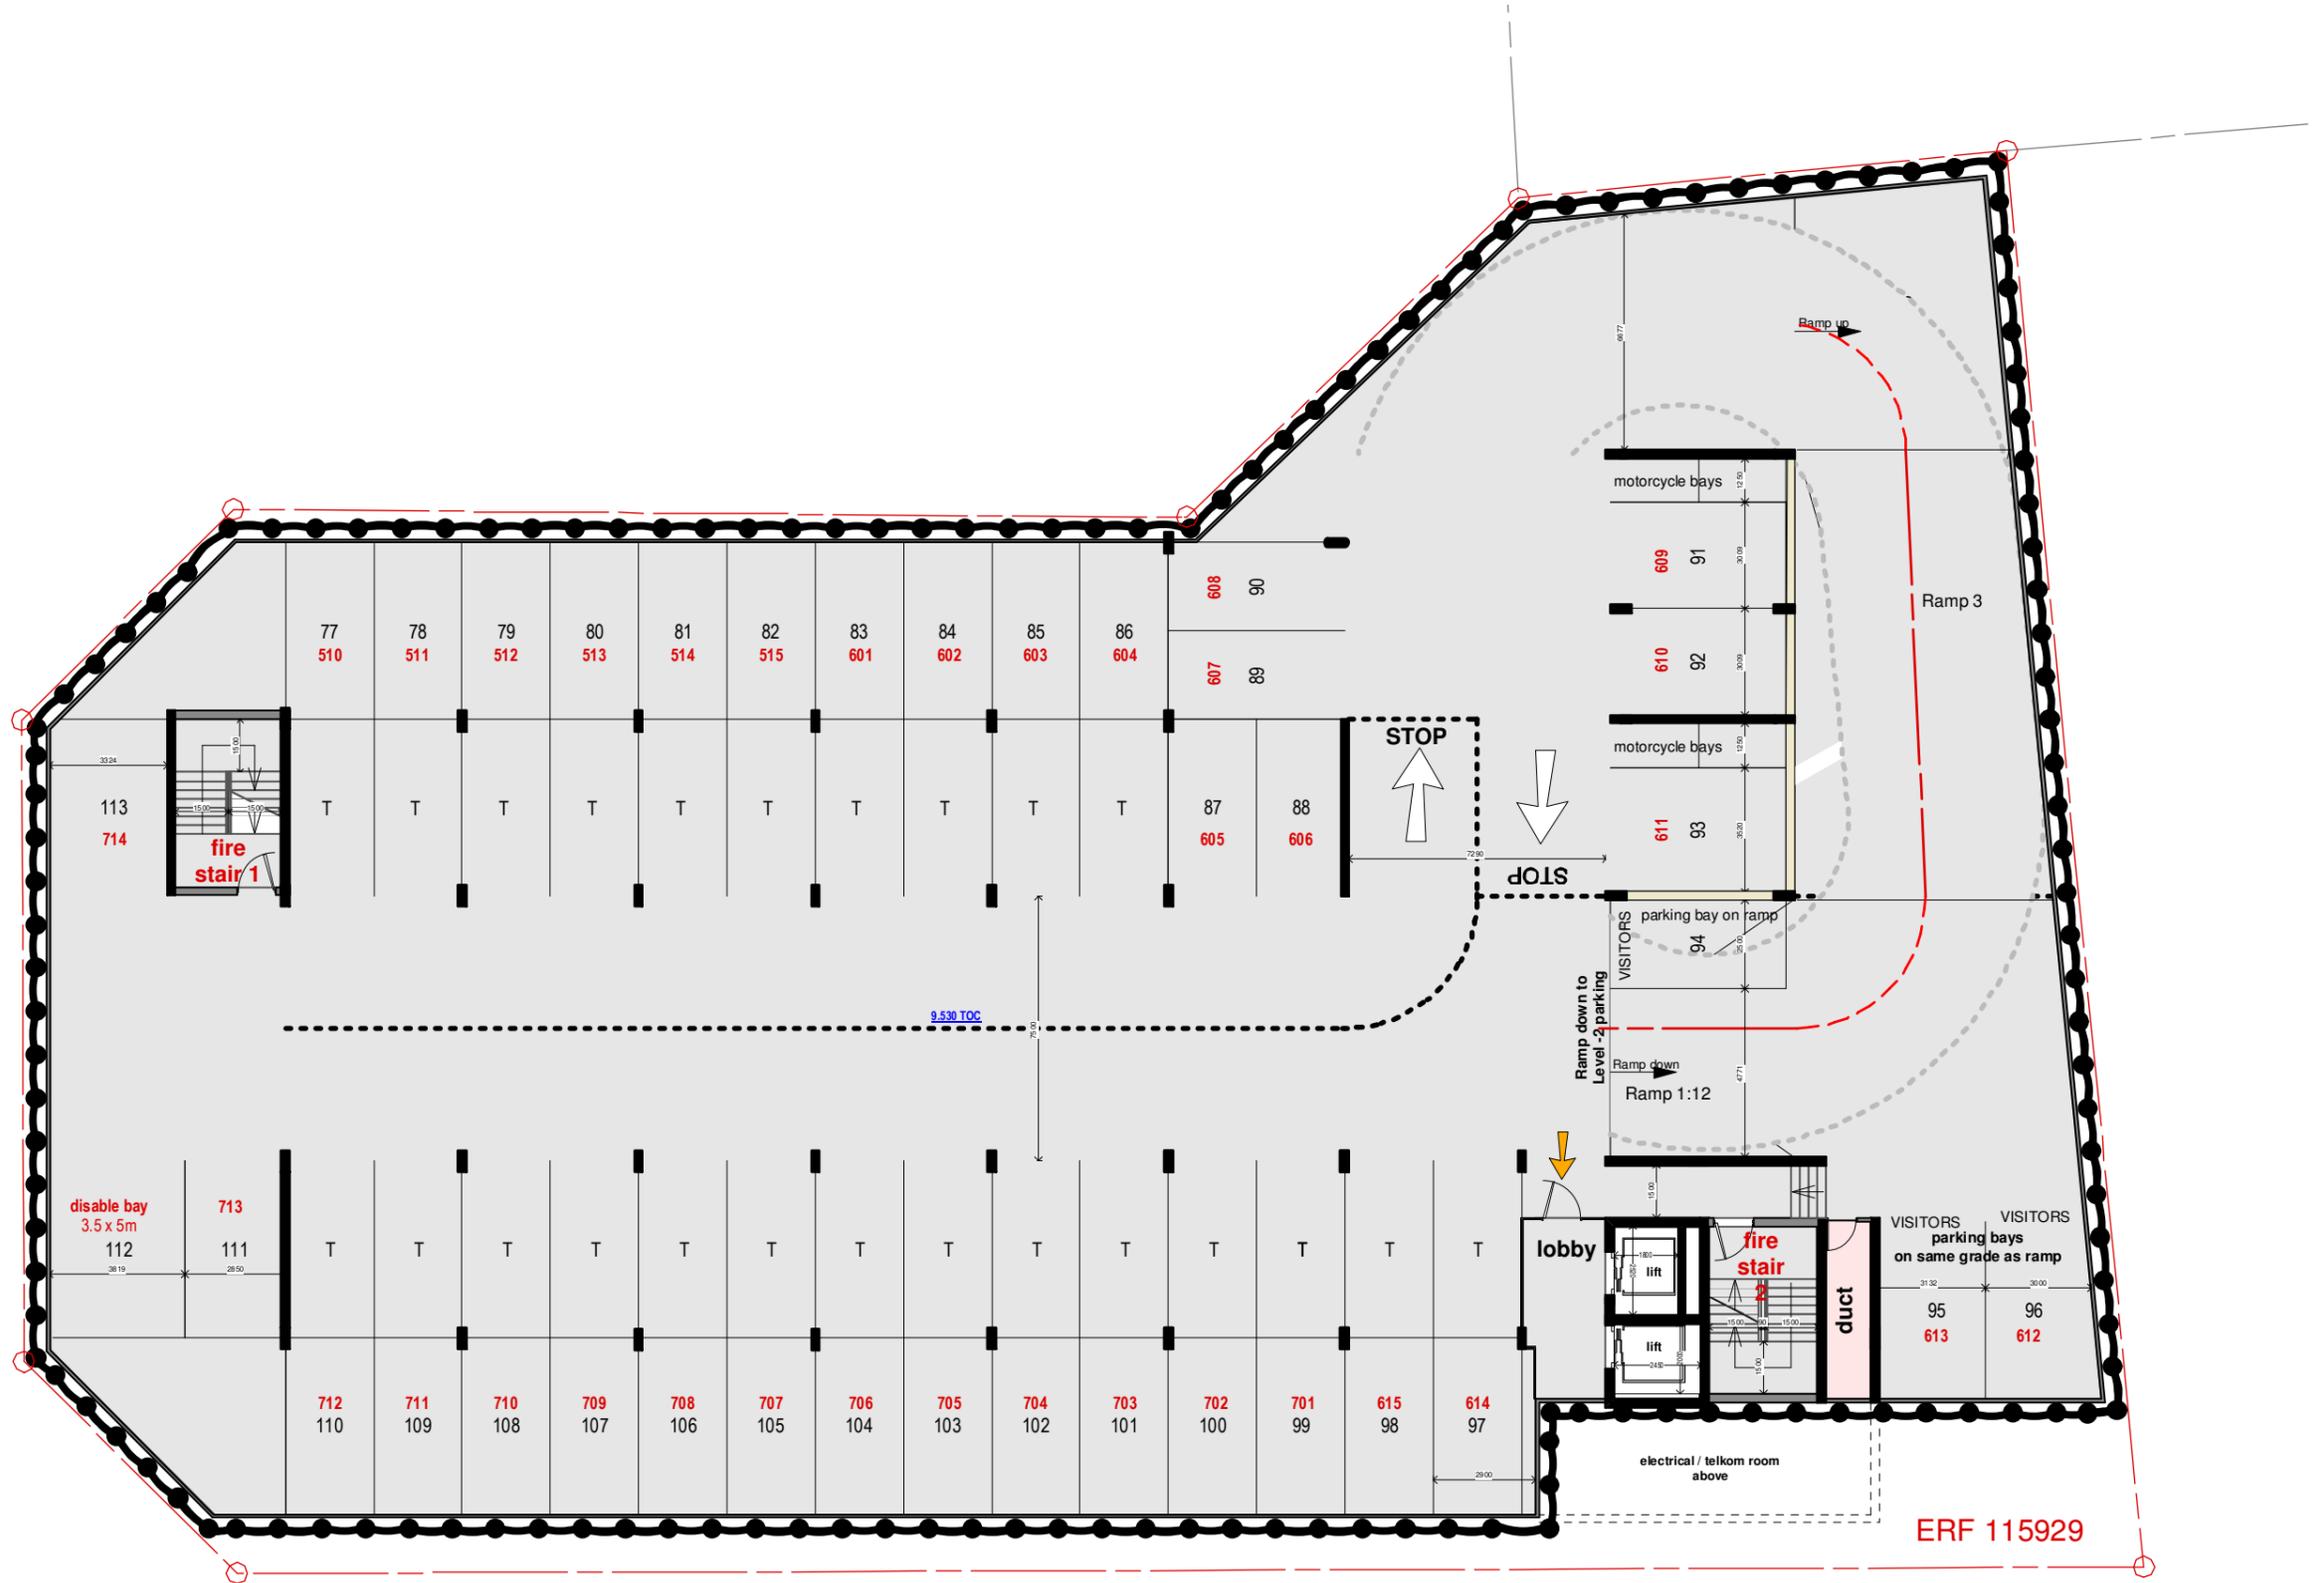

KEIZERSGRACHT



BASEMENT -1

NOTES:
 UNIT LAYOUTS SUBJECT TO
 FINALISATION OF PLUMBING
 / SERVICE RUNS & STACKS

**CASTLE ROCK
 Cape Town**

12/12/2016 - Scale 1:200



Architecture
 Urban Design

- 17 Units
- 3 Bachelor Units
- 5 One Bedroom Units
- 9 Two Bedroom Units



castle / sea views

Signal Hill views



Devil's Peak views

KEIZERSGRACHT

mountain view

LEVEL 3

NOTES:
UNIT LAYOUTS SUBJECT TO
FINALISATION OF PLUMBING
/ SERVICE RUNS & STACKS

**CASTLE ROCK
Cape Town**

12/12/2016 - Scale 1:200



Architecture
Urban Design

- 15- Units per floor
- 2 Bachelor Units per floor
- 5 One Bedroom Units per floor
- 8 Two Bedroom Unit per floor



Signal Hill views

castle / sea views

Devil's Peak views



KEIZERSGRACHT

LEVEL 4

NOTES:
UNIT LAYOUTS SUBJECT TO
FINALISATION OF PLUMBING
/ SERVICE RUNS & STACKS


mountain view

CASTLE ROCK
Cape Town

12/12/2016 - Scale 1:200



- 15- Units per floor
- 2 Bachelor Units per floor
- 5 One Bedroom Units per floor
- 8 Two Bedroom Unit per floor

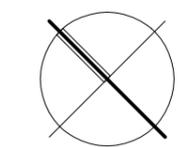

LEVEL 5

NOTES:
 UNIT LAYOUTS SUBJECT TO
 FINALISATION OF PLUMBING
 / SERVICE RUNS & STACKS

mountain view

**CASTLE ROCK
 Cape Town**

12/12/2016 - Scale 1:200



- 15- Units per floor
- 2 Bachelor Units per floor
- 5 One Bedroom Units per floor
- 8 Two Bedroom Unit per floor



Signal Hill views

castle / sea views

Devil's Peak views



KEIZERSGRACHT

mountain view

LEVEL 6

NOTES:
UNIT LAYOUTS SUBJECT TO
FINALISATION OF PLUMBING
/ SERVICE RUNS & STACKS

CASTLE ROCK
Cape Town

12/12/2016 - Scale 1:200



- 15 Units per floor
- 2 Bachelor Units per floor
- 5 One Bedroom Units per floor
- 8 Two Bedroom Unit per floor



castle / sea views

Signal Hill views

Devil's Peak views



KEIZERSGRACHT

ERF 115929



LEVEL 7

NOTES:
UNIT LAYOUTS SUBJECT TO
FINALISATION OF PLUMBING
/ SERVICE RUNS & STACKS

mountain view

CASTLE ROCK
Cape Town

12/12/2016 - Scale 1:200



Architecture
Urban Design

- 15 Units per floor
- 2 Bachelor Units per floor
- 6 One Bedroom Units per floor
- 7 Two Bedroom Unit per floor



castle / sea views

Signal Hill views

Devil's Peak views



LEVEL 8

NOTES:
UNIT LAYOUTS SUBJECT TO
FINALISATION OF PLUMBING
/ SERVICE RUNS & STACKS

mountain view

**CASTLE ROCK
Cape Town**

12/12/2016 - Scale 1:200

MLB
Architecture
Urban Design

- 14 Units per floor
- 2 Bachelor Units per floor
- 6 One Bedroom Units per floor
- 6 Two Bedroom Unit per floor



castle / sea views

Signal Hill views



Devil's Peak views

KEIZERSGRACHT

mountain view

ERF 115929

LEVEL 9

NOTES:
UNIT LAYOUTS SUBJECT TO
FINALISATION OF PLUMBING
/ SERVICE RUNS & STACKS

**CASTLE ROCK
Cape Town**

12/12/2016 - Scale 1:200



Architecture
Urban Design




castle / sea views

Signal Hill views

Devil's Peak views

KEIZERSGRACHT

mountain view

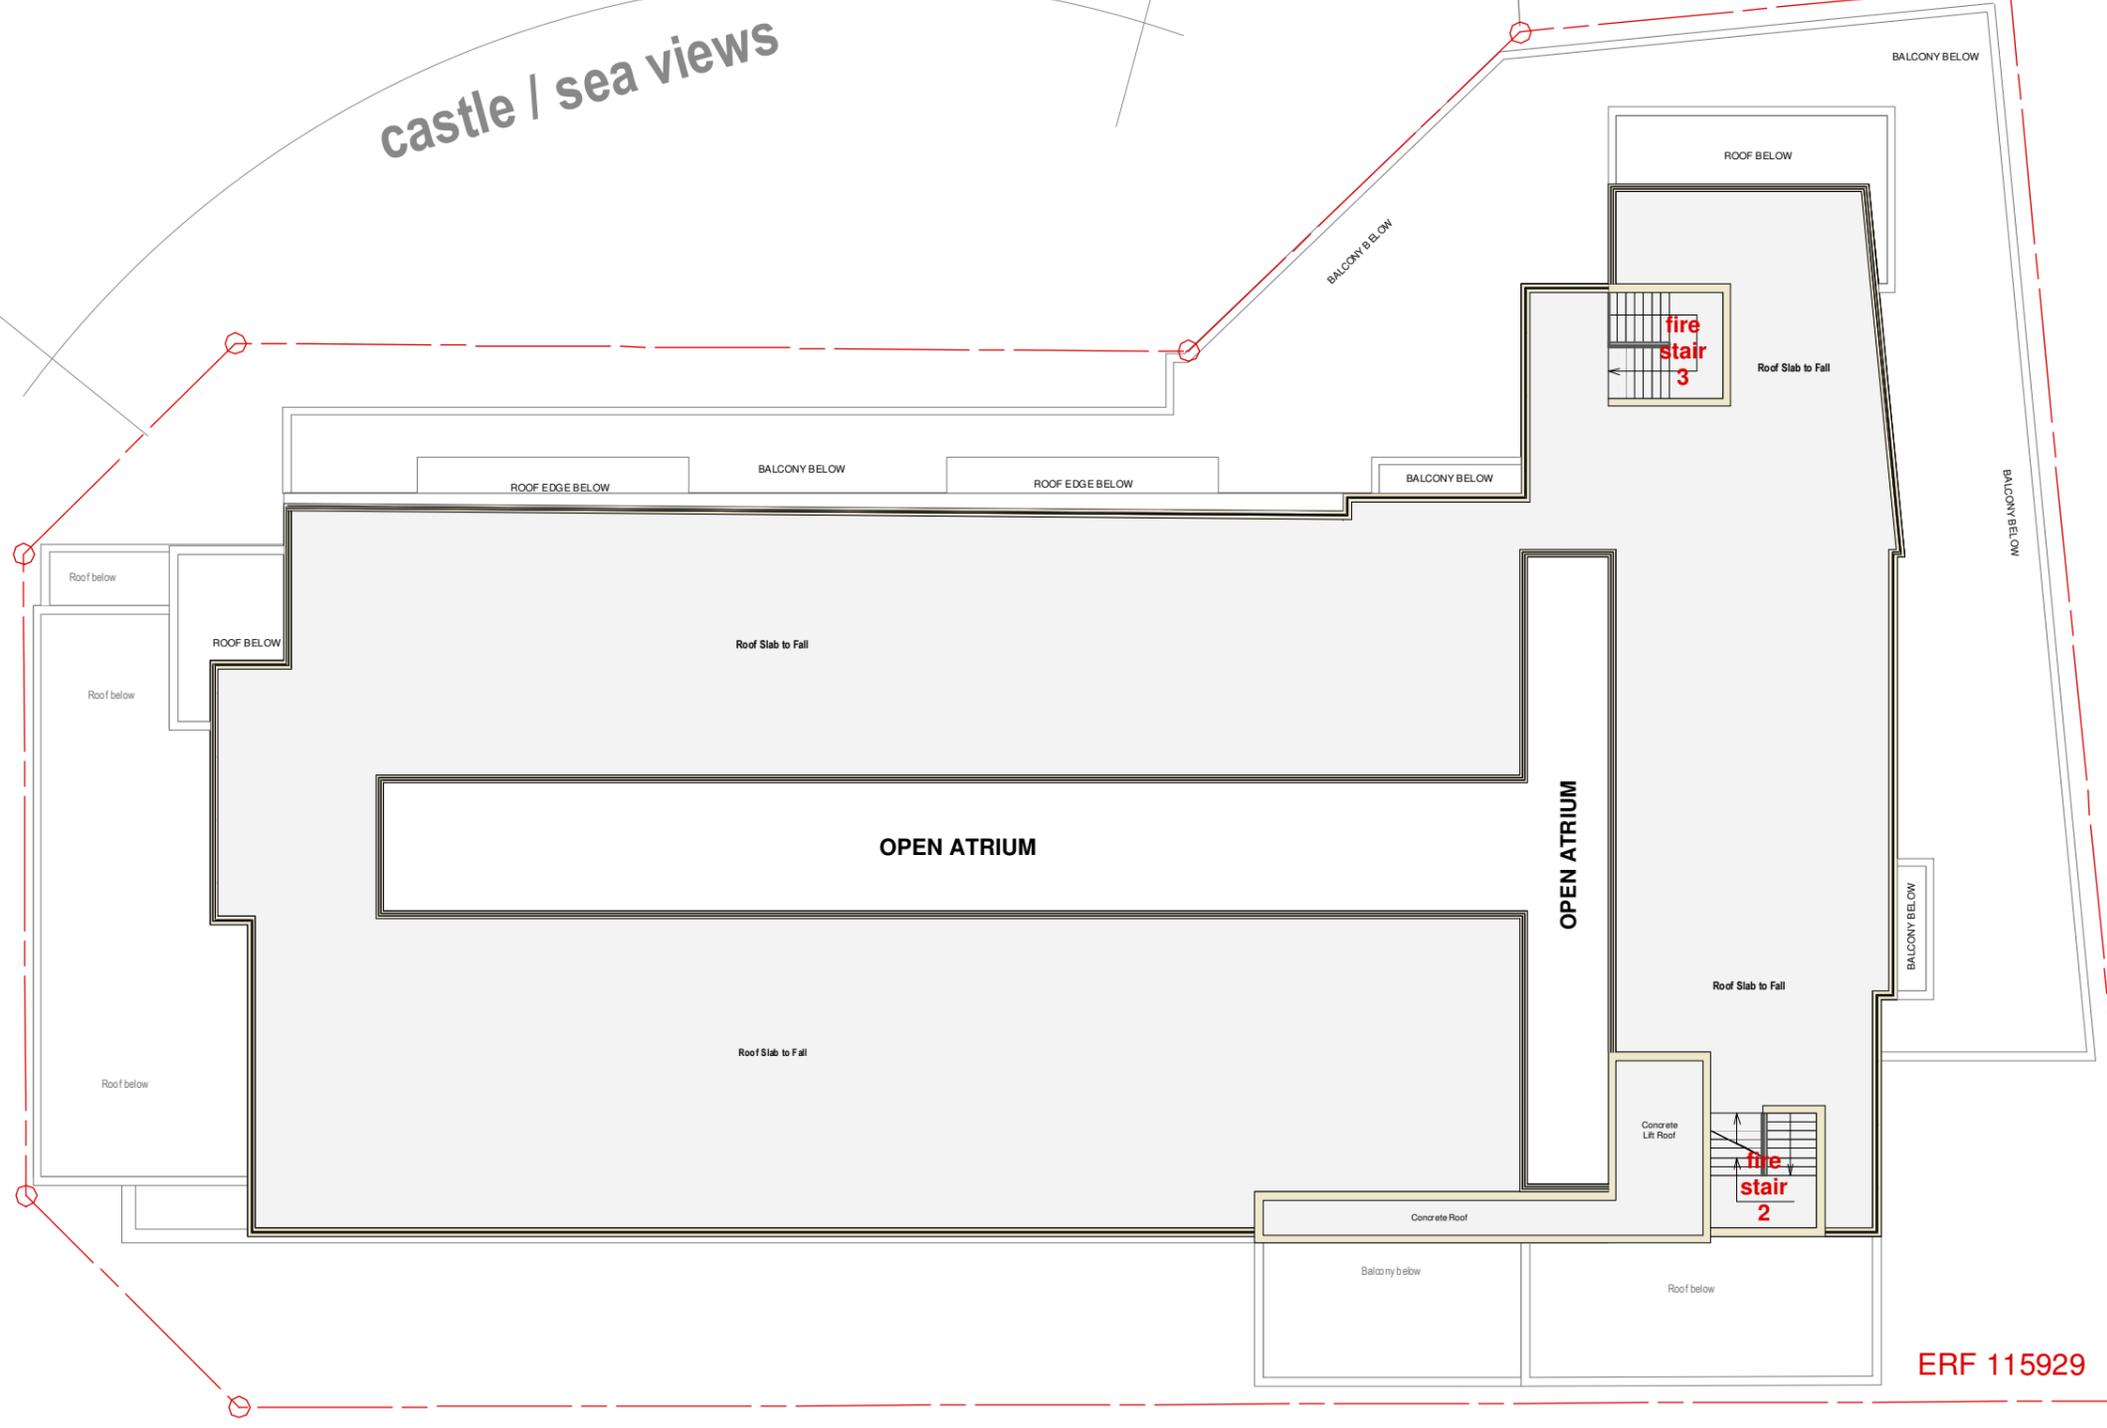

ROOF
NOTES:
 UNIT LAYOUTS SUBJECT TO
 FINALISATION OF PLUMBING
 / SERVICE RUNS & STACKS

CASTLE ROCK
Cape Town

12/12/2016 - Scale 1:200



Architecture
 Urban Design