


NORTH ENTRY

NORTH ENTRY

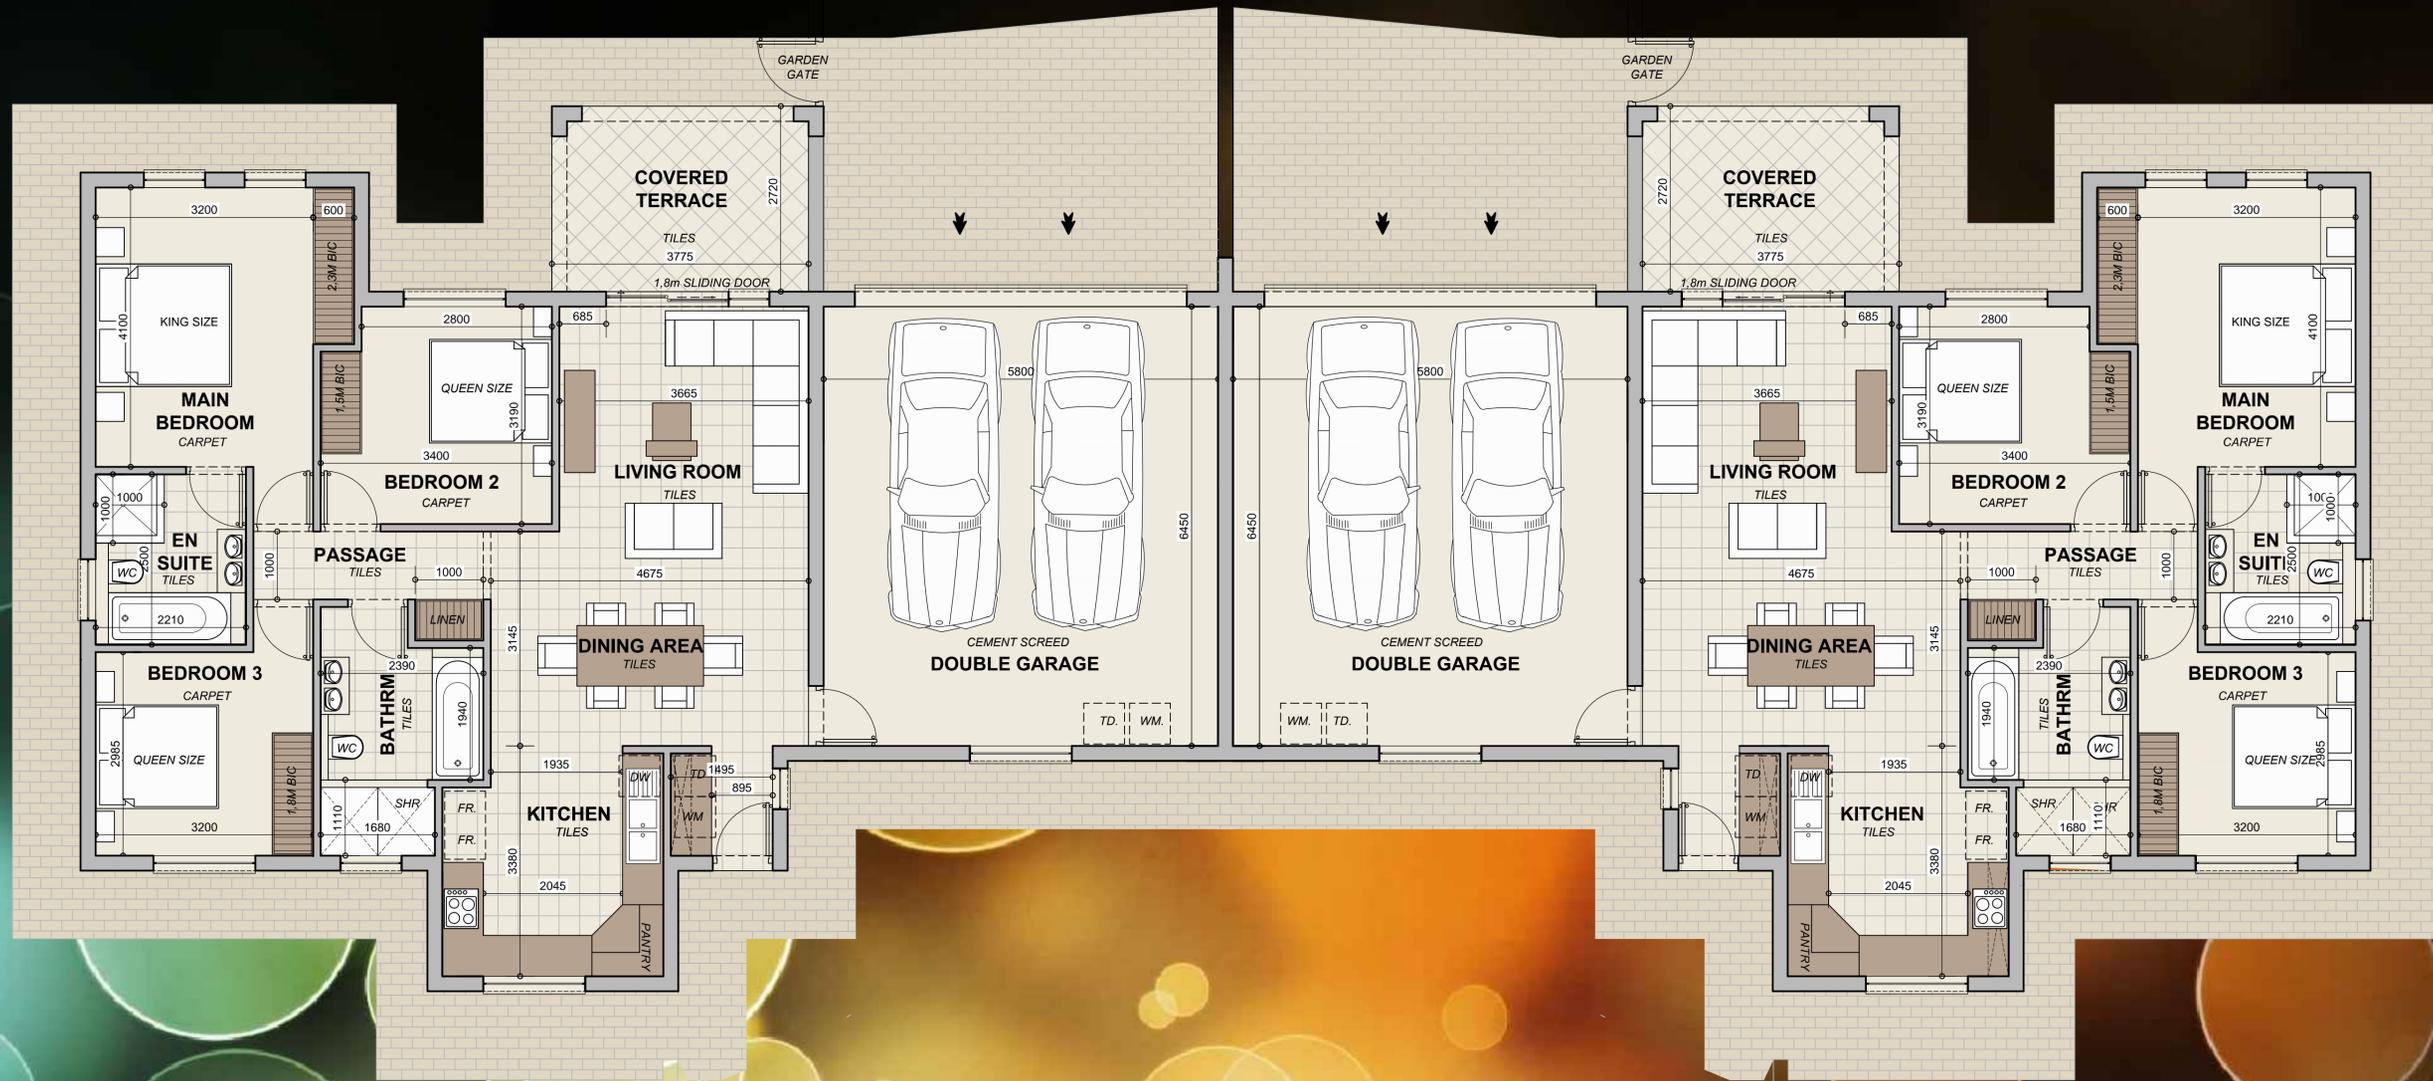

158,34m²

158,34m²

Ground Storey Plan
SCALE 1:50

TYPE
D



PROPOSED NEW TOWNHOUSE DEVELOPMENT ON HOMES HAVEN EXT.25