


OXFORD TERRACE

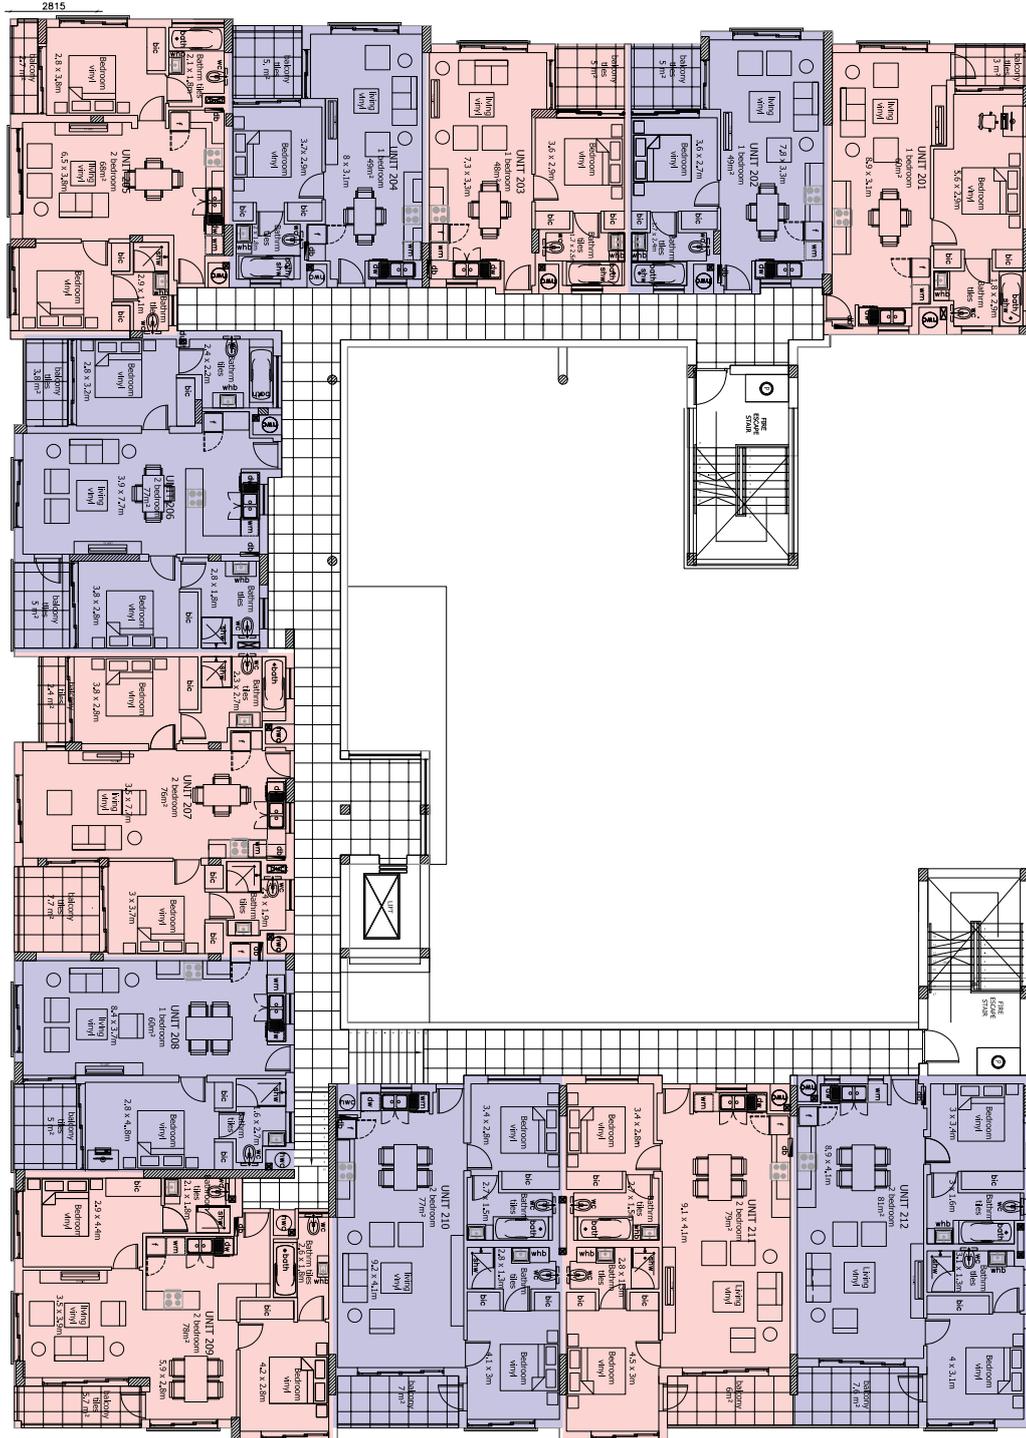

designlab

architecture - interior - procurement

6th floor | north block | upper eastside
31 brickfield road | woodstock
tel 021 462 6630 | design@design-360.co.za

PROJECT TITLE

OXFORD TERRACE

PROJECT

Proposed new Residential
Development
Erf 9746 Hout Bay

**ANNEXURE A
SECOND FLOOR**

This drawing is not to scale



CHAS EVERITT
INTERNATIONAL PROPERTY GROUP