



TYPE 7


Ground Floor	69sqm
Double Garage	38sqm
First Floor	91sqm
	198sqm

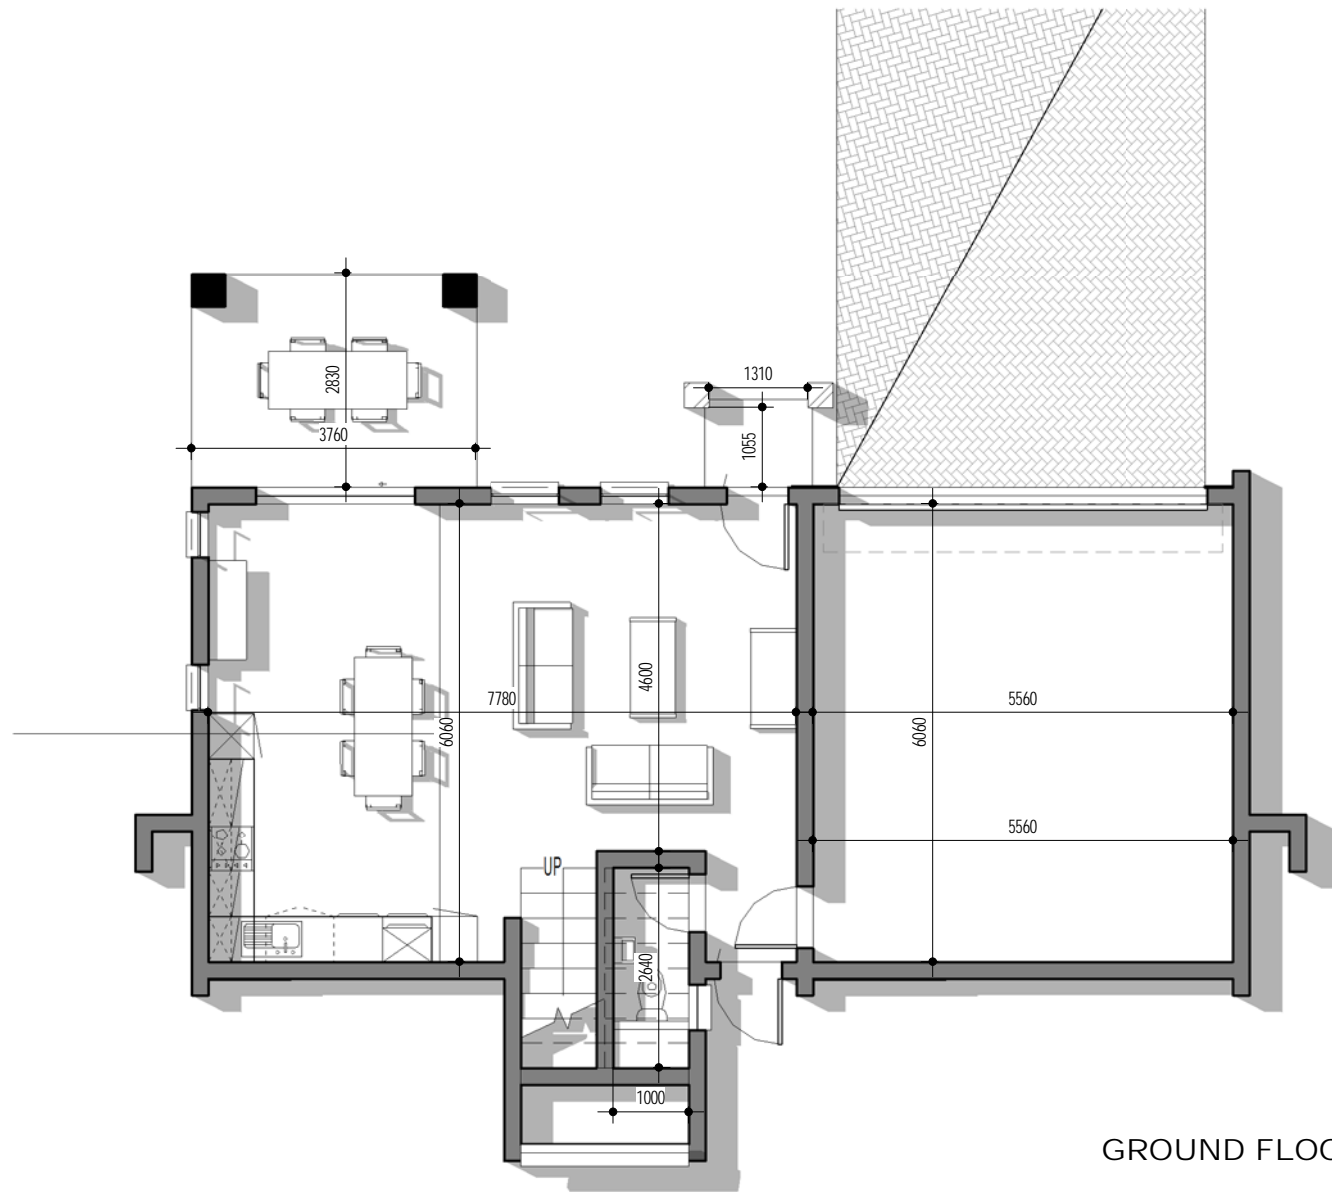

GROUND FLOOR South Entry
1:100

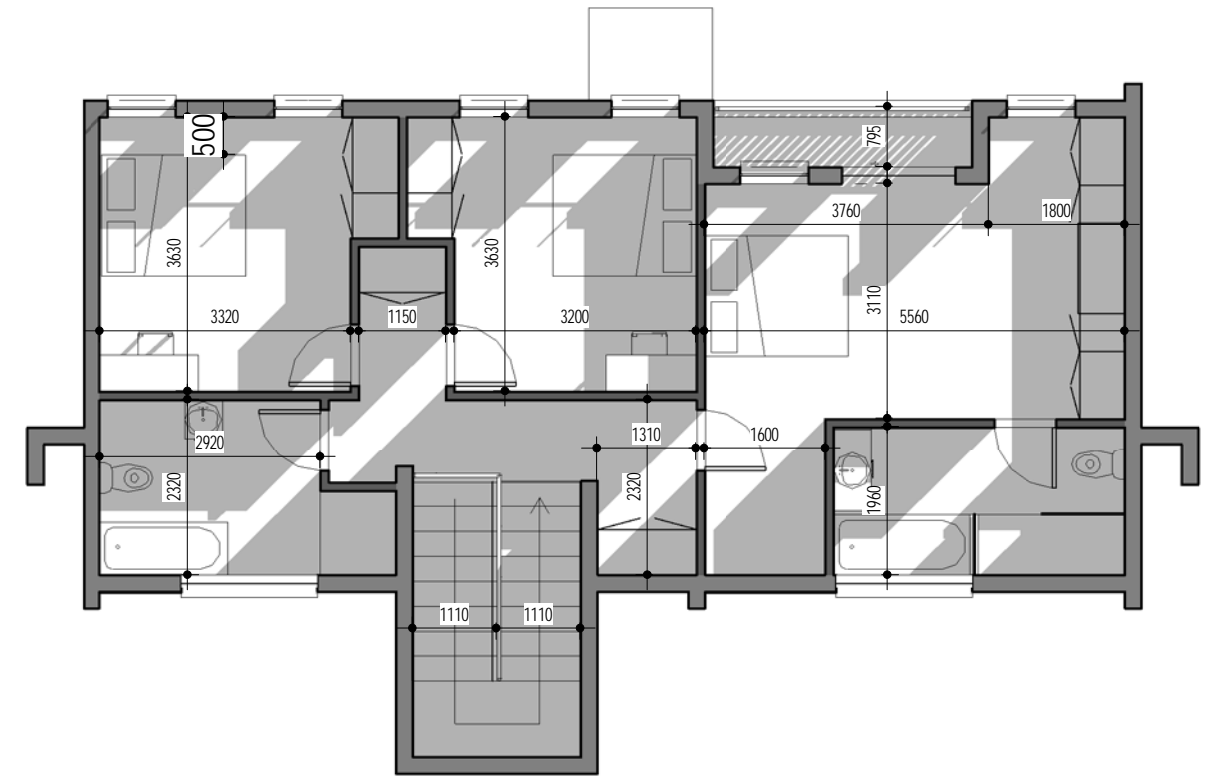

FIRST FLOOR
1:100

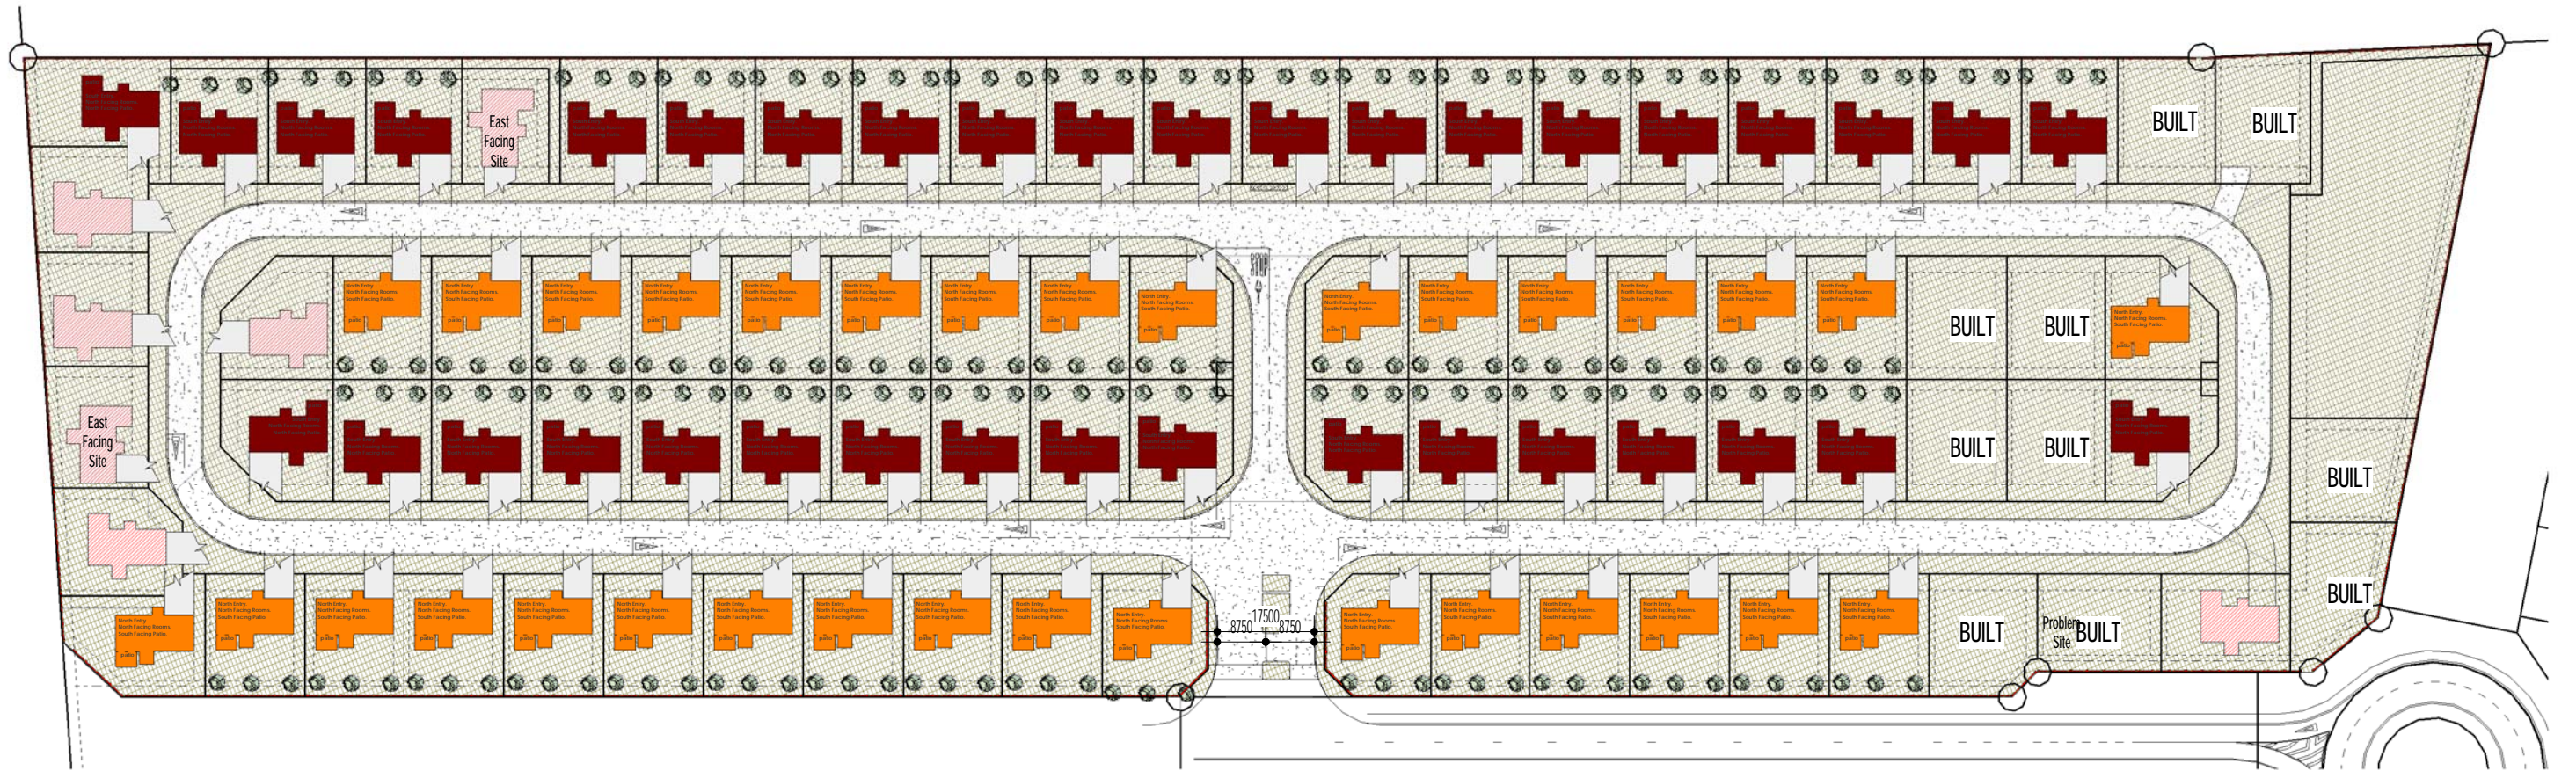

*Final Dimensions to be As-built. ** All Artistic Impressions subject to Change. ***House position on Ervens, driveways and Position of Open Garage will vary according to Erven.



Date Printed: 10/15/14 10:55 AM
Project: MS Swans PROJECT SC0106 BLUE HILLS Drawings/Revit Model/CONSTRUCTION LOCAL TOMTYPE 7CORALWOOD CD Type 7 ML TOM.rvt



*Final Dimensions to be As-built. ** All Artistic Impressions subject to Change. ***House position on Ervens, driveways and Position of Open Garage will vary according to Erven.

CDaA3 2.2
2.2
Issue Date: OCTOBER 08 2014
Rev: A3
Size: 1



Date Printed (Note: issued): 2014/10/15 12:19:59 PM
C:\Dropbox\MAS\Swans PROJECT\SG006\BLUE HILLS\Drawings\Revit Model\CONSTRUCTION\LOCAL TOMTYPE 7\CORALWOOD CD Type 7 ML TOM.rvt

CORAL WOOD
VILLAGE

CDaA3 3
3
Issue Date: OCTOBER 08 2014
Rev: A3
Size: 1

*Final Dimensions to be As-built. ** All Artistic Impressions subject to Change. ***House position on Ervens, driveways and Position of Open Garage will vary according to Erven.



Date Printed (Note: Issued): 2014/10/15 12:20:04 PM C:\projects\WMS\Drawings\Revit Model\CONSTRUCTION\LOCAL TOMTYPE 7\CORALWOOD CD Type 7 ML TOM.rvt



Date Printed (Note: Issued): 2014/10/15 12:20:08 PM C:\Dropbox\MSSwors PROJECT\SG006\BLUE Hill\Drawings\Revit Model\CONSTRUCTION\LOCAL TOMTYPE 7\CORALWOOD_CD Type 7 ML TOM.rvt

CORAL WOOD
VILLAGE

CDaA3 5
5

Issue Date: OCTOBER 08 2014

Rev: A3
Size: 1

*Final Dimensions to be As-built. ** All Artistic Impressions subject to Change. ***House position on Ervens, driveways and Position of Open Garage will vary according to Erven.





Date Printed (Note Issued): 2014/10/15 12:20:17 PM C:\Dropbox\MSS\Swans\PROJECTS\CD\CD\Drawings\Revit\Mod\CONSTRUCTION\LOCAL\TOMTYPE\7CORALWOOD\CD Type 7 ML TOM.rvt



*Final Dimensions to be As-built. ** All Artistic Impressions subject to Change. ***House position on Ervens, driveways and Position of Open Garage will vary according to Erven.

CORAL WOOD
VILLAGE

CDaA3 9.1
9.1
Issue Date: OCTOBER 08 2014
Rev: A3
Size: 1

Date Printed (Note: issued): 2014/10/15 12:20:22 PM C:\Dropbox\MSSwors PROJECT\SG006\BLUEHILLS\Drawings\Revit Model\CONSTRUCTION\LOCAL TOMTYPE 7\CORALWOOD CD Type 7 ML TOM.rvt




North
1 : 100



East
1 : 100



South
1 : 100

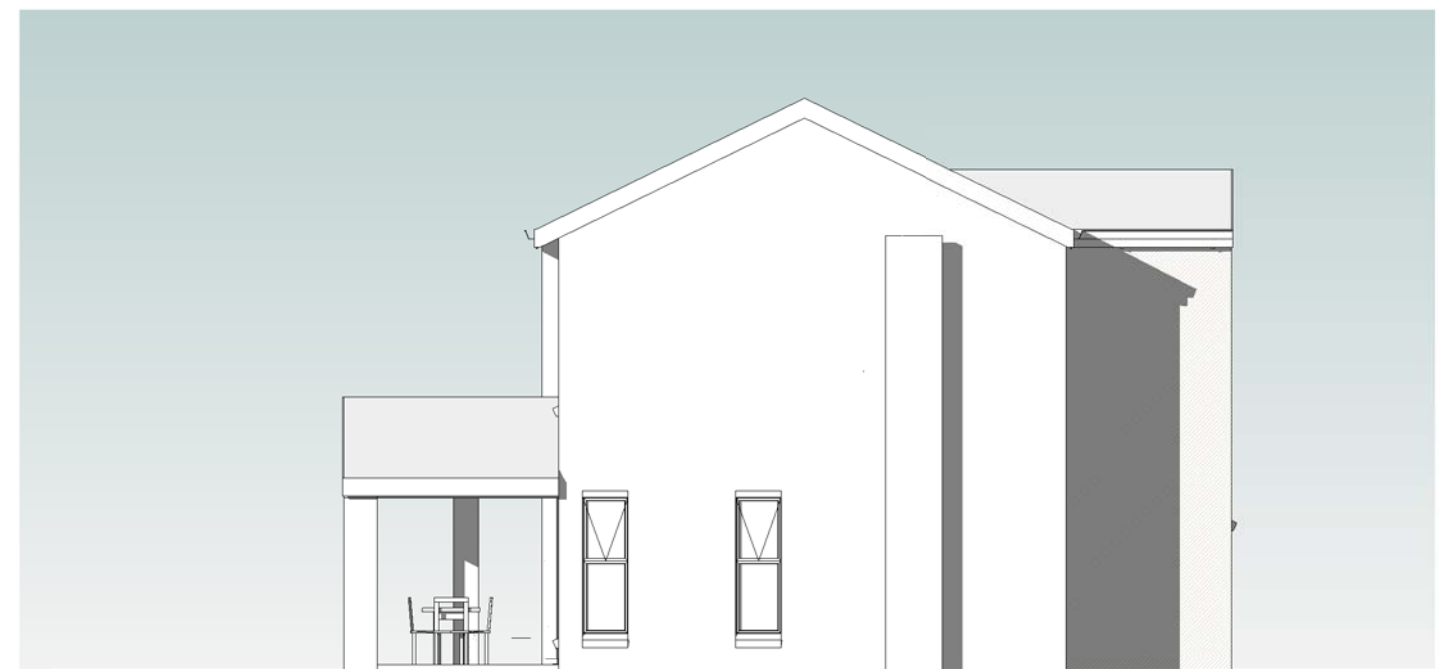

West
1 : 100