



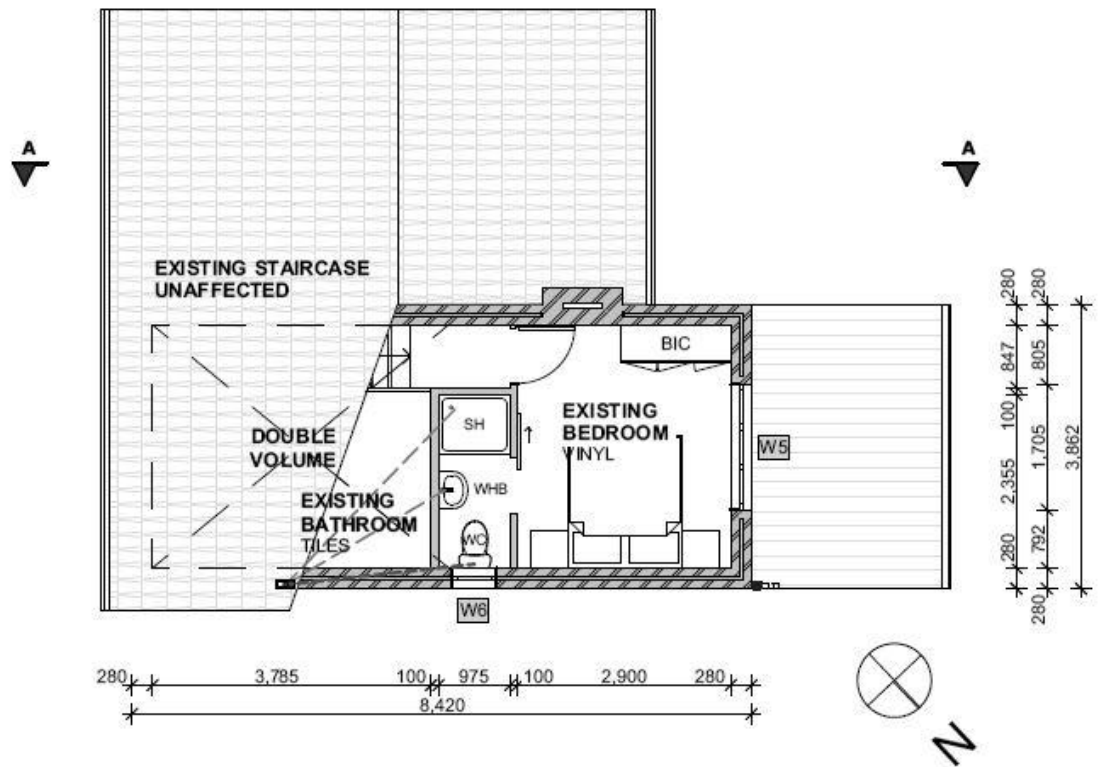

FIRST LEVEL PLAN

SCALE 1:100

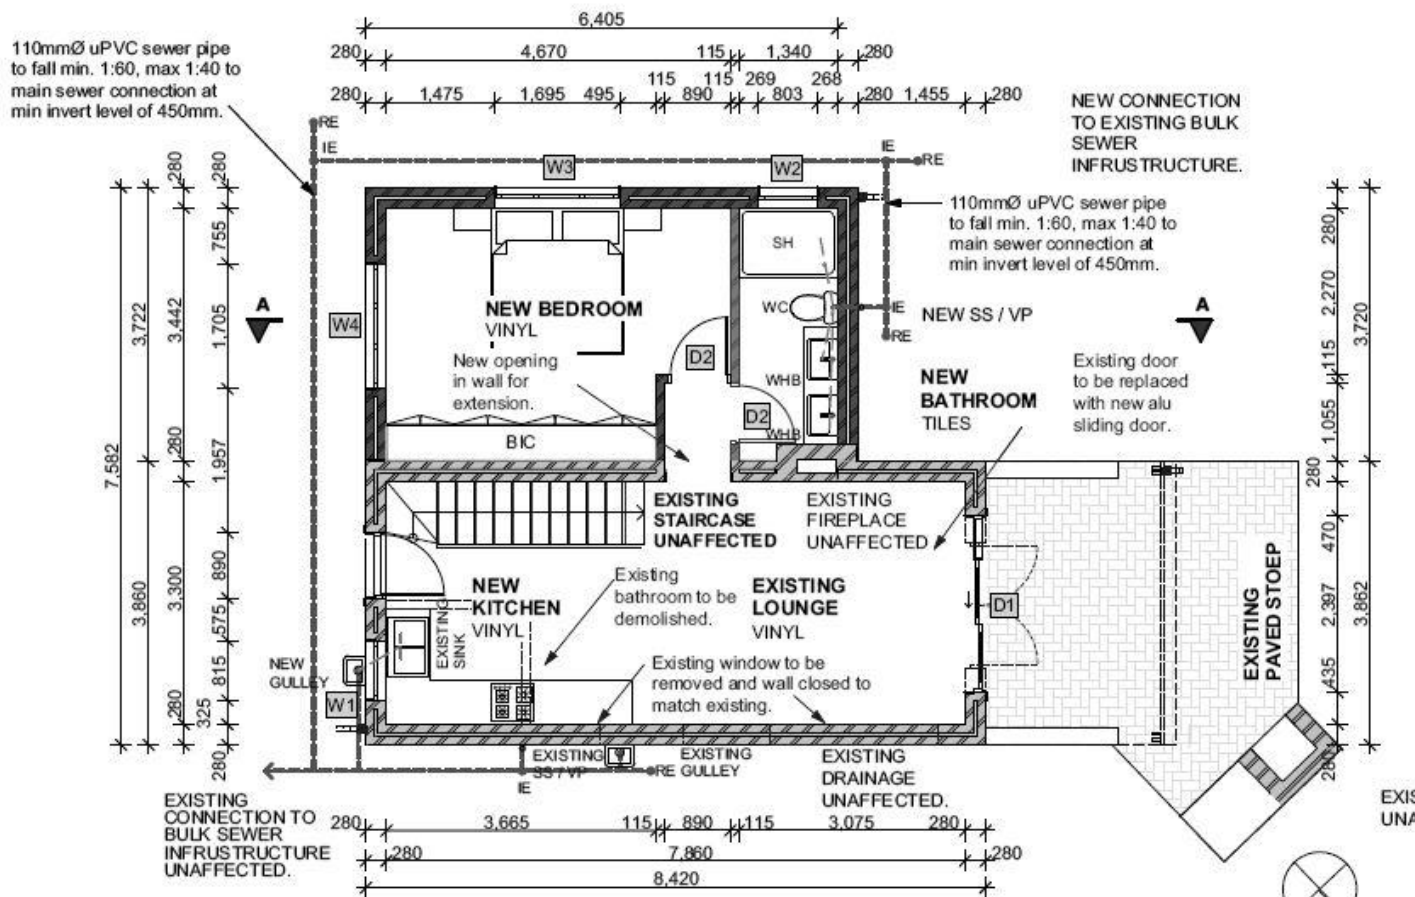

GROUND LEVEL PLAN

SCALE 1:100