


NOTE:
DRAWING REMAINS THE PROPERTY OF THE ARCHITECT
DRAWING NOT TO BE SCALED
ALL WORK TO BE DONE TO NATIONAL BUILDING
REGULATIONS AND LOCAL BY-LAWS
ALL DIMENSIONS TO BE CHECKED ON SITE

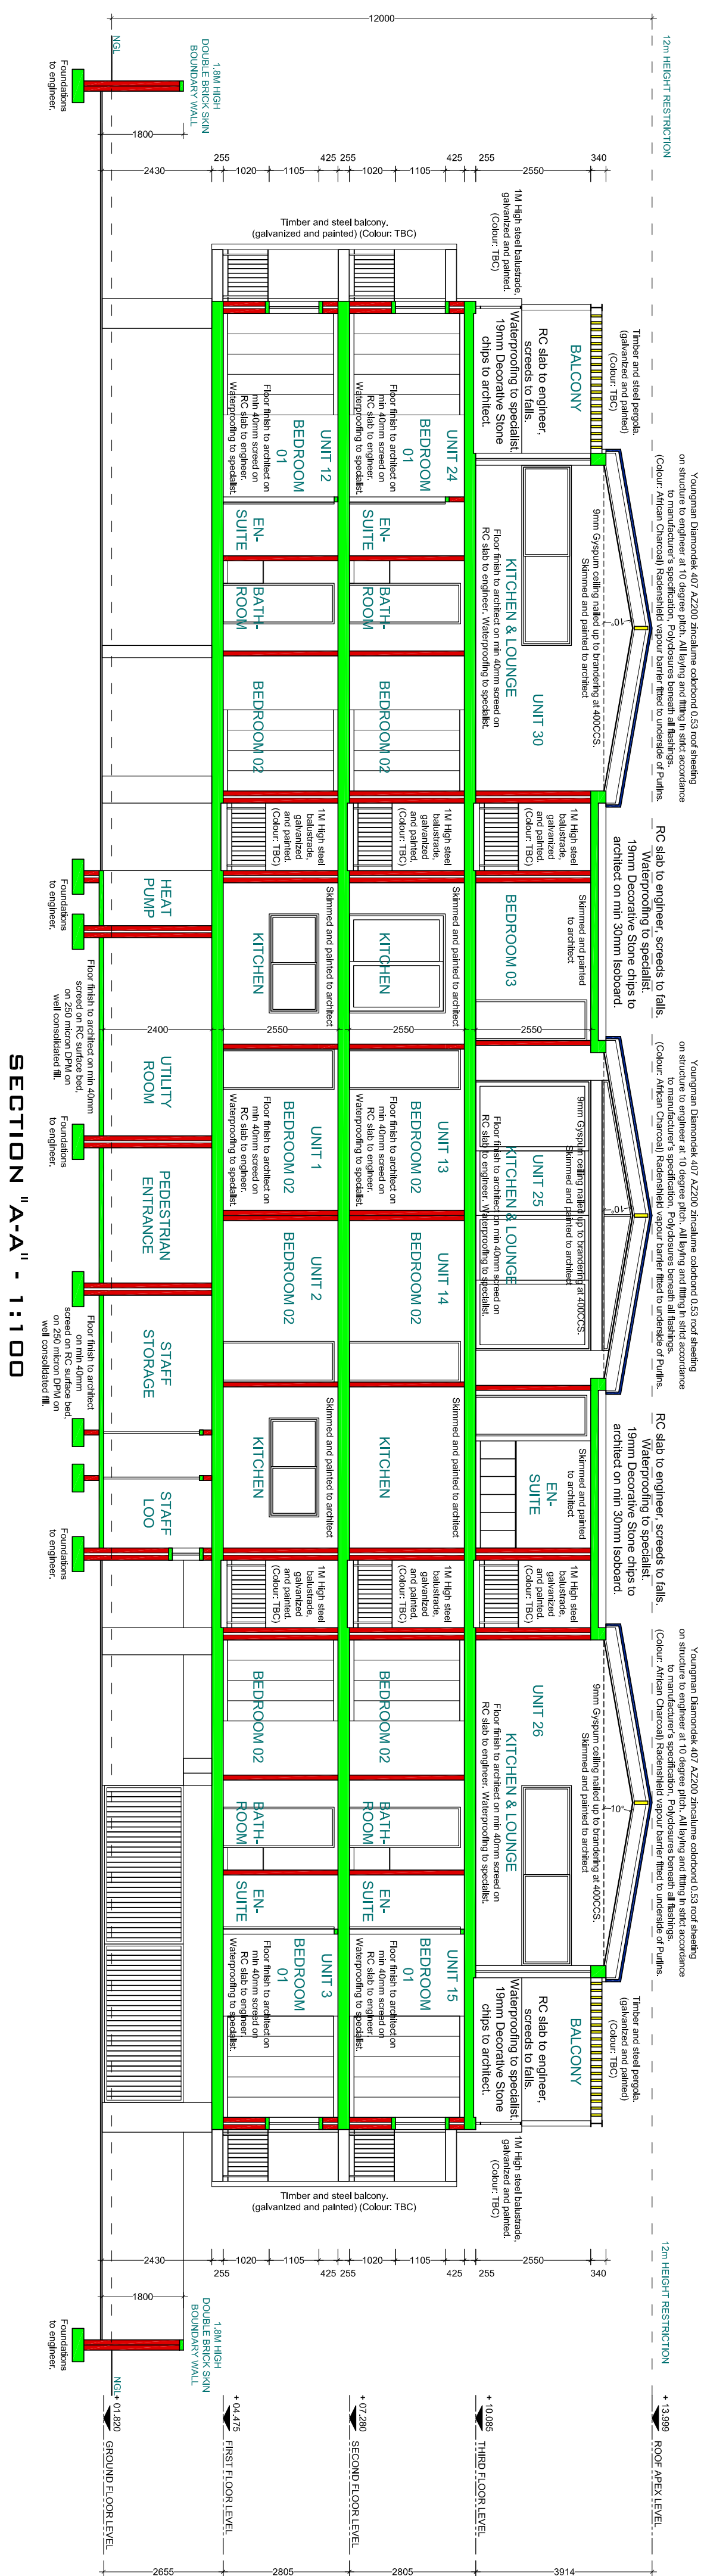

SECTION "A-A" & "B-B"

PROPOSED NEW BUSINESS UNITS & APARTMENTS
ERF 21549, KNYSNA
OYSTERS & PEARLS

2501-A1-13-33

1:100 @ A1

DATE: 13 NOVEMBER 2025

NRJ0 (SACAP7229/CIFA7769)