
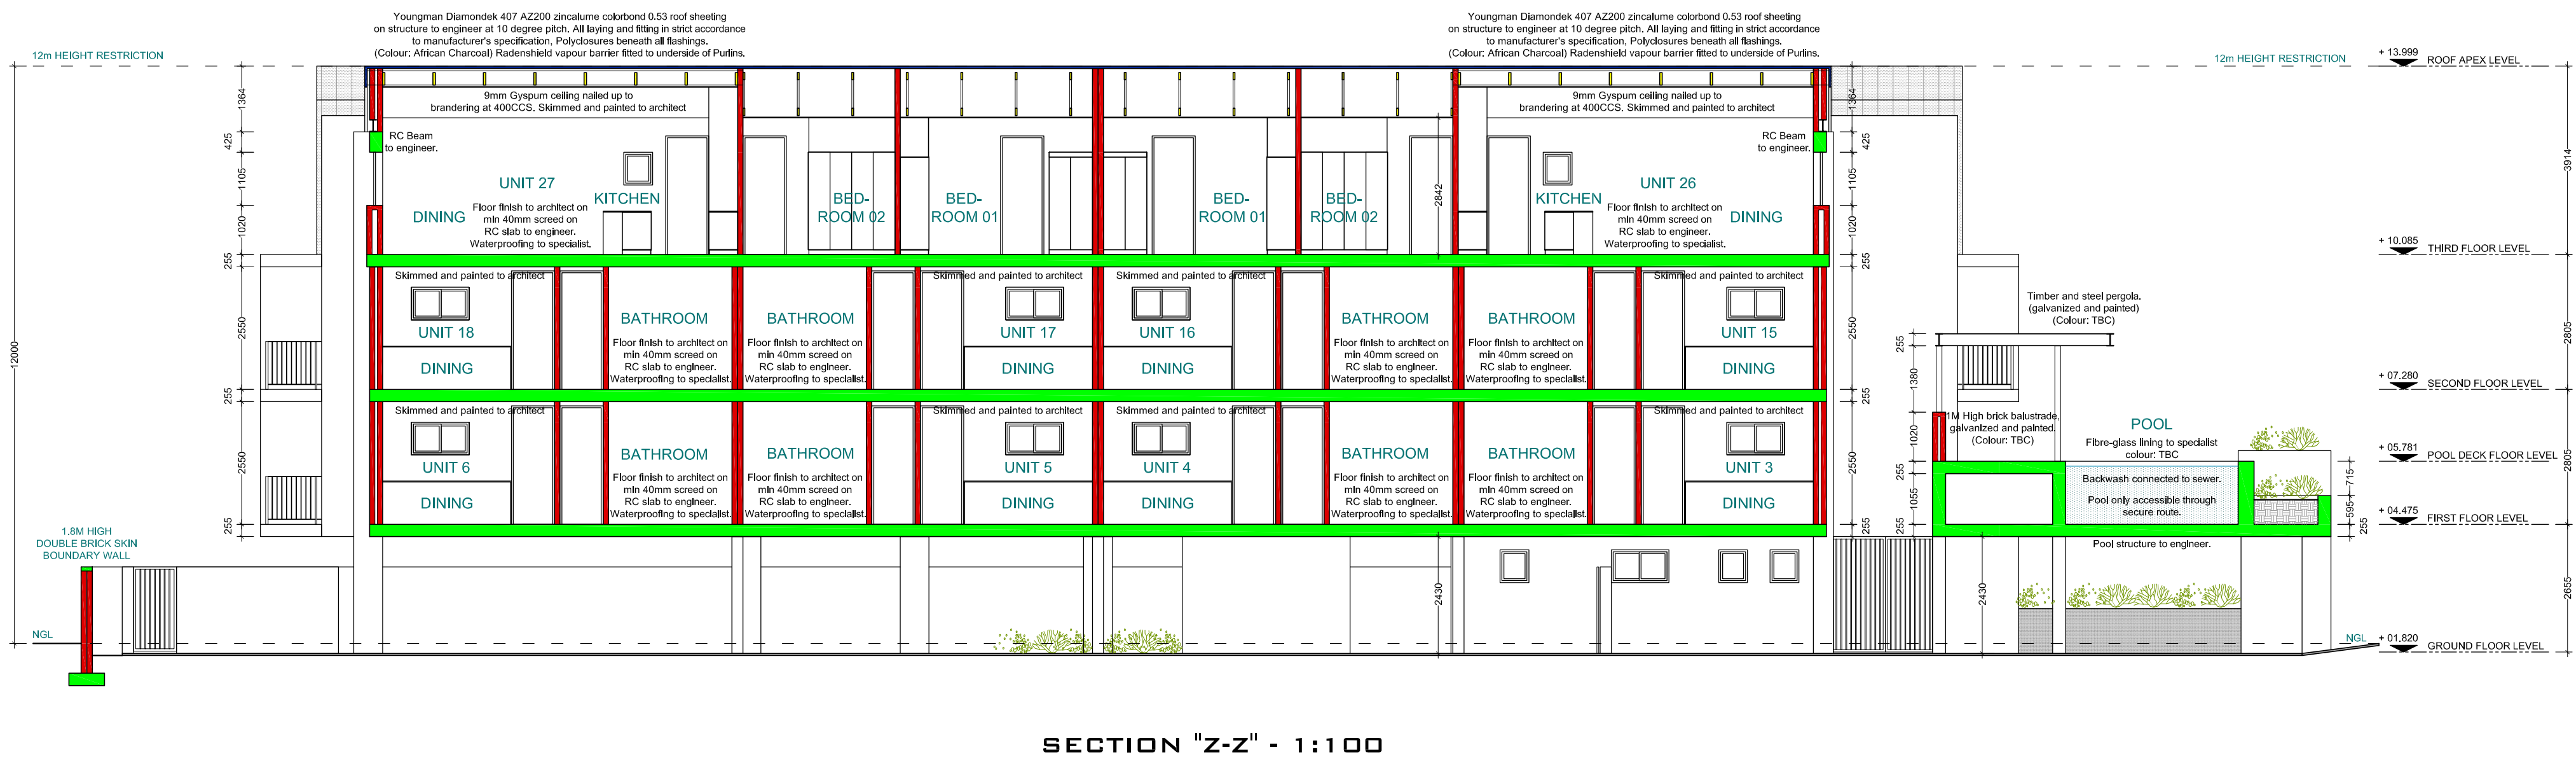


NOTE:  
DRAWING REMAINS THE PROPERTY OF THE ARCHITECT  
DRAWING NOT TO BE SCALED  
ALL WORK TO BE DONE TO NATIONAL BUILDING  
REGULATIONS AND LOCAL BY-LAWS  
ALL DIMENSIONS TO BE CHECKED ON SITE

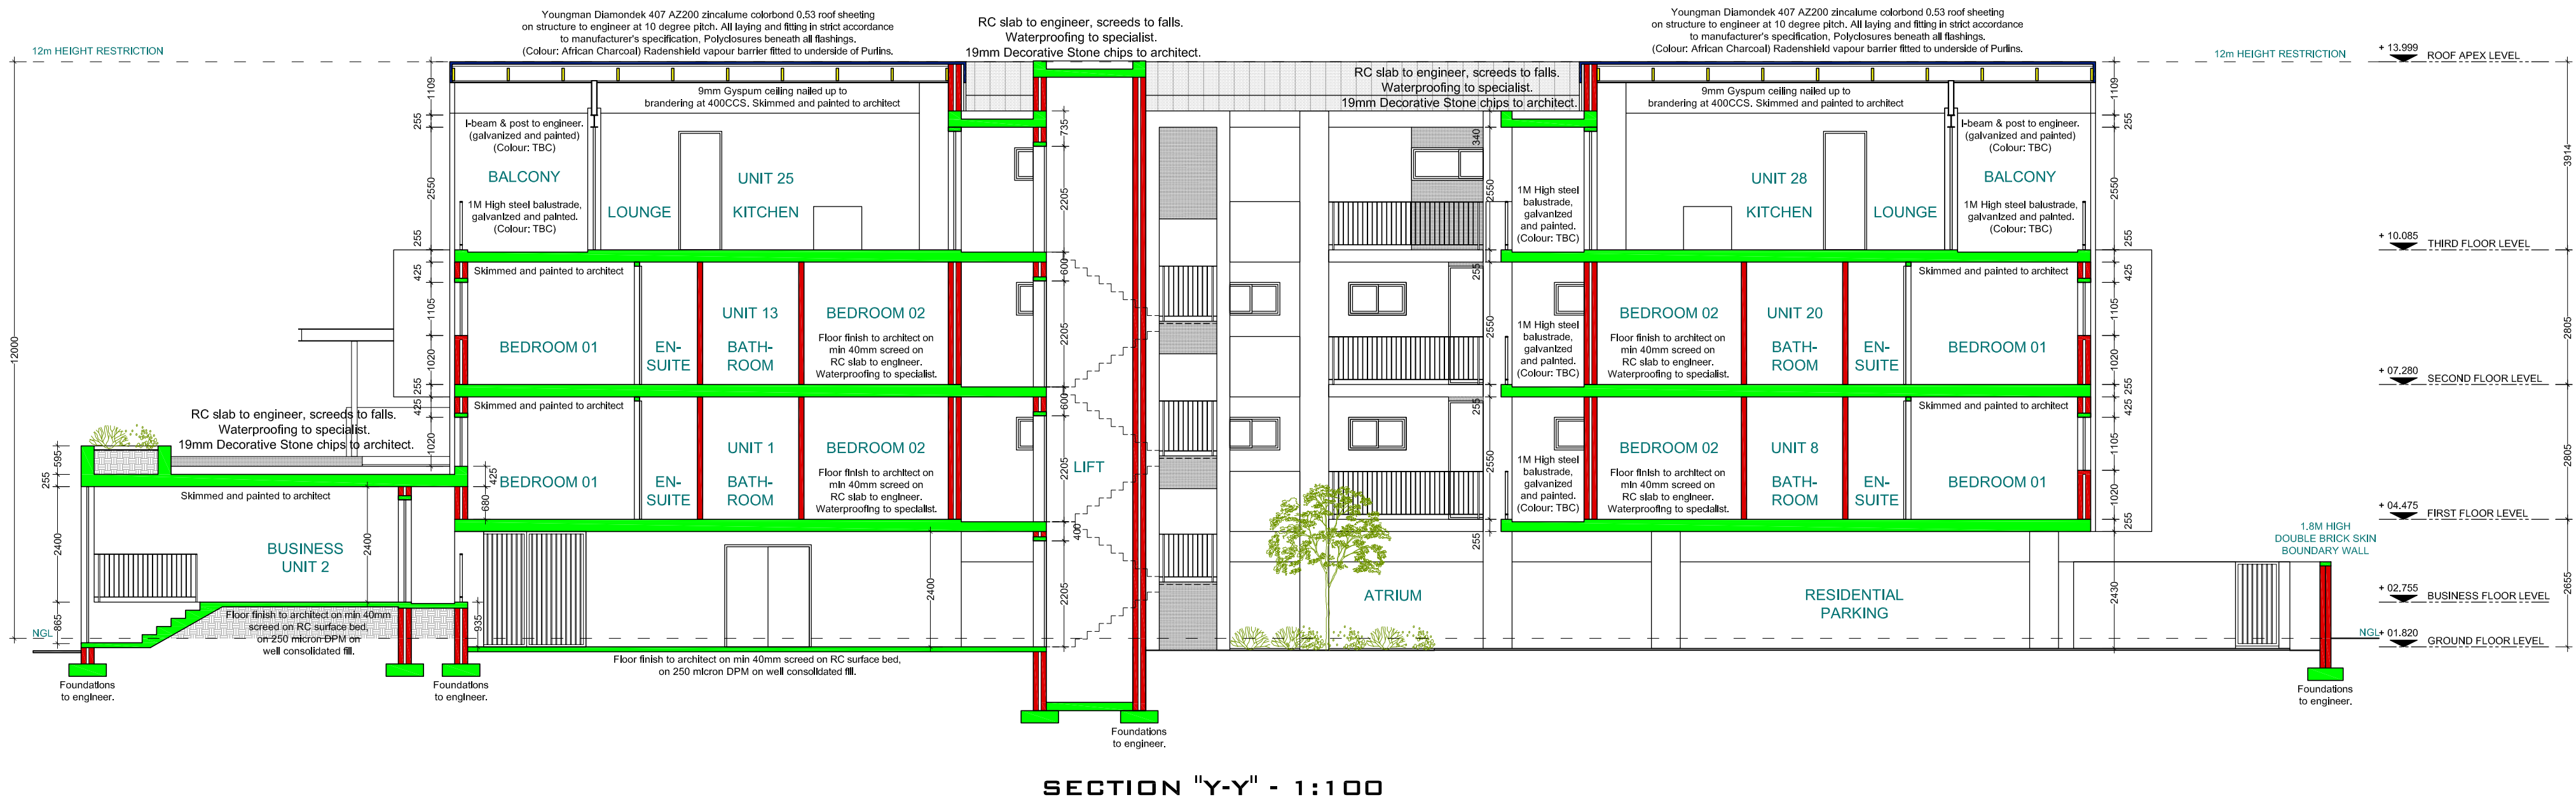

DRAWING:

SECTION "Y-Y" & "Z-Z"

PROPOSED NEW BUSINESS UNITS & APARTMENTS  
ERF 21549, KNYSNA  
OYSTERS & PEARLS

DWG NO. 2501-A1-13-34

SCALE: 1:100 @ A1

DATE: 13 NOVEMBER 2025

DRAWN: NJO (SACAP7229/CIFA7769)

OLIVIER ARCHITECTS

TH21 THESEN HARBOUR TOWN, KNYSNA, 6570

P.O. BOX 2007, KNYSNA, 6570

TEL +27-(0)44-382-1869

E-MAIL: info@olivierarchitects.co.za