


AMENDED LAYOUT
of the
**SUBDIVISION AND REZONING
OF ERF 2016 UMTATA**

KING SABATA DALINDYEBO LOCAL MUNICIPALITY
PROVINCE OF THE EASTERN CAPE

SCALE: 1 in 2000

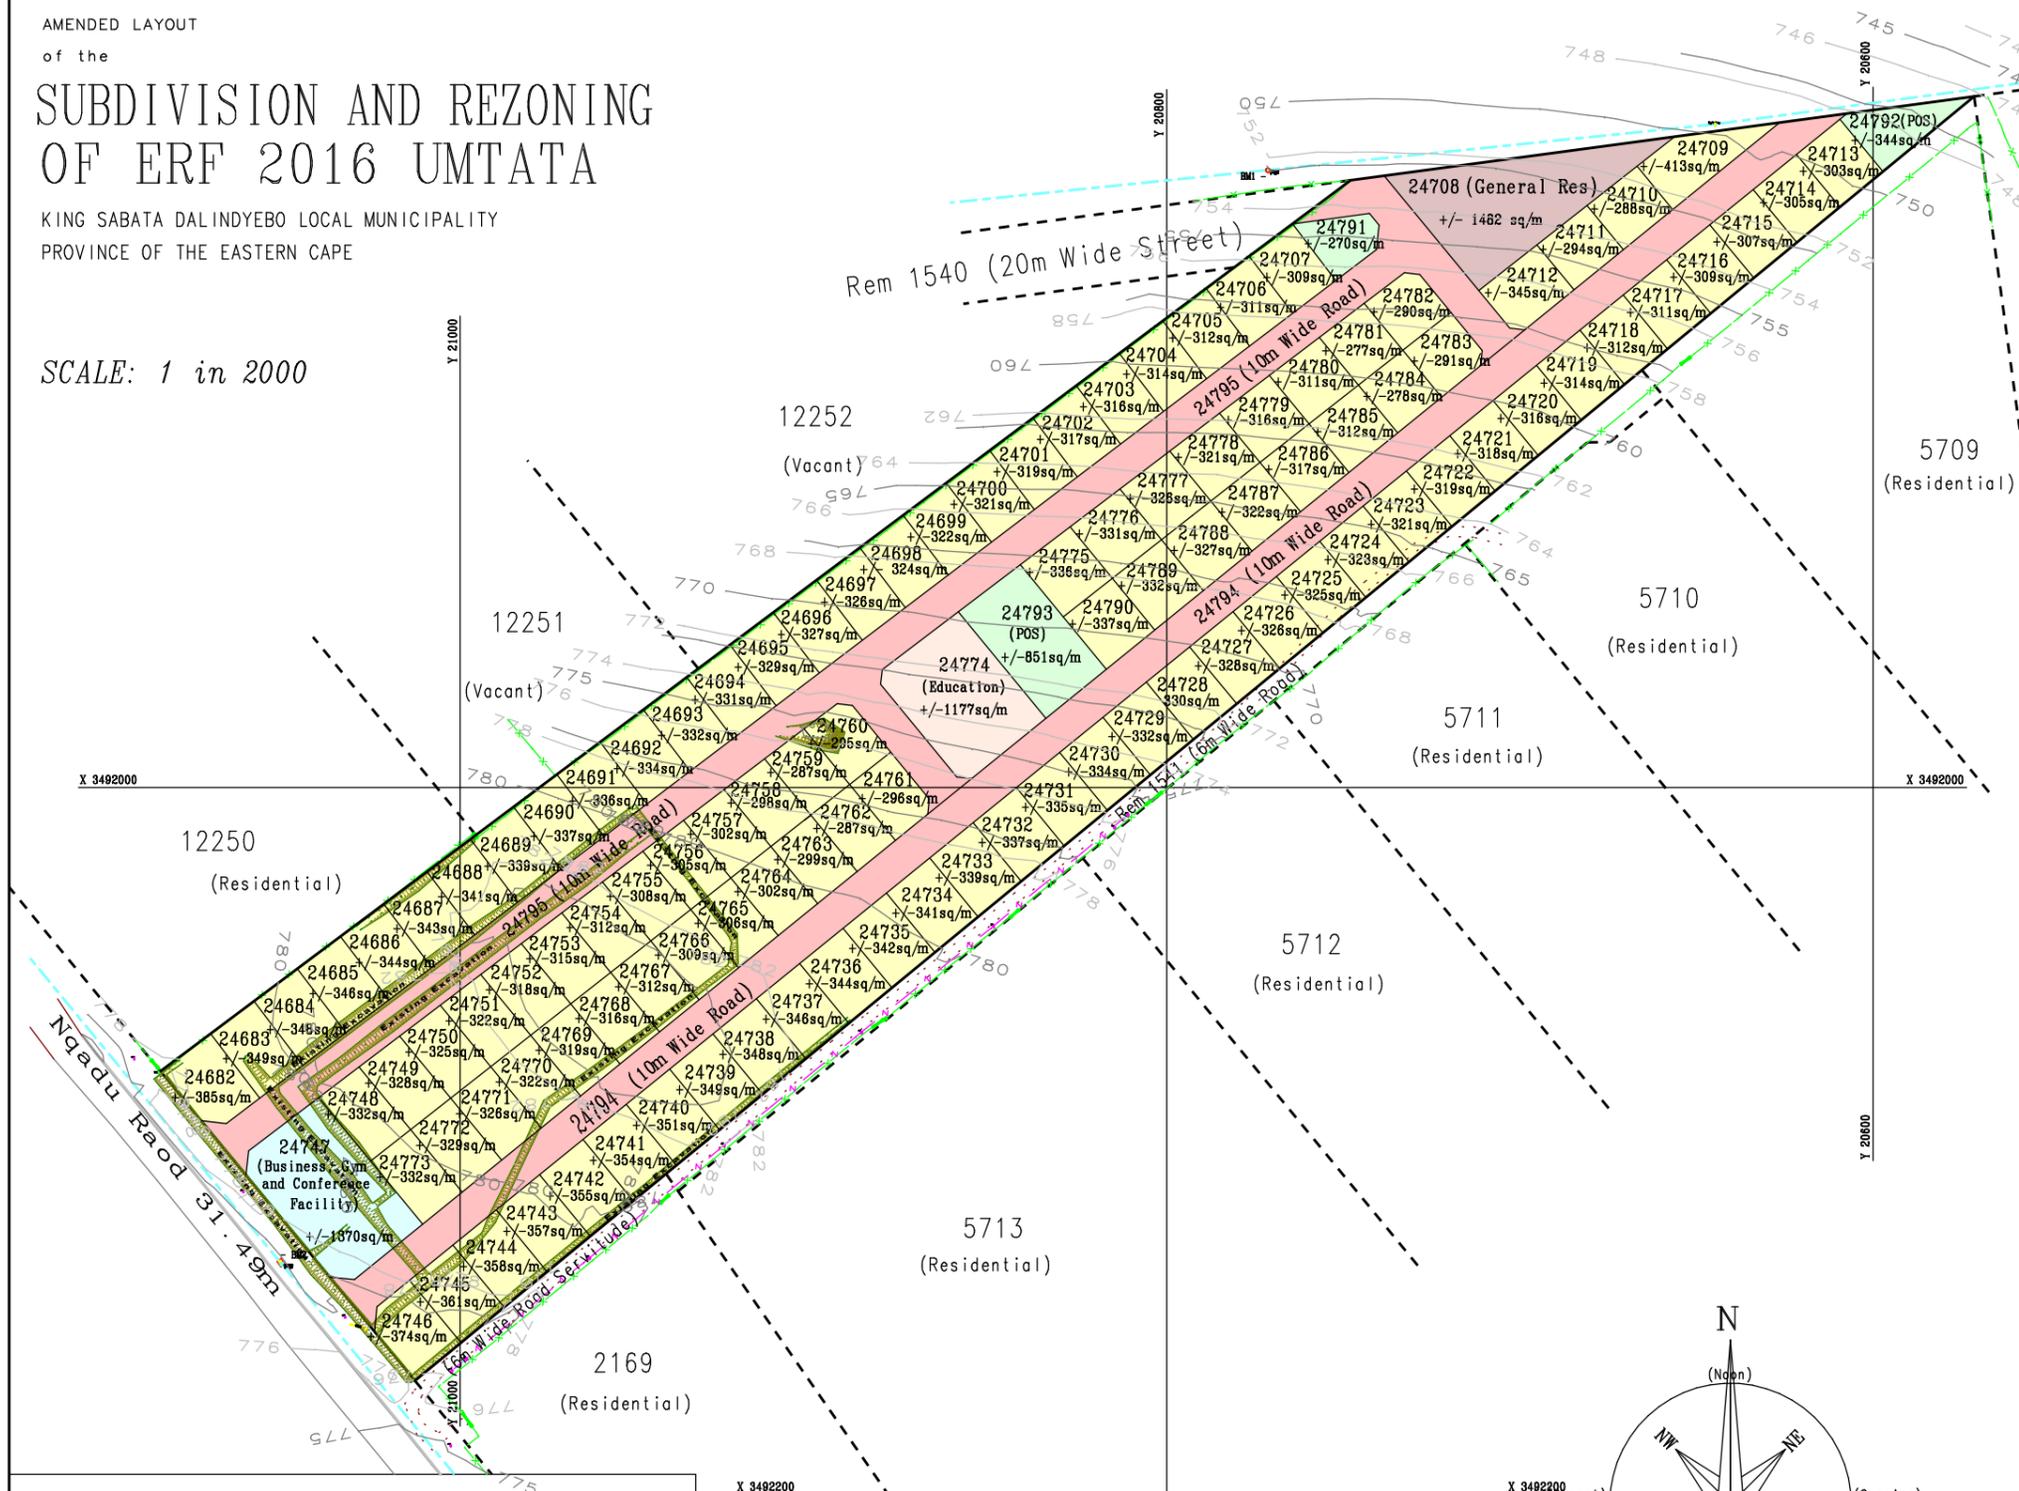


- K E Y**
- Business
(1 Site - +/-1370sq/m)
 - General Residential
(1 Site - +/-1481sq/m)
 - Special Residential
(106 Sites - +/-300sq/m each)
 - Institutional
(1 Site - +/-1177sq/m)
 - Public Open Space
(3 Sites - +/-1329sq/m)
 - Road
(+/-10730sq/m)

PLEASE NOTE:- Current Land Usage in Brackets

OWNER : Coastal Homes
 USAGE : Residential
 DIAGRAM : SG Dgm No. 1731/1969
 DEED : Deed of Transfer No. T591/2006
 ALL MEASUREMENTS AND AREAS ARE APPROXIMATE AND
 SUBJECT TO ACTUAL SURVEY

Prepared by :
 G P HITCHINS

LOCALITY PLAN NOT TO SCALE

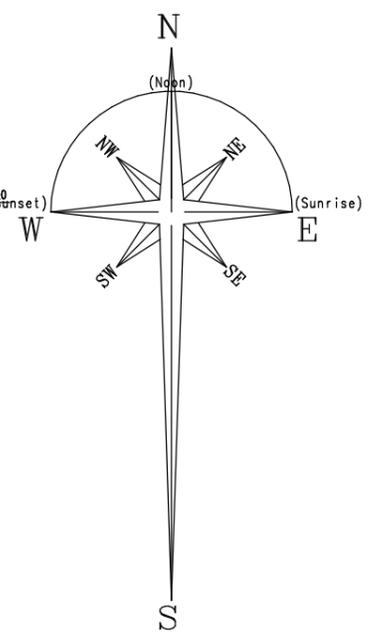

Prepared by :
BUTTON & O'CONNOR
 Professional Land Surveyors

Telephone: 031-2662280	P.O. Box 1863
Fax: 031-2669753	Westville
52 Norfolk Terrace	Durban
16 Westville Centre	3630
Tel : (039) 7271564	P.O. Box 1921
Fax : (039) 7271560	Kokstad
34 Strachan Street	4700
Kokstad 4700	REVISION NO : F
FILE: UMT/35	DATE : JUNE 2015
	DRAWN BY : GPH